

F. A. DIST.	SECTION	COUNTY	TOTAL SHEETS	SHEET NO.
80	*	BUREAU	14	8
STA.		TO STA.		
FED. ROAD DIST. NO.	ALIGNED	FED. AID PROJECT		

• 06-4RA-1 (PAVEMENT)



CLASS B PATCHES (SEE SCHEDULE FOR TYPE AND THICKNESS)




REMOVAL OF STRUCTURES NO. 1  
INLETS, SPECIAL, NO. 7

CHECKED BY:

DRAWN BY:

DESIGNED BY:

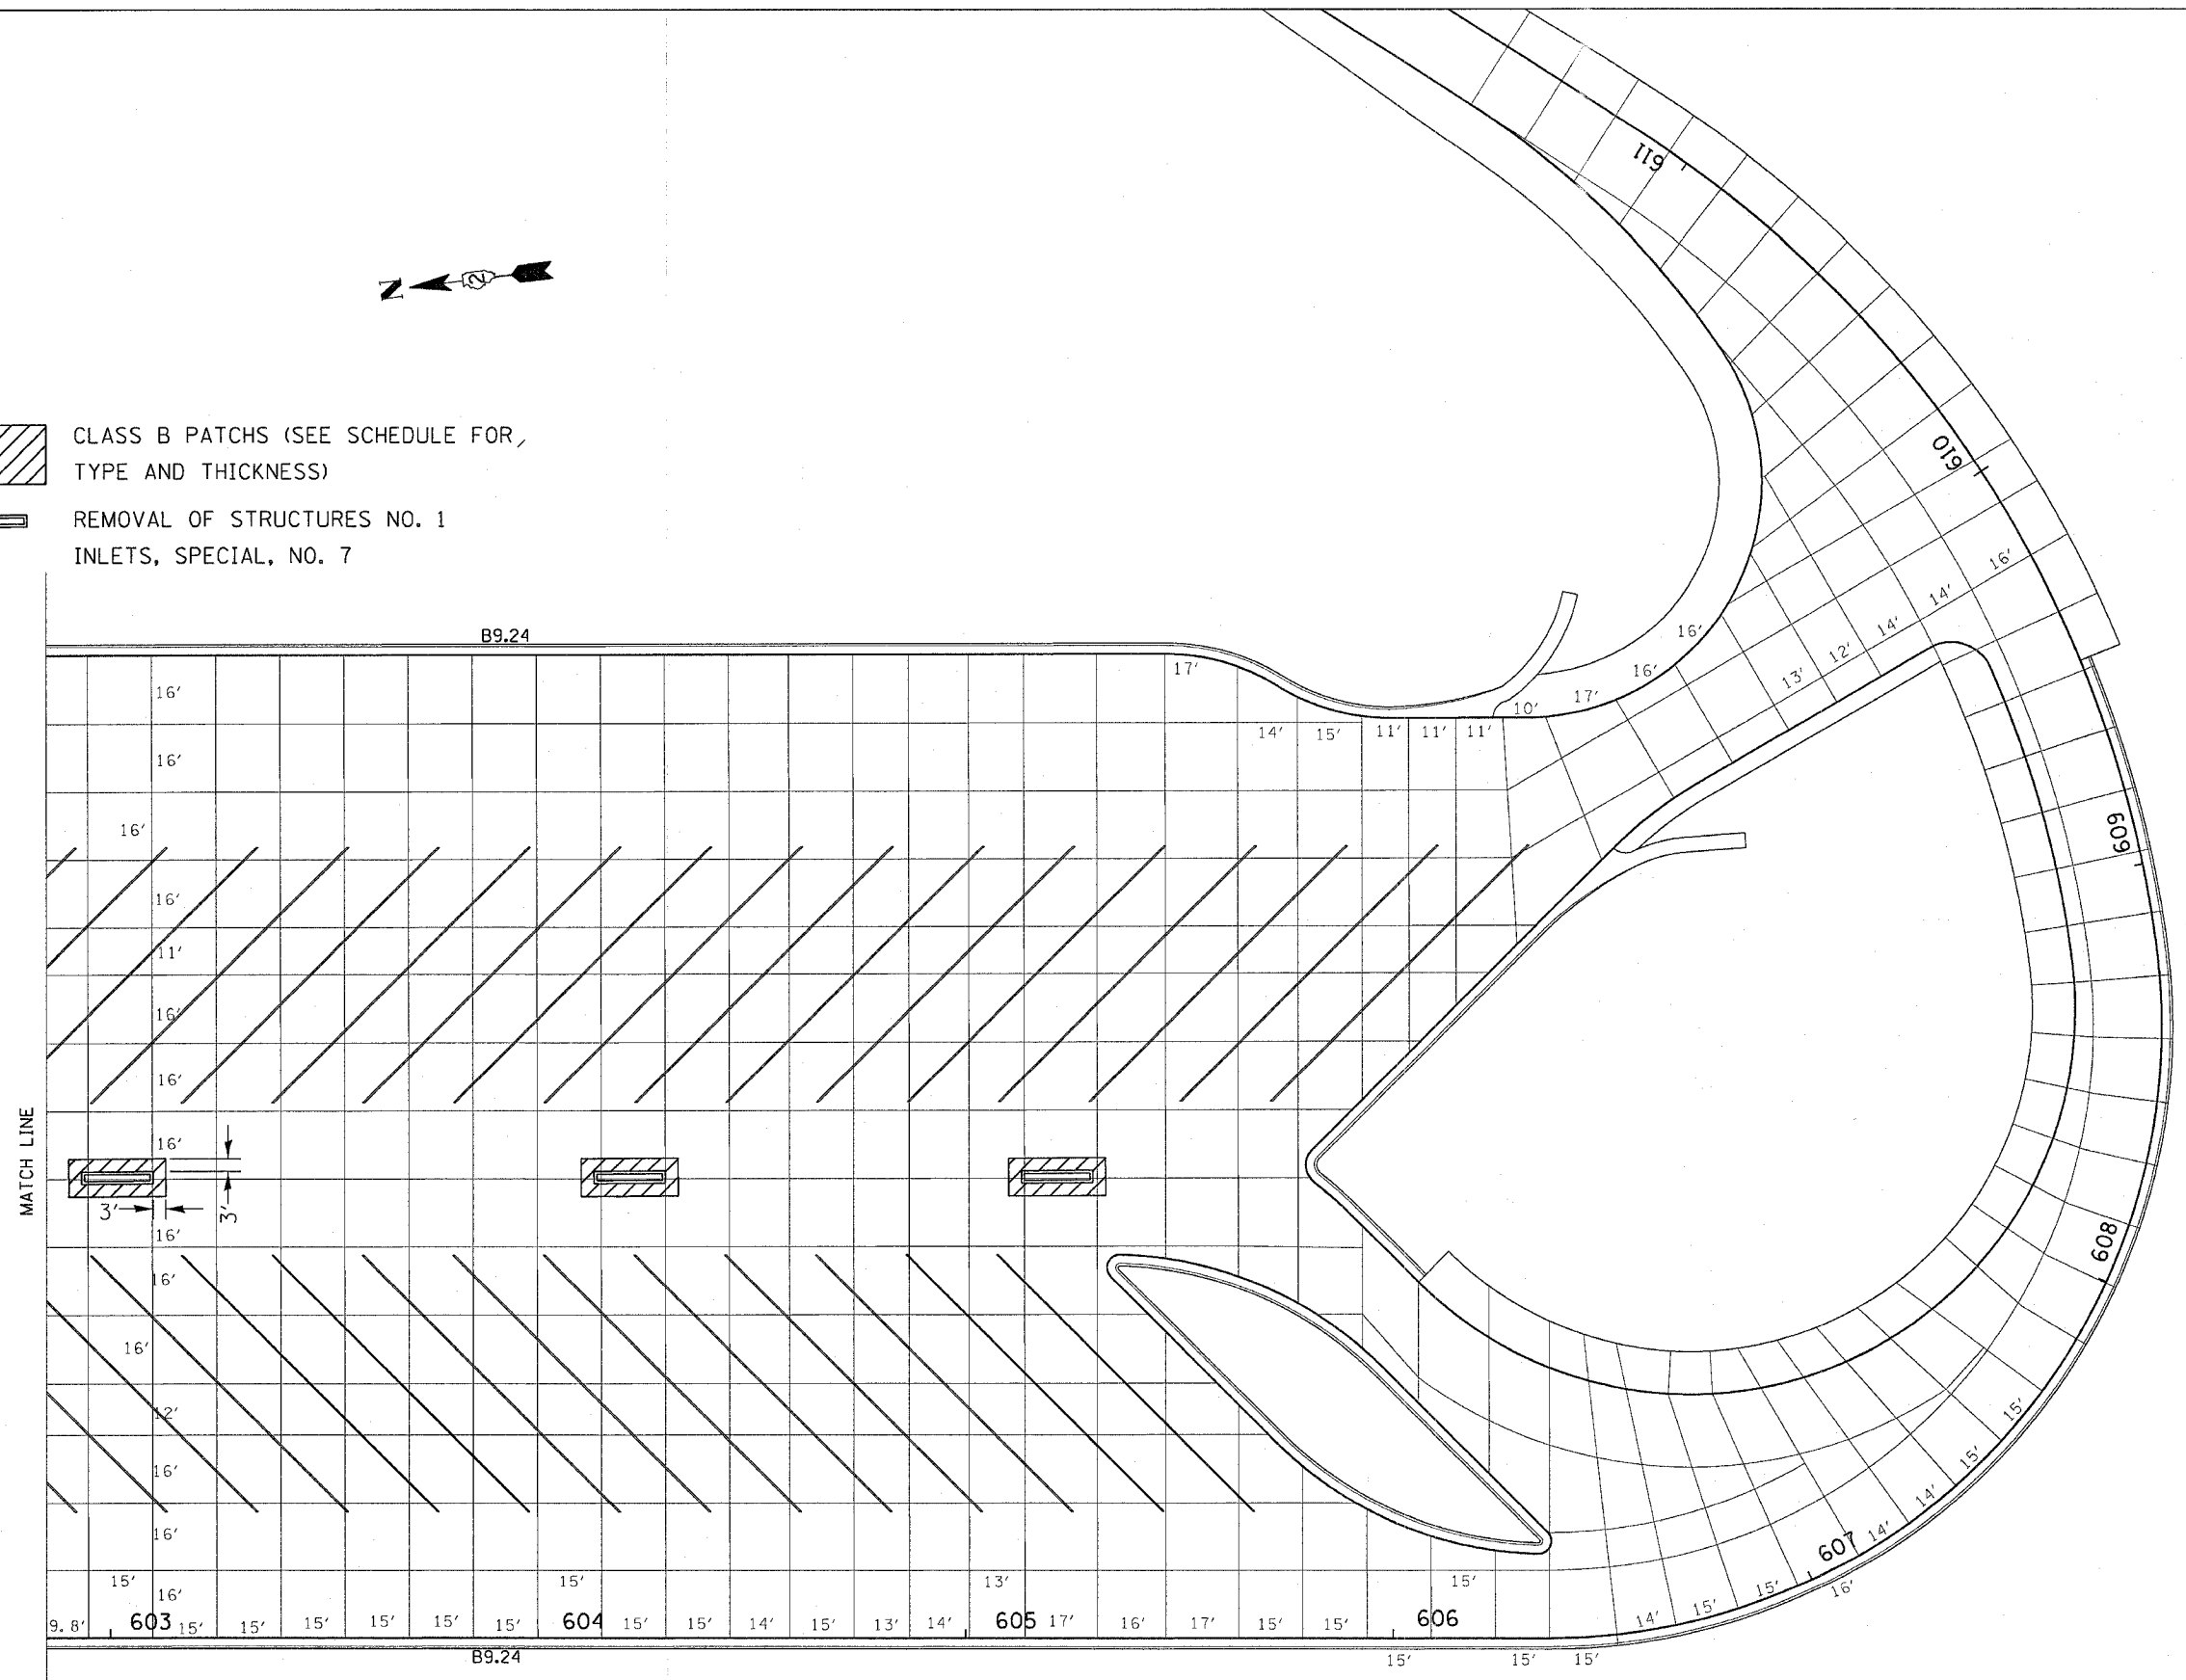

15-MAR-80-0803851  
 25-MAR-80-0803851  
 LEVELS = 1-63