

F. A. RTE.	SECTION	COUNTY	TOTAL SHEETS	SHEET NO.
80		BUREAU	14	10
STA.		TO STA.		
FED. ROAD DIST. NO.	ILLINOIS	FED. AID PROJECT		


• 06-4RA-1 (PAVEMENT)

CHECKED BY:

DRAWN BY:

DESIGNED BY:

15-MAR-00 08:06:51  
Z:\111-00\111-00\666A.DGN  
LEVELS = 1-63

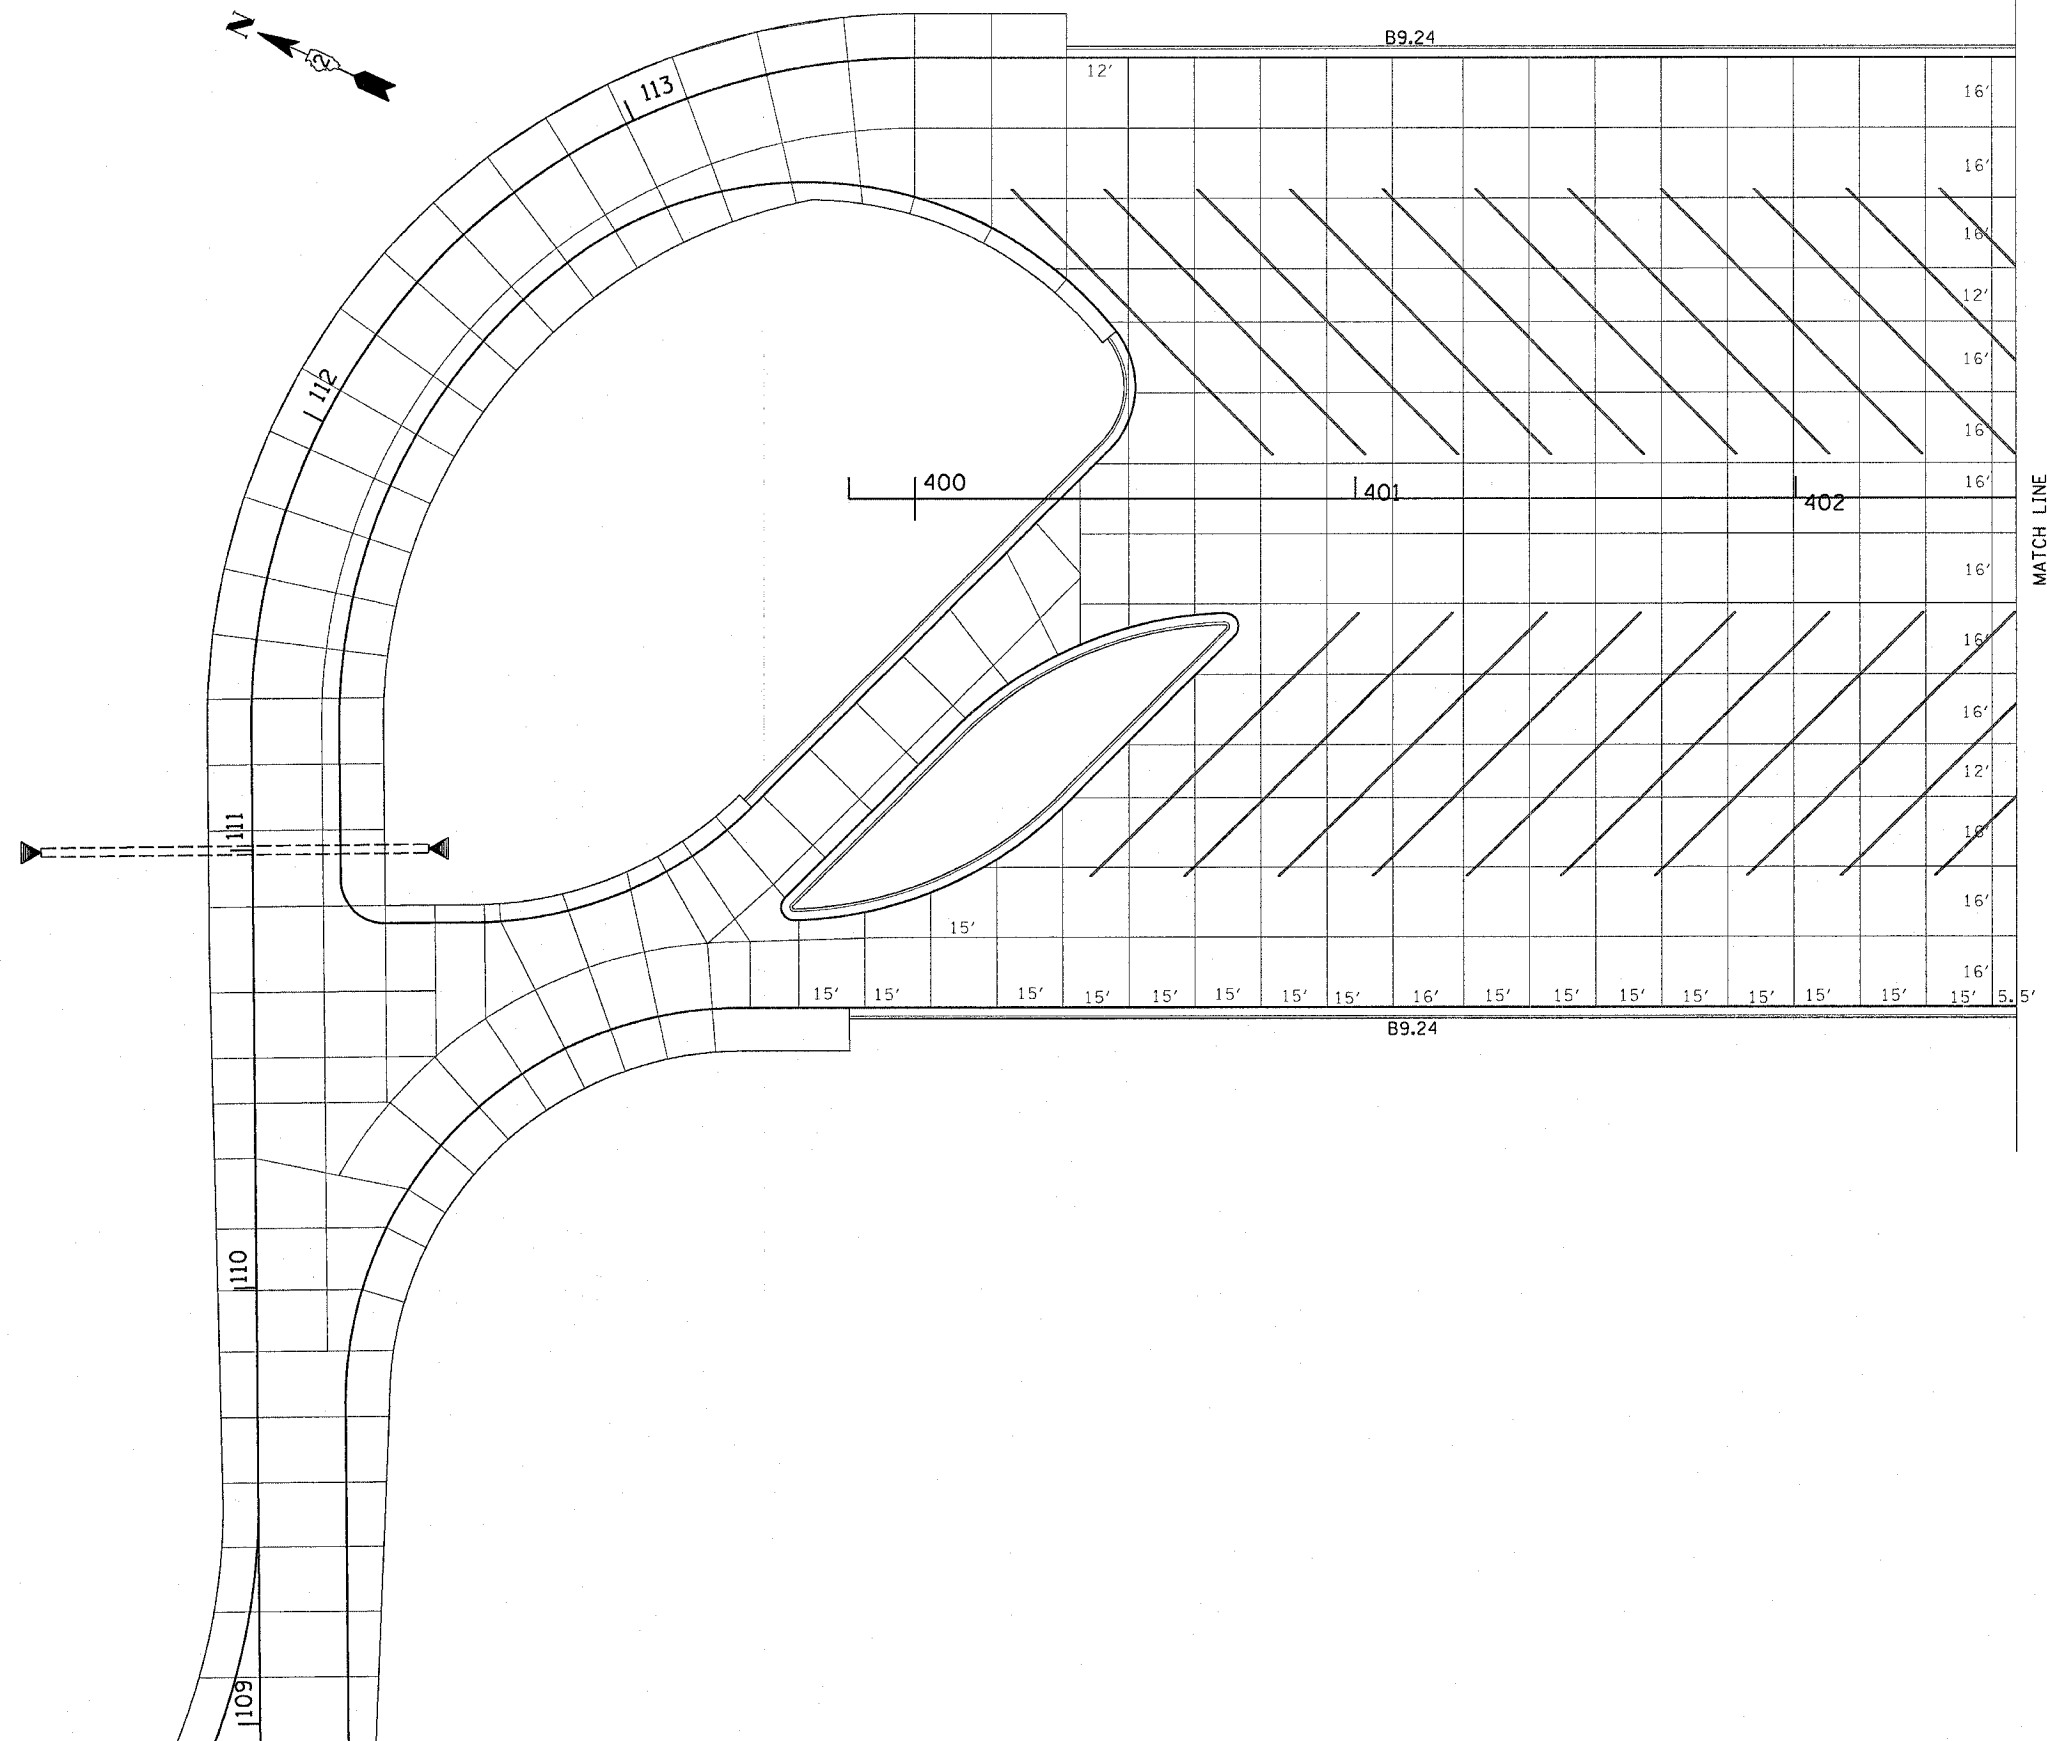

MATCH LINE