



F.A.I. RTE.	SECTION	COUNTY	TOTAL SHEETS	SHEET NO.
80	32-2HBR	GRUNDY	171	11
STA.		TO STA.		
FED. ROAD DIST. NO.		ILLINOIS	FED. AID PROJECT	
CONTRACT NO.		66402		

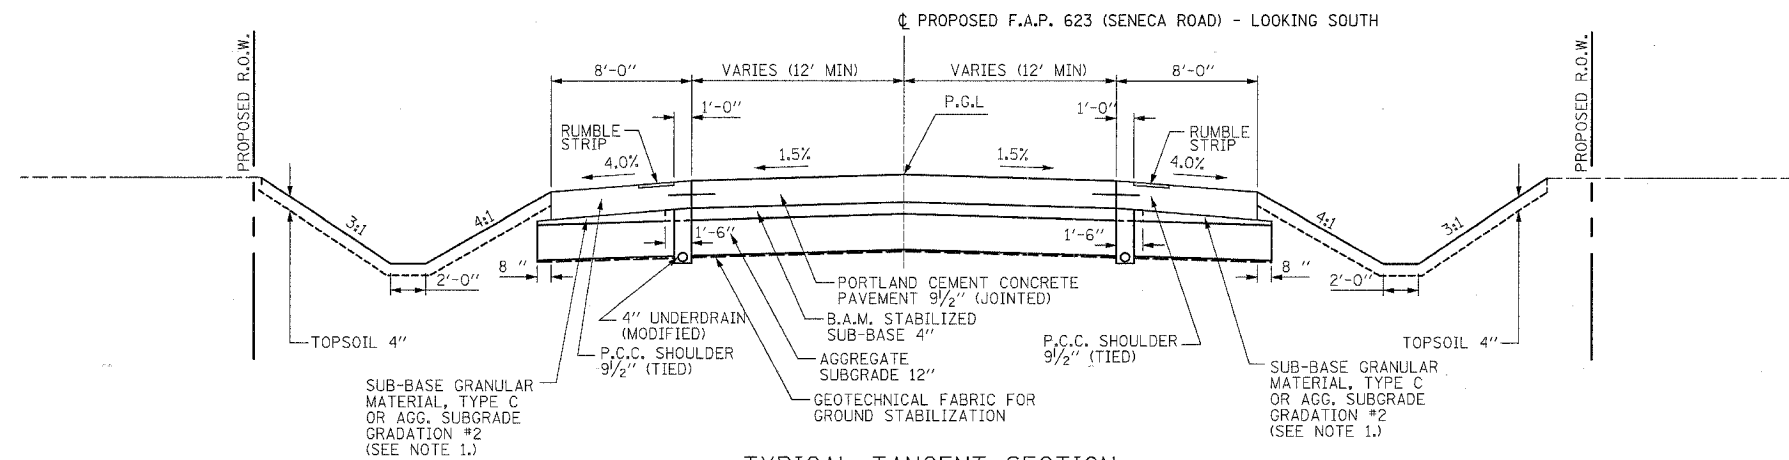

**TYPICAL TANGENT SECTION**  
 STA. 0+25.00 TO STA. 3+71.43  
 STA. 34+88.58 TO STA. 36+11.55

- NOTES:
1. THIS MATERIAL SHALL NOT BE PAID FOR SEPARATELY BUT SHALL BE CONSIDERED INCLUDED IN THE CONTRACT UNIT PRICE FOR AGGREGATE SUBGRADE 12".

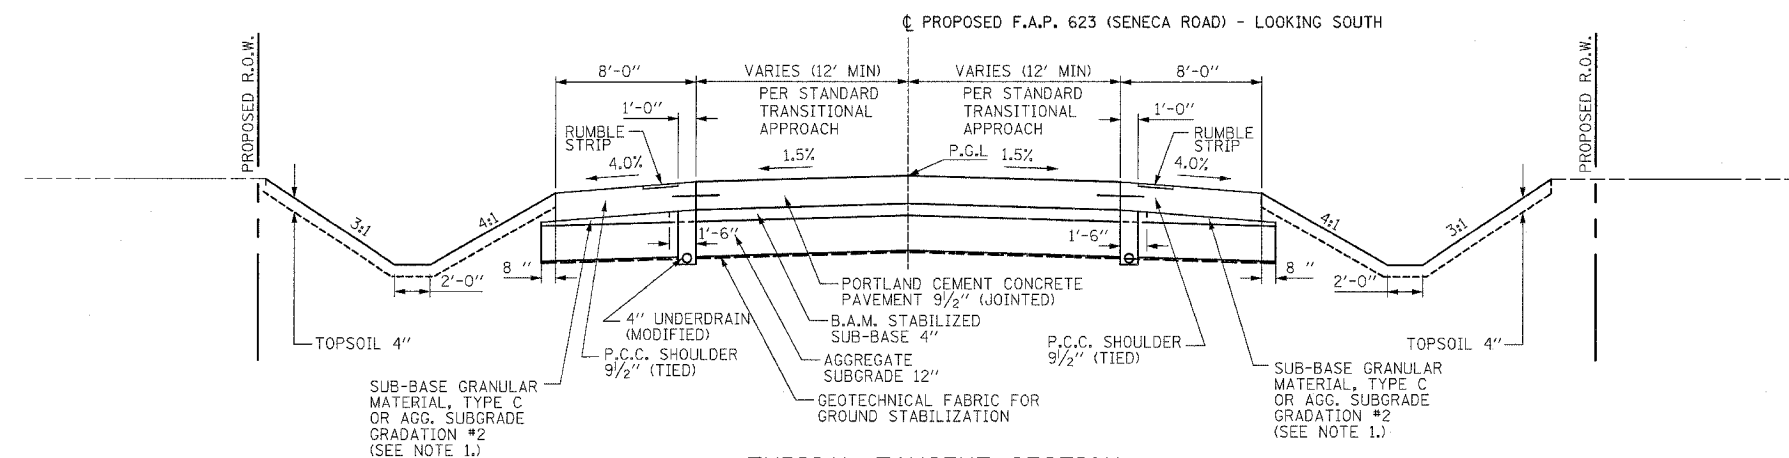

**TYPICAL TANGENT SECTION**  
 STA. 3+71.43 TO STA. 7+23.86

REVISIONS		ILLINOIS DEPARTMENT OF TRANSPORTATION
NAME	DATE	
		<b>I-80 (F.A.I. 80) AT            SENECA ROAD (F.A.P. 623)            GRUNDY COUNTY</b>  TYPICAL SECTIONS F.A.P. 623 (SENECA ROAD)
SCALE: N.T.S.		DRAWN BY NMR/BJG
DATE 10/14/05		CHECKED BY DJL/JPL