


F.A.I. RTE.	SECTION	COUNTY	TOTAL SHEETS	SHEET NO.
80	32-2HBR	GRUNDY	171	31
STA.		TO STA.		
FED. ROAD DIST. NO.		ILLINOIS FED. AID PROJECT		
CONTRACT NO.		66412		

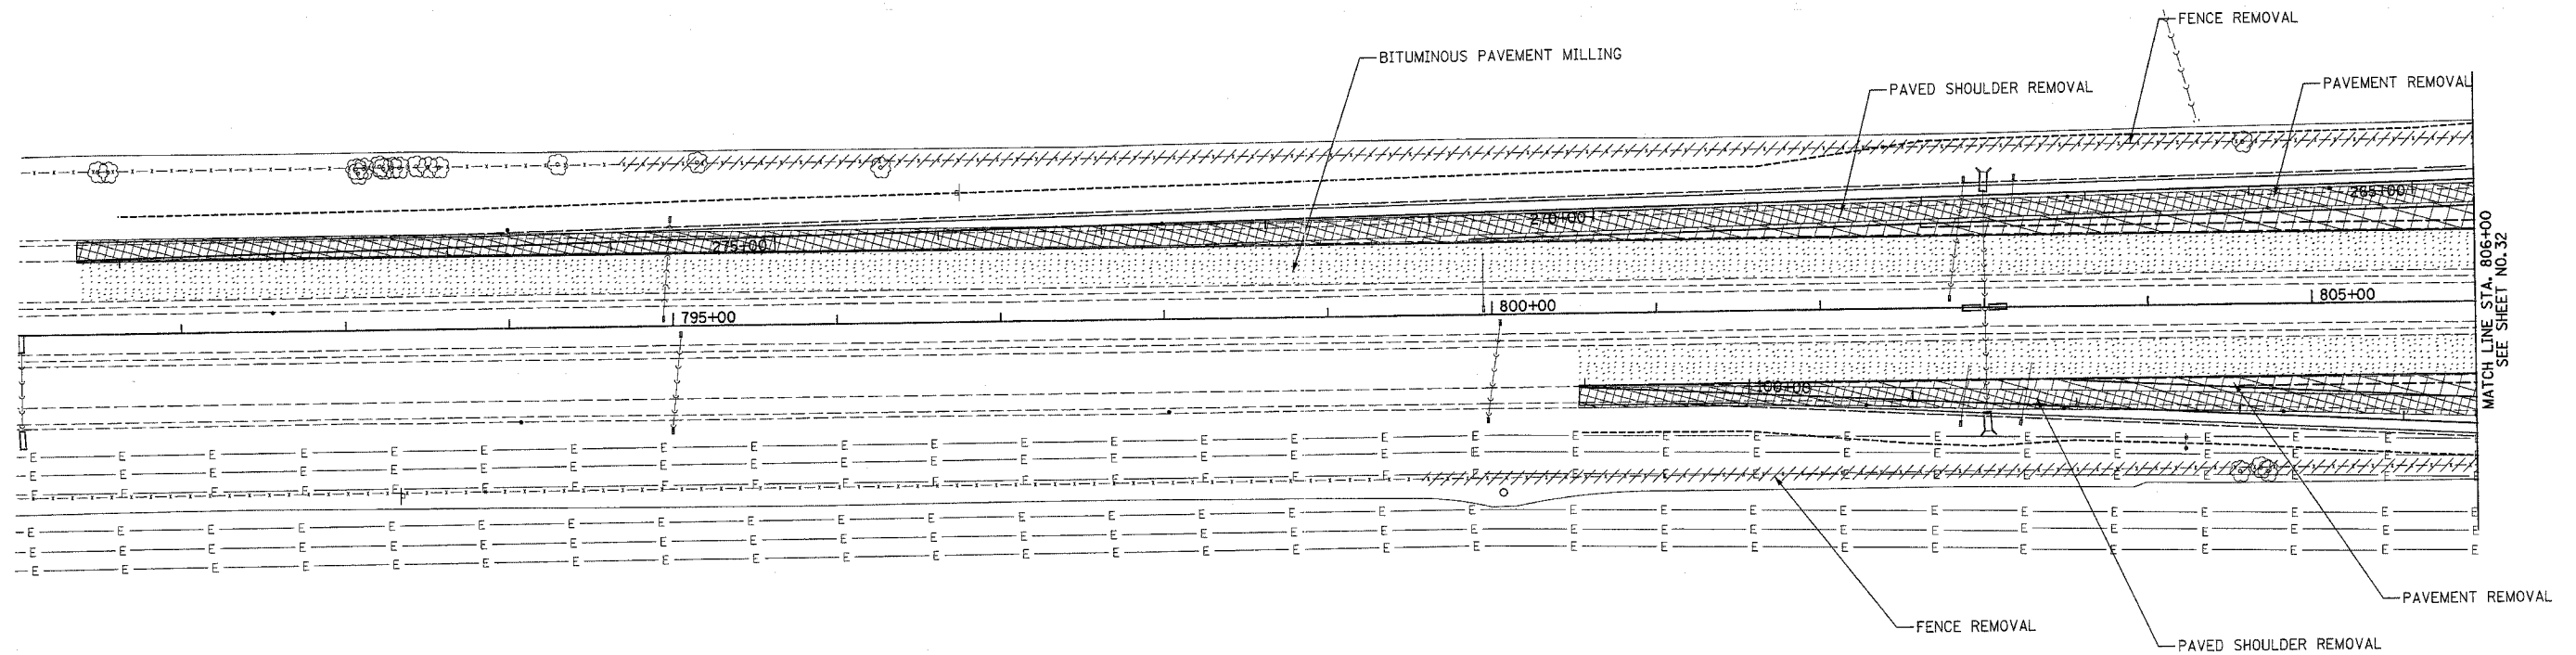

LEGEND

- BITUMINOUS PAVEMENT MILLING
- PAVEMENT REMOVAL
- SHOULDER REMOVAL
- FENCE REMOVAL
- TREE REMOVAL
- LIMITS OF CONSTRUCTION

REVISIONS	
NAME	DATE

ILLINOIS DEPARTMENT OF TRANSPORTATION
**I-80 (F.A.I. 80) AT
 SENECA ROAD (F.A.P. 623)
 GRUNDY COUNTY**
 REMOVAL PLAN
 F.A.I. 80

SCALE: 1" = 50'
 DATE 08/16/04

DRAWN BY NMR/BJG
 CHECKED BY DJL/JPL