


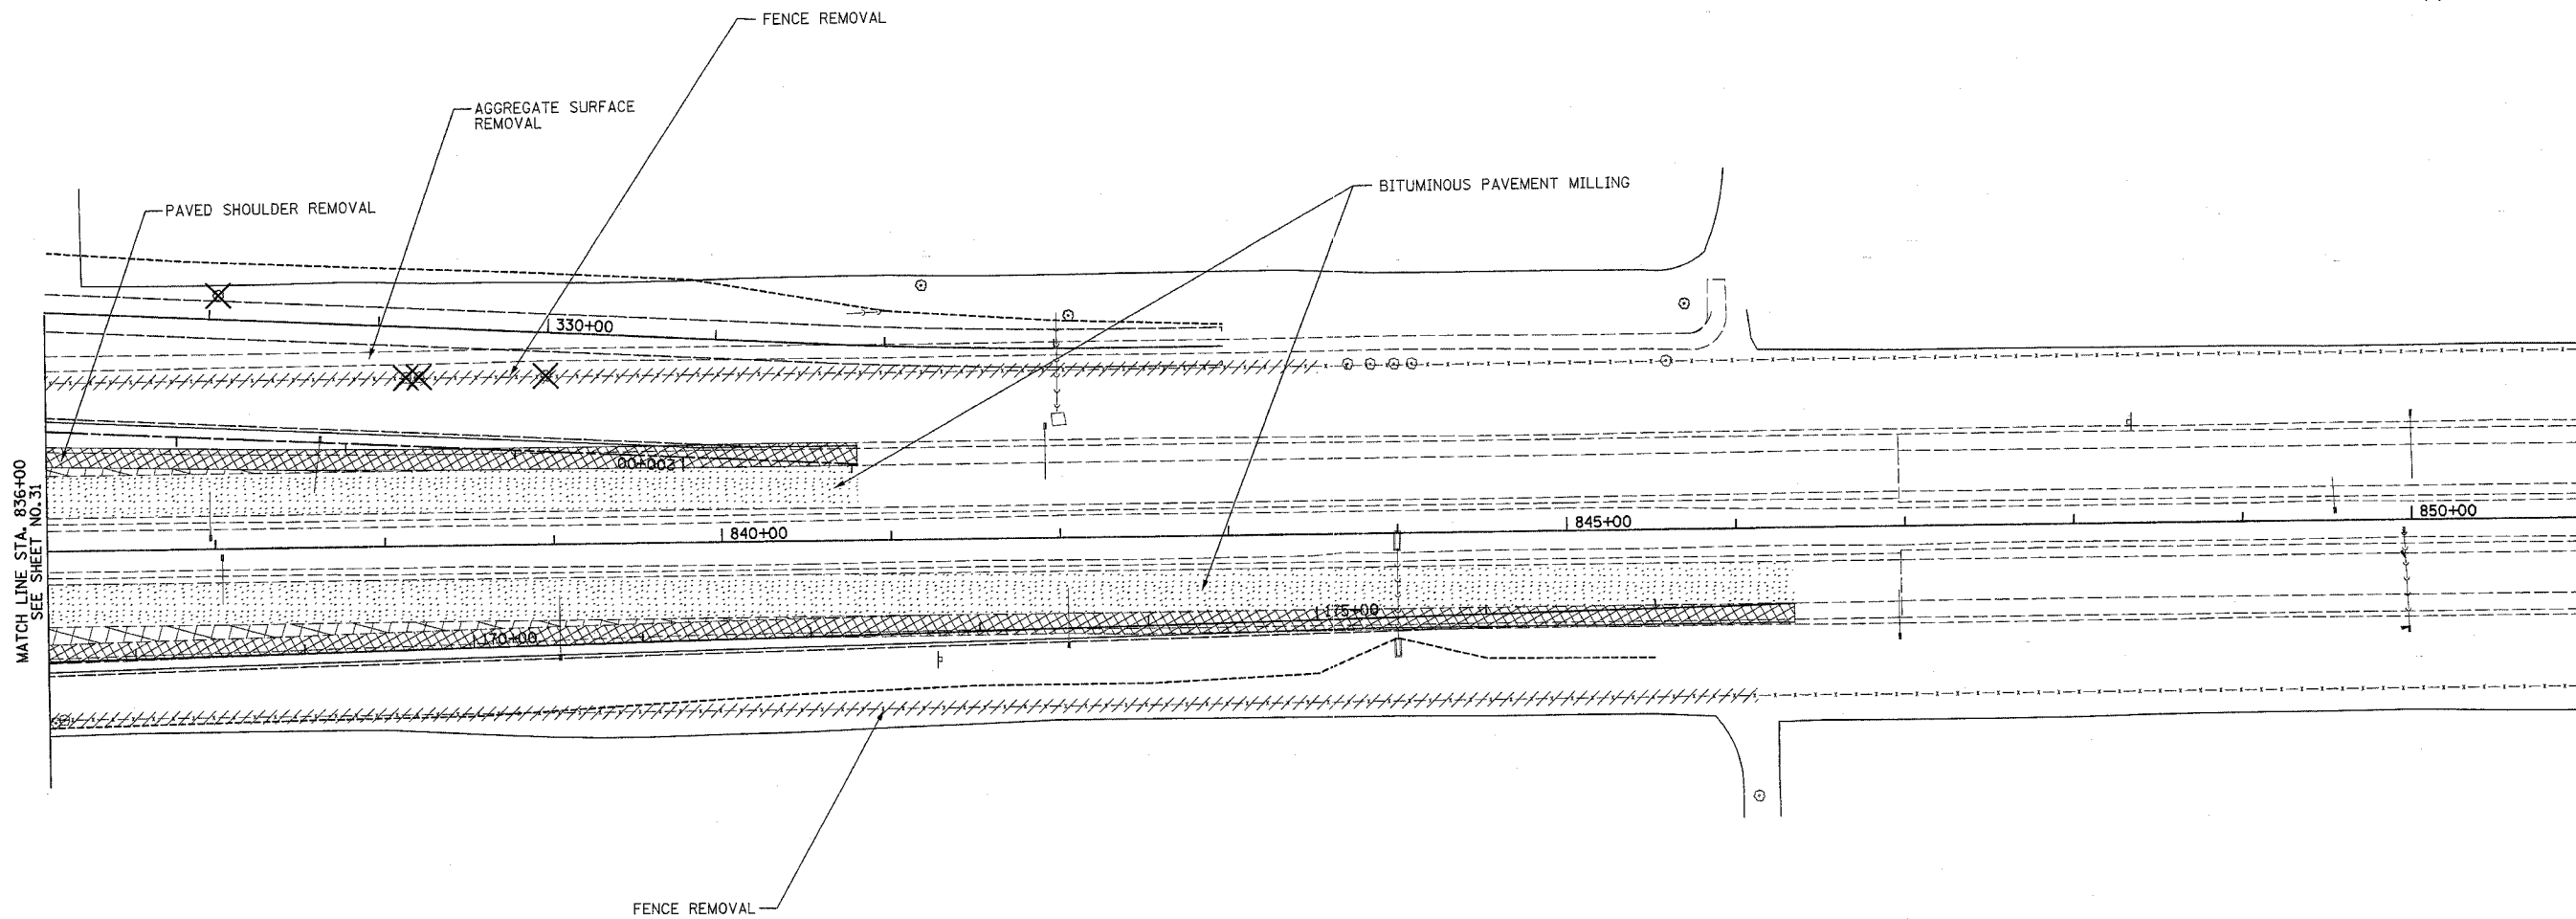


 


F.A.I. RTE.	SECTION	COUNTY	TOTAL SHEETS	SHEET NO.
80	32-2HBR	GRUNDY	171	34
STA.		TO STA.		
FED. ROAD DIST. NO.		ILLINOIS FED. AID PROJECT		
CONTRACT NO. 66412				



LEGEND

-  BITUMINOUS PAVEMENT MILLING
-  PAVEMENT REMOVAL
-  SHOULDER REMOVAL
-  FENCE REMOVAL
-  TREE REMOVAL
-  LIMITS OF CONSTRUCTION

REVISIONS	
NAME	DATE

ILLINOIS DEPARTMENT OF TRANSPORTATION
**I-80 (F.A.I. 80) AT
 SENECA ROAD (F.A.P. 623)
 GRUNDY COUNTY**
 REMOVAL PLAN
 I-80, RAMP B, RAMP C

SCALE: 1" = 50'
 DATE 08/16/04
 DRAWN BY NMR/BJG
 CHECKED BY DJL/JPL