
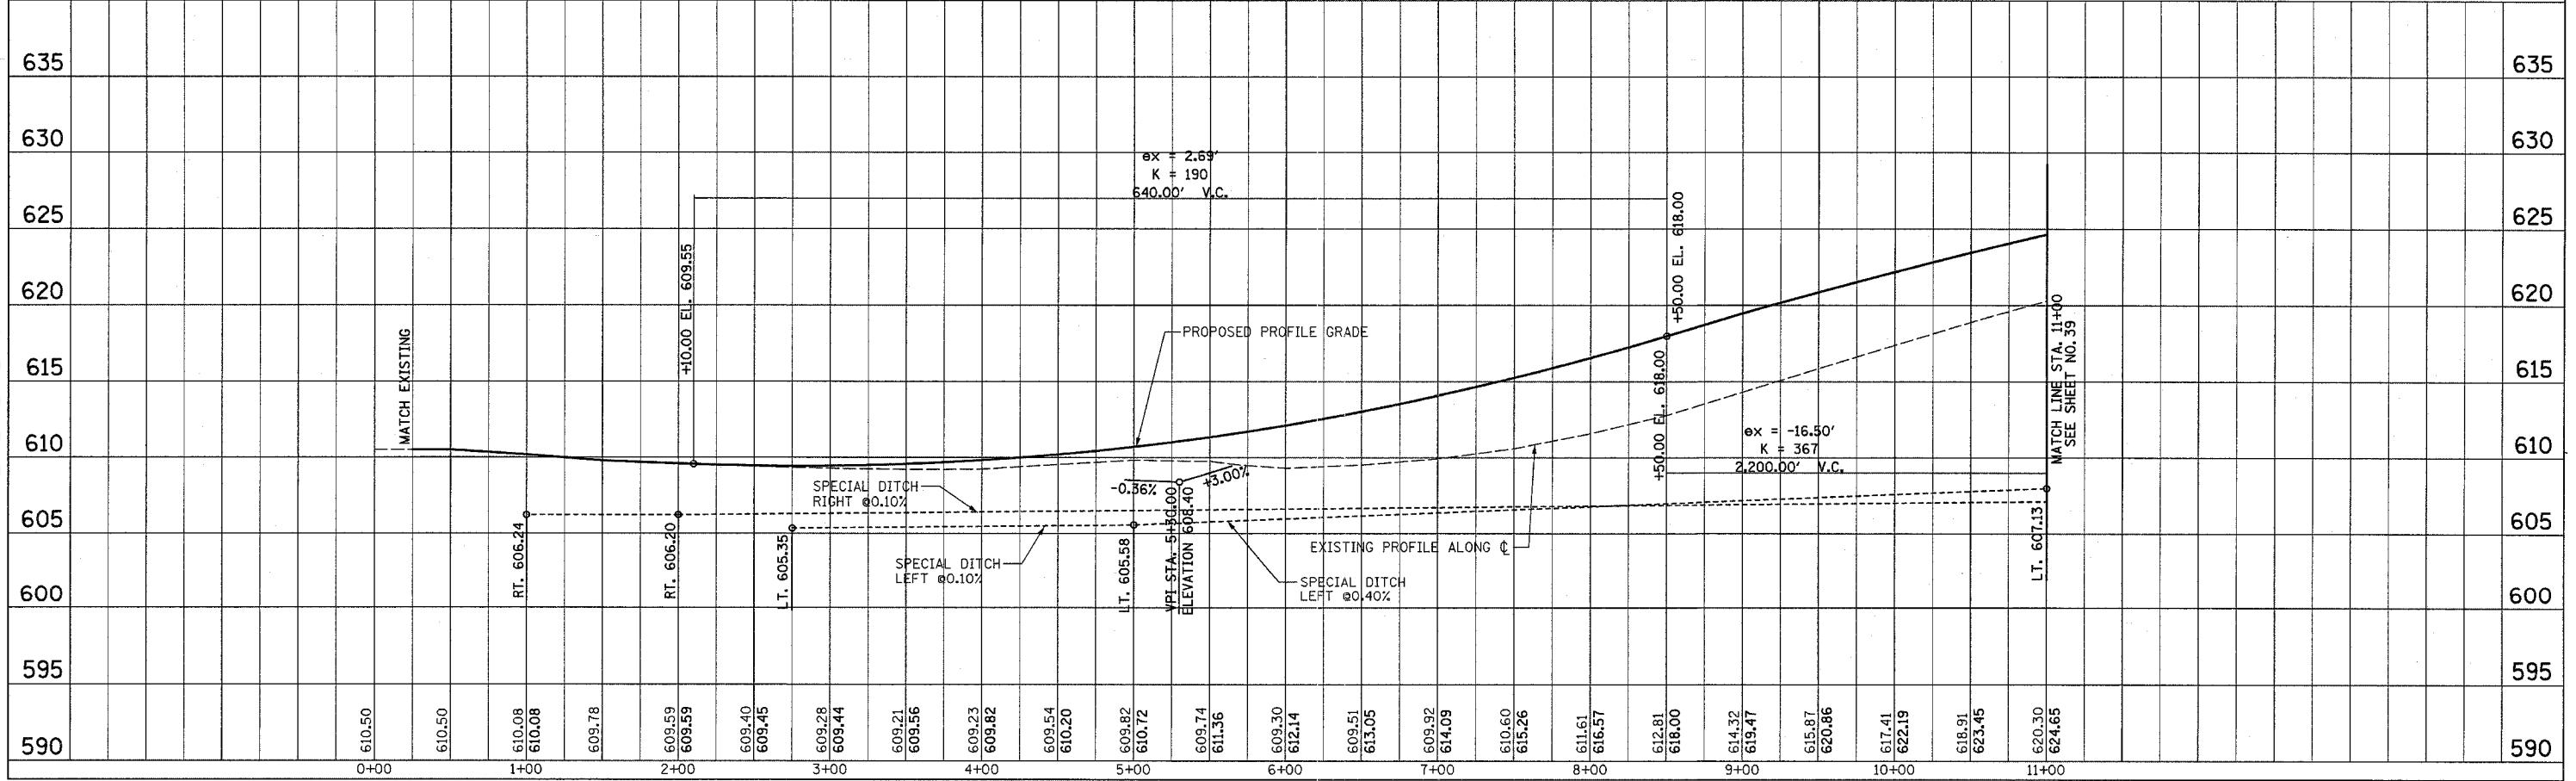
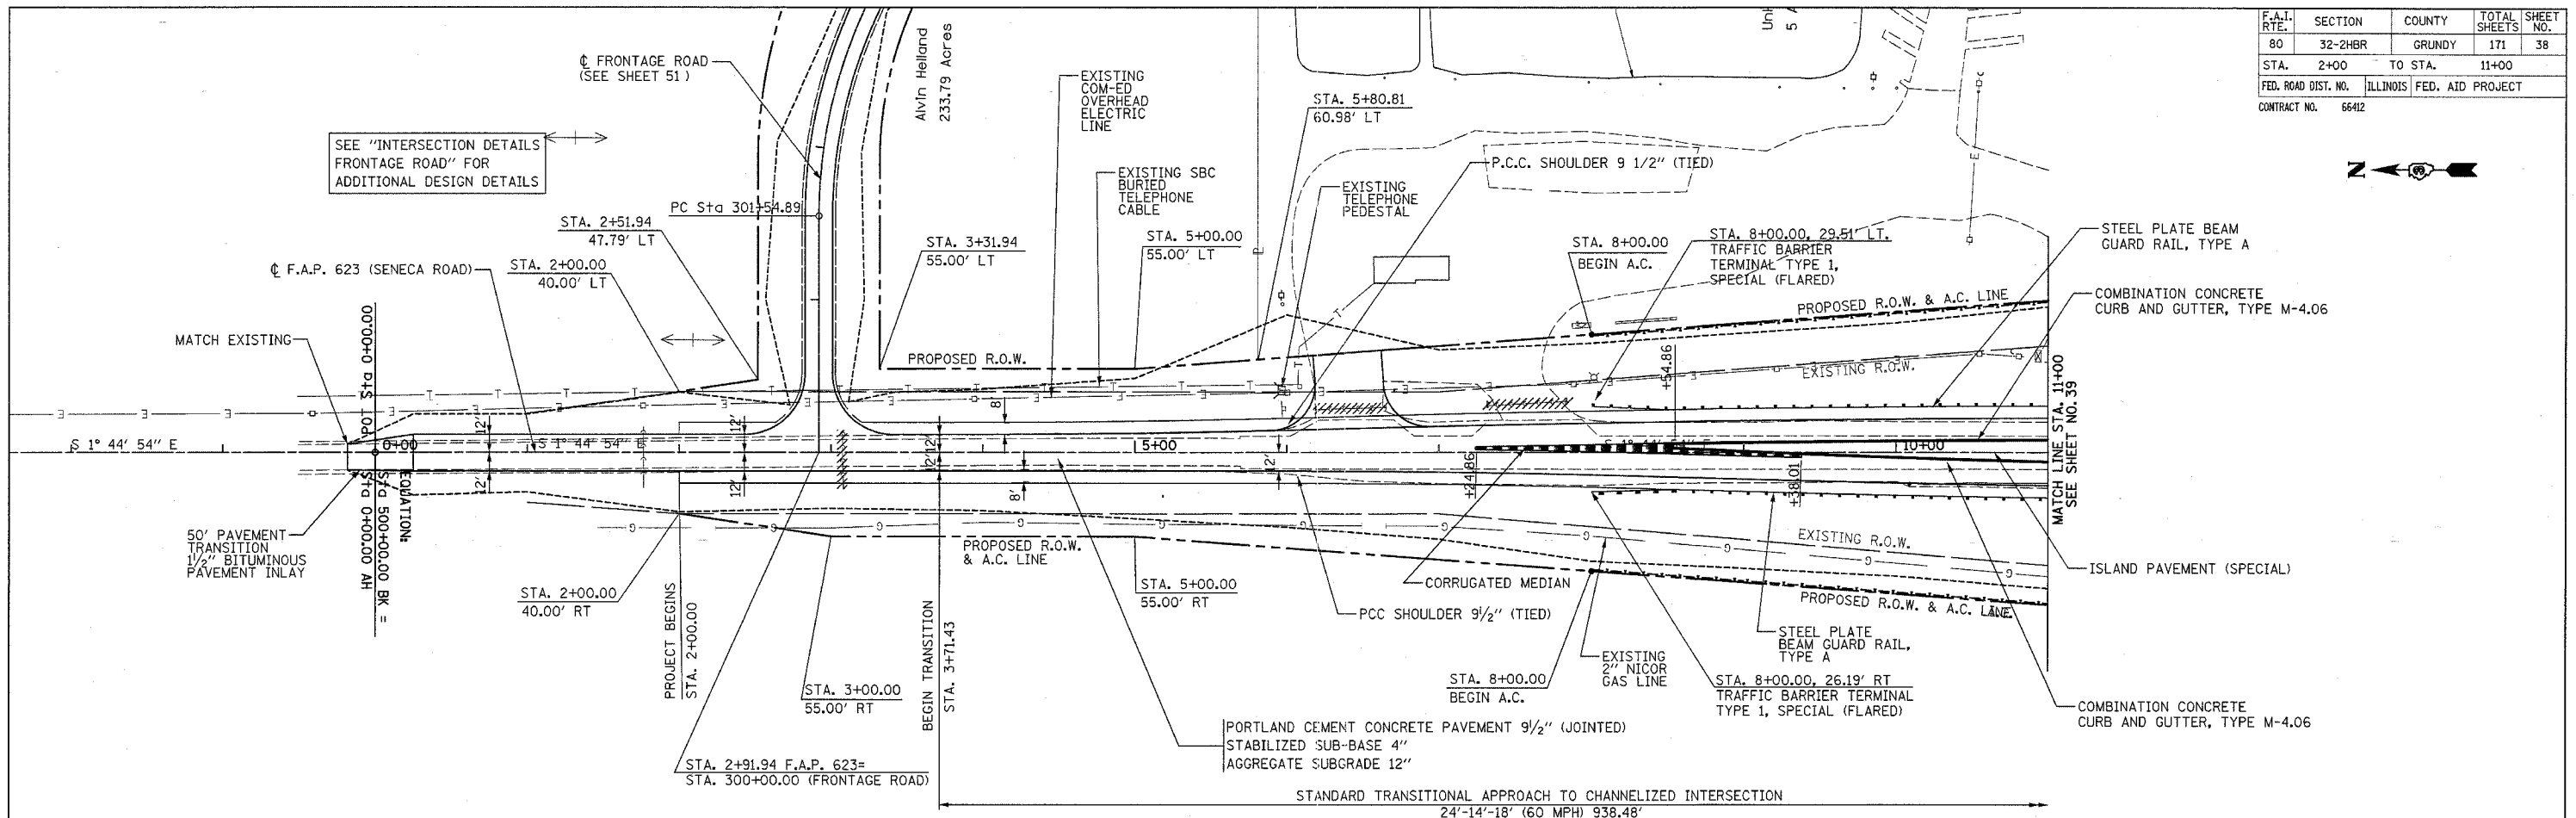


F.A.I. RTE.	SECTION	COUNTY	TOTAL SHEETS	SHEET NO.
80	32-2HBR	GRUNDY	171	38
STA. 2+00	TO STA. 11+00			
FED. ROAD DIST. NO. ILLINOIS FED. AID PROJECT				
CONTRACT NO. 66412				

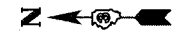

DATE	
BY	
PLAN	
NO. OF WAY CHECKED	
NO. OF FILE NAME	

DATE	
BY	
PROFILE	
NO. OF WAY CHECKED	
NO. OF FILE NAME	

11/4/2005
 V:\CHICAGO\DOT\1836\CAD\rdwy\div\1836_PLN_PRF_SEN_01.dwg

FAP ROUTE 623 (SENECA ROAD)