
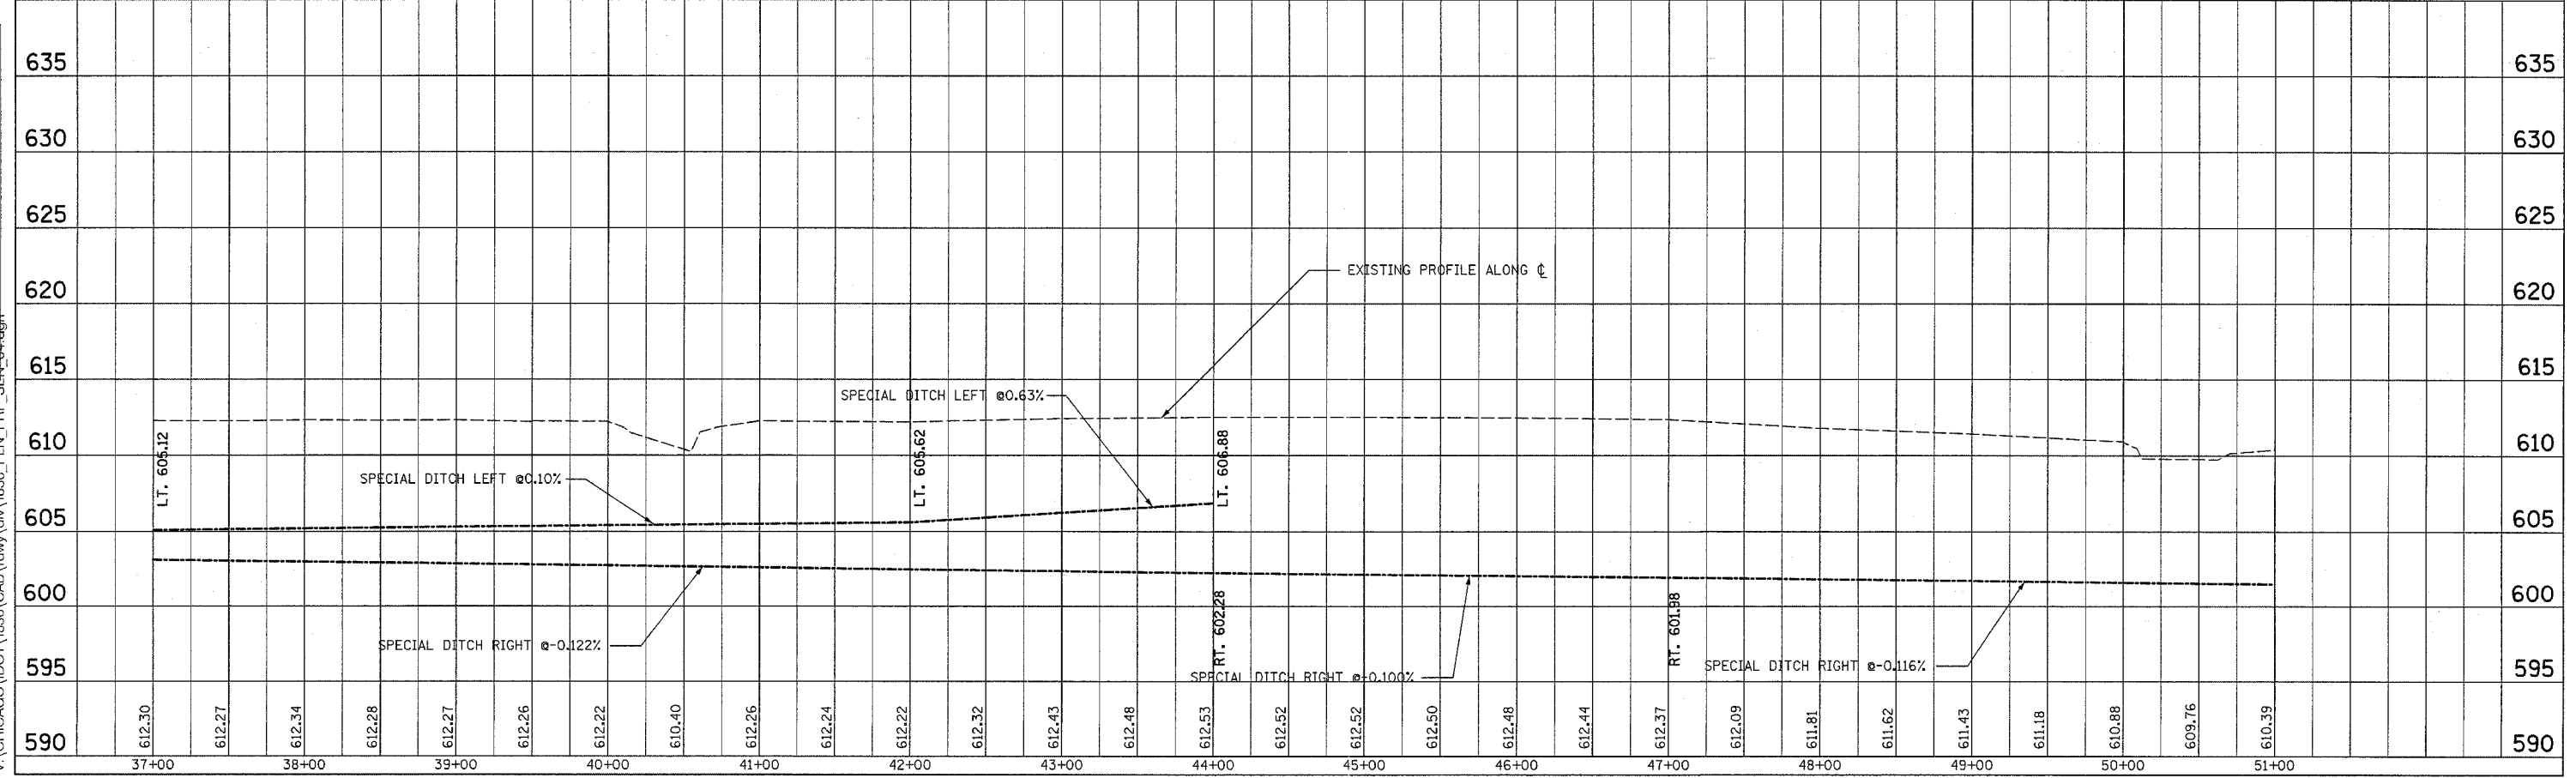
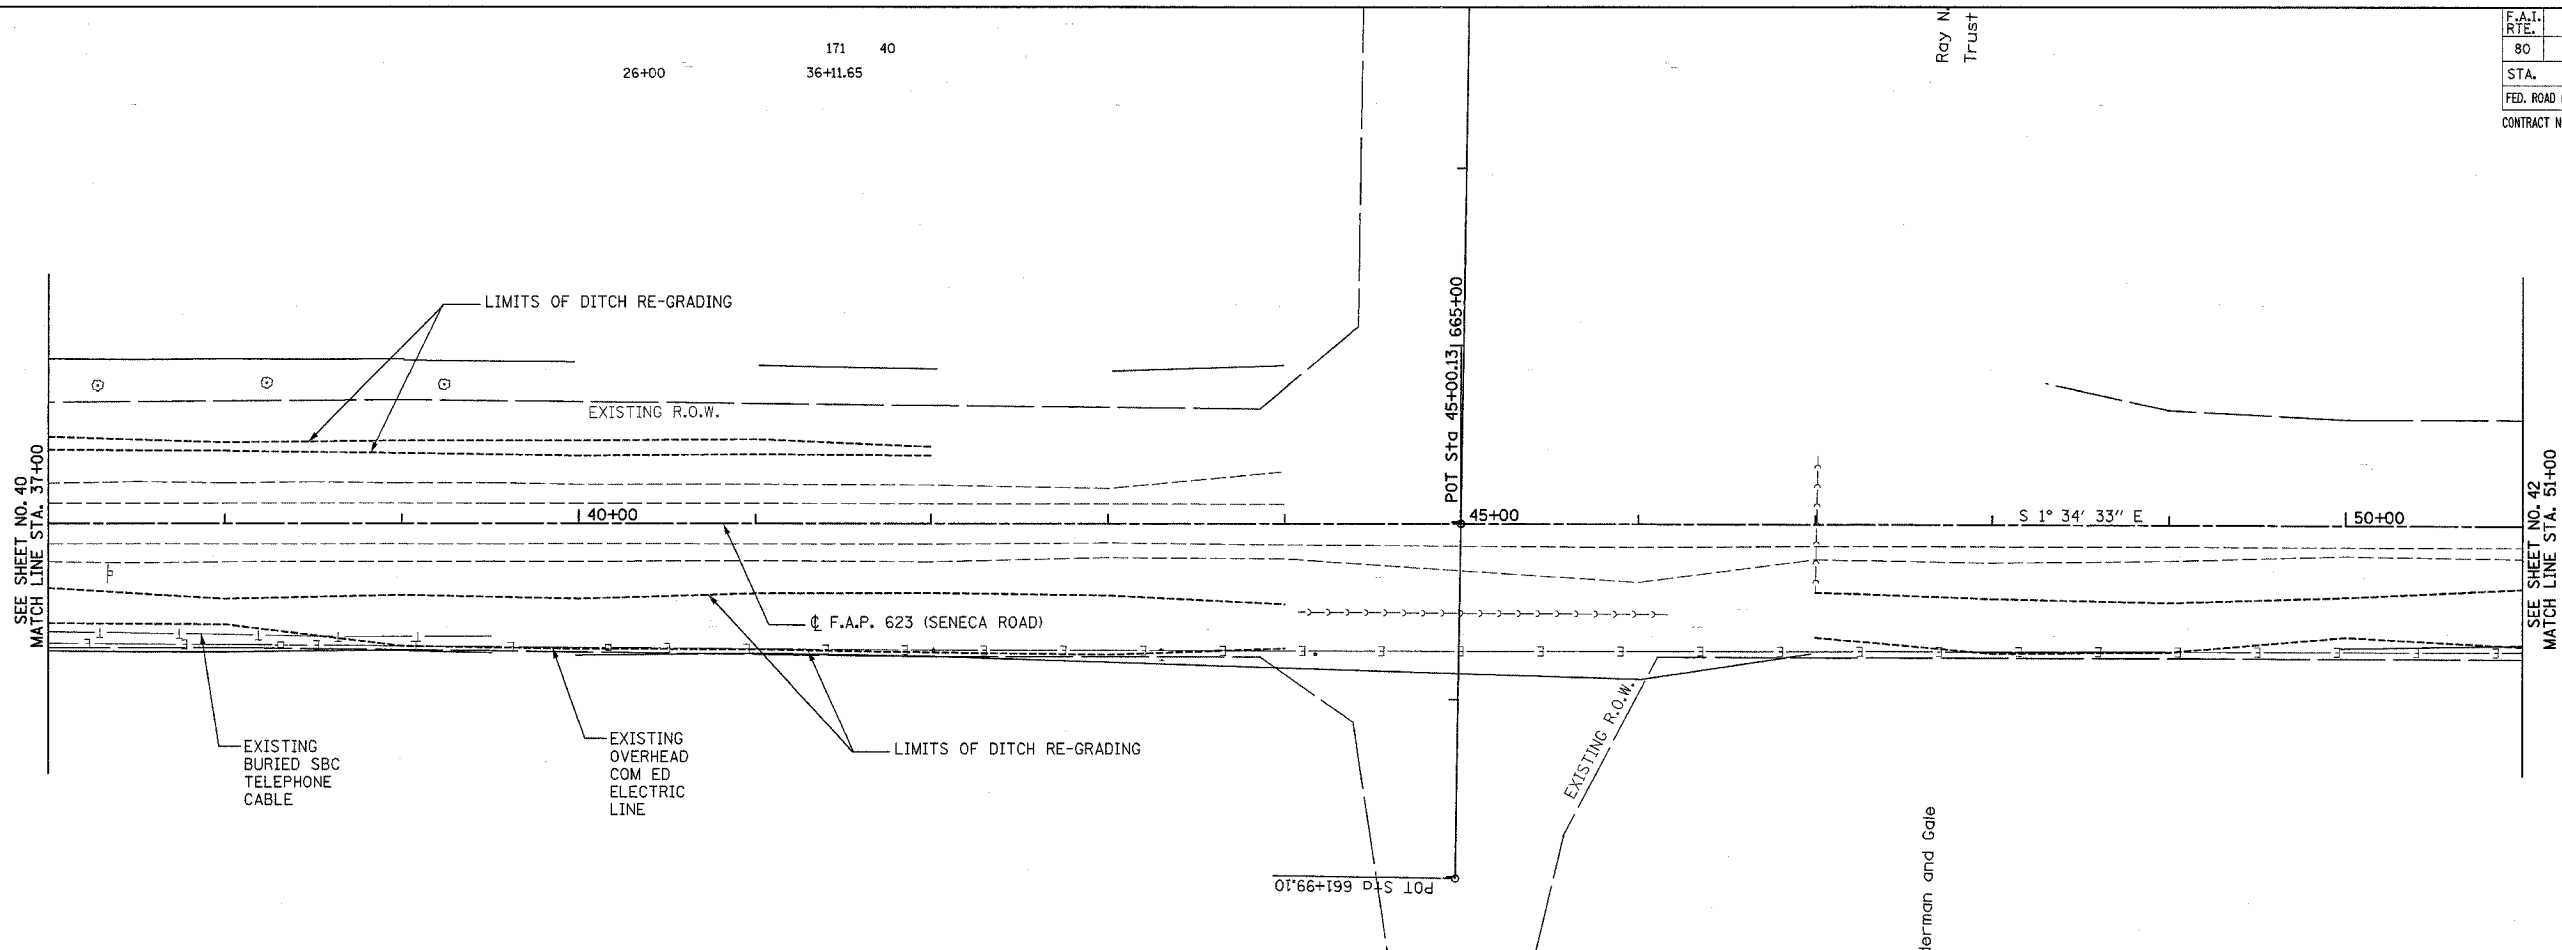


F.A.I. RTE.	SECTION	COUNTY	TOTAL SHEETS	SHEET NO.
80	32-2HBR	GRUNDY	171	41
STA.		TO STA.		
FED. ROAD DIST. NO.		ILLINOIS FED. AID PROJECT		
CONTRACT NO.		66412		

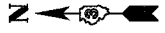

FAP ROUTE 623 (SENECA ROAD)

PLAN	DATE
SURVEYED	
ALIGNED	
CHECKED	
NOTE BOOK NO.	
BY	

PROFILE	DATE
GRADES CHECKED	
STRUCTURE NOTATIONS OK'D	
NOTE BOOK NO.	
BY	

11/14/2005