



F.A.T. RTE.	SECTION	COUNTY	TOTAL SHEETS	SHEET NO.
80	32-2HBR	GRUNDY	171	42
STA.		TO STA.		
FED. ROAD DIST. NO.		ILLINOIS	FED. AID PROJECT	
CONTRACT NO.		66412		

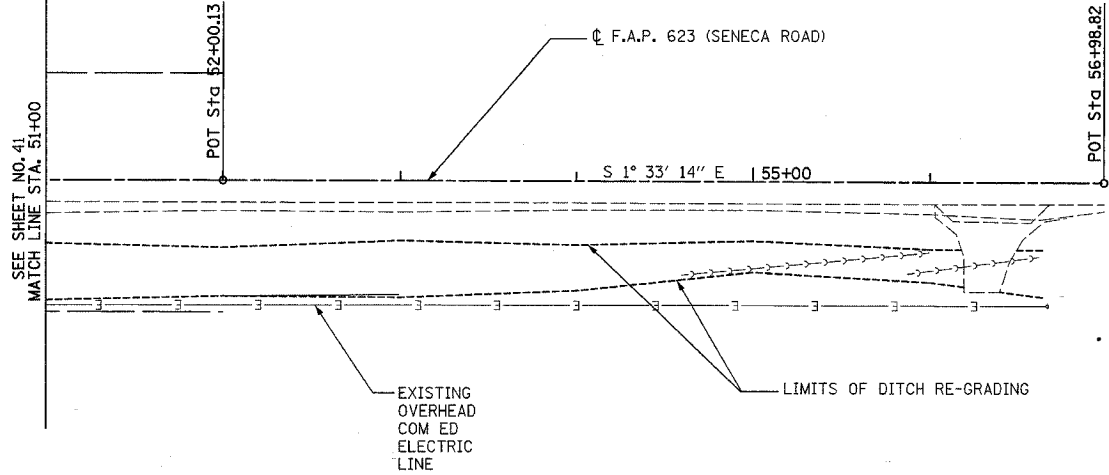

PLAN	DATE
BY	
SURVEYED	
ALIGNED	
CHECKED	
DATE	
NO.	

PROFILE	DATE
BY	
SURVEYED	
GRADES	
CHECKED	
DATE	
NO.	

11/4/2005
V:\CHICAGO\IDOT\1836\CAD\rdwy\1836_PFN_PRF_SEN_05.dgn

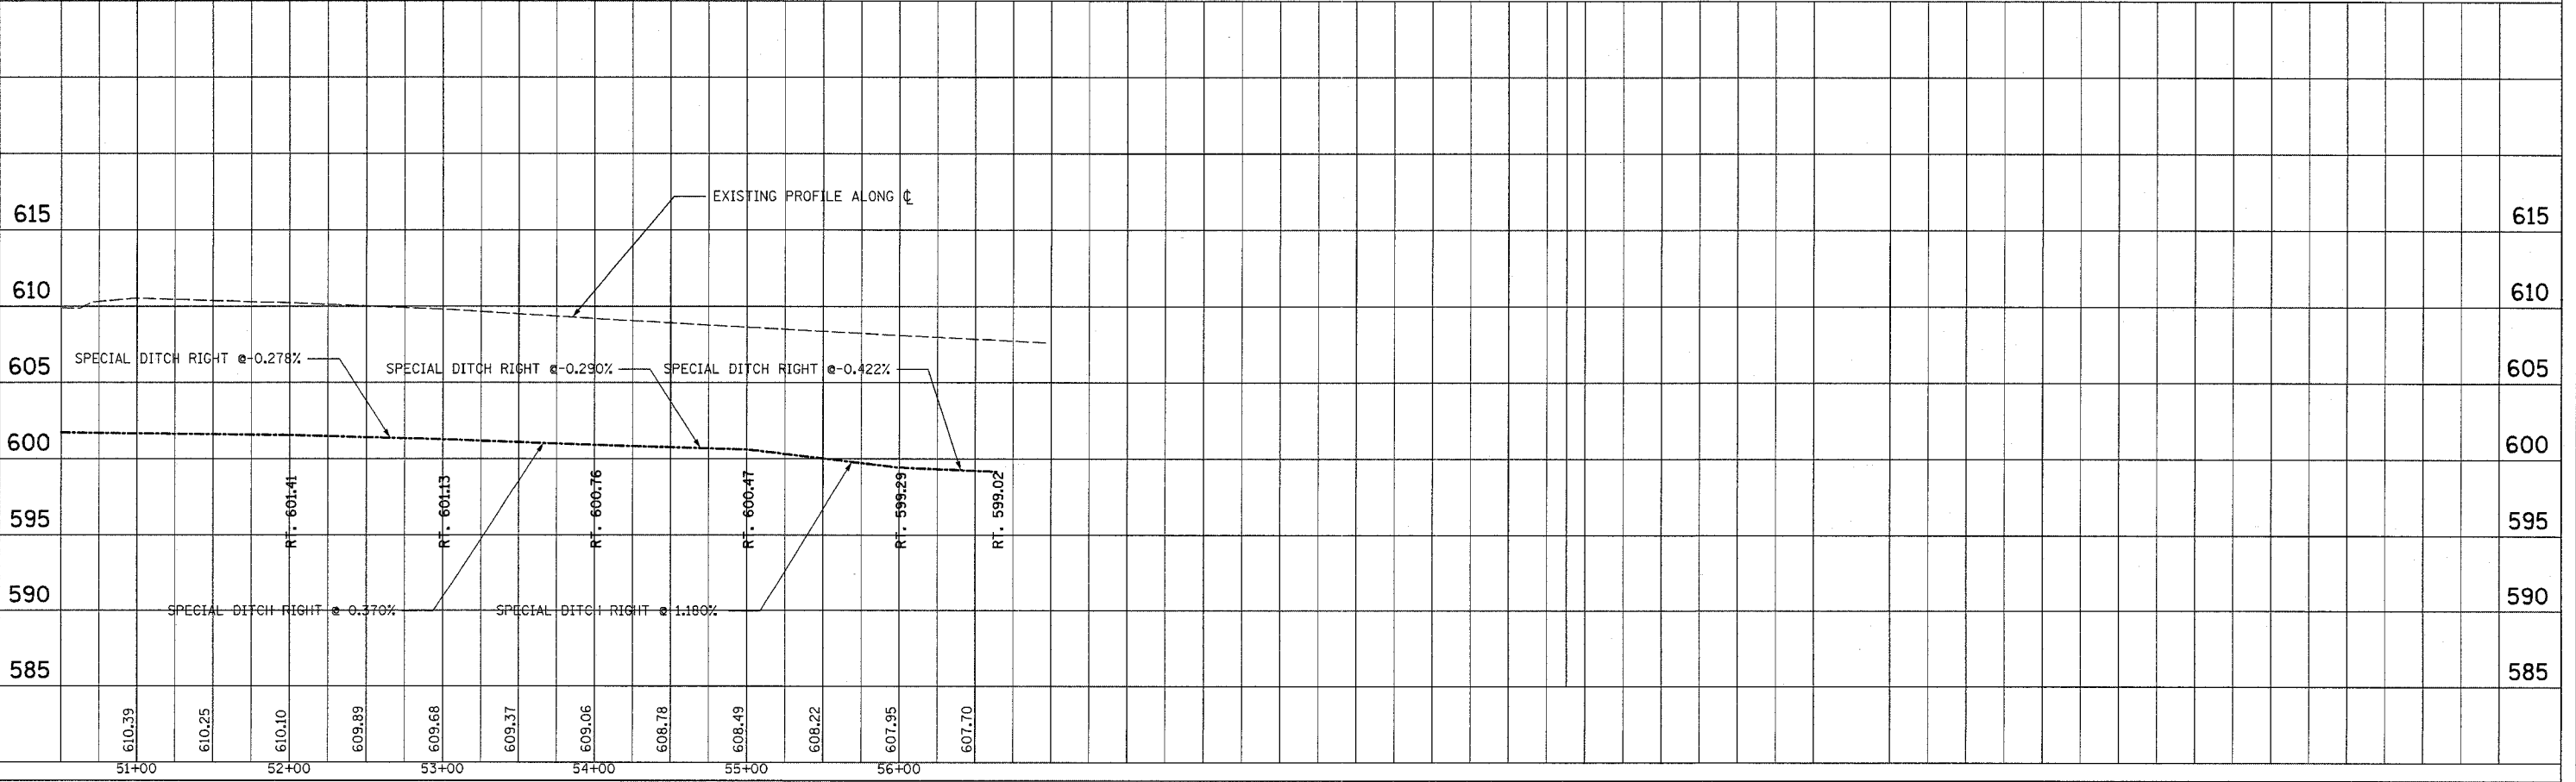

FAP ROUTE 623 (SENECA ROAD)