



F.A.I. RTE.	SECTION	COUNTY	TOTAL SHEETS	SHEET NO.
80	32-2HBR	GRUNDY	171	54
STA.		TO STA.		
FED. ROAD DIST. NO.	ILLINOIS	FED. AID PROJECT		
CONTRACT NO.		66412		

PLAN	DATE	BY
SURVEYED		
ALIGNED		
CHECKED		
NO. _____		

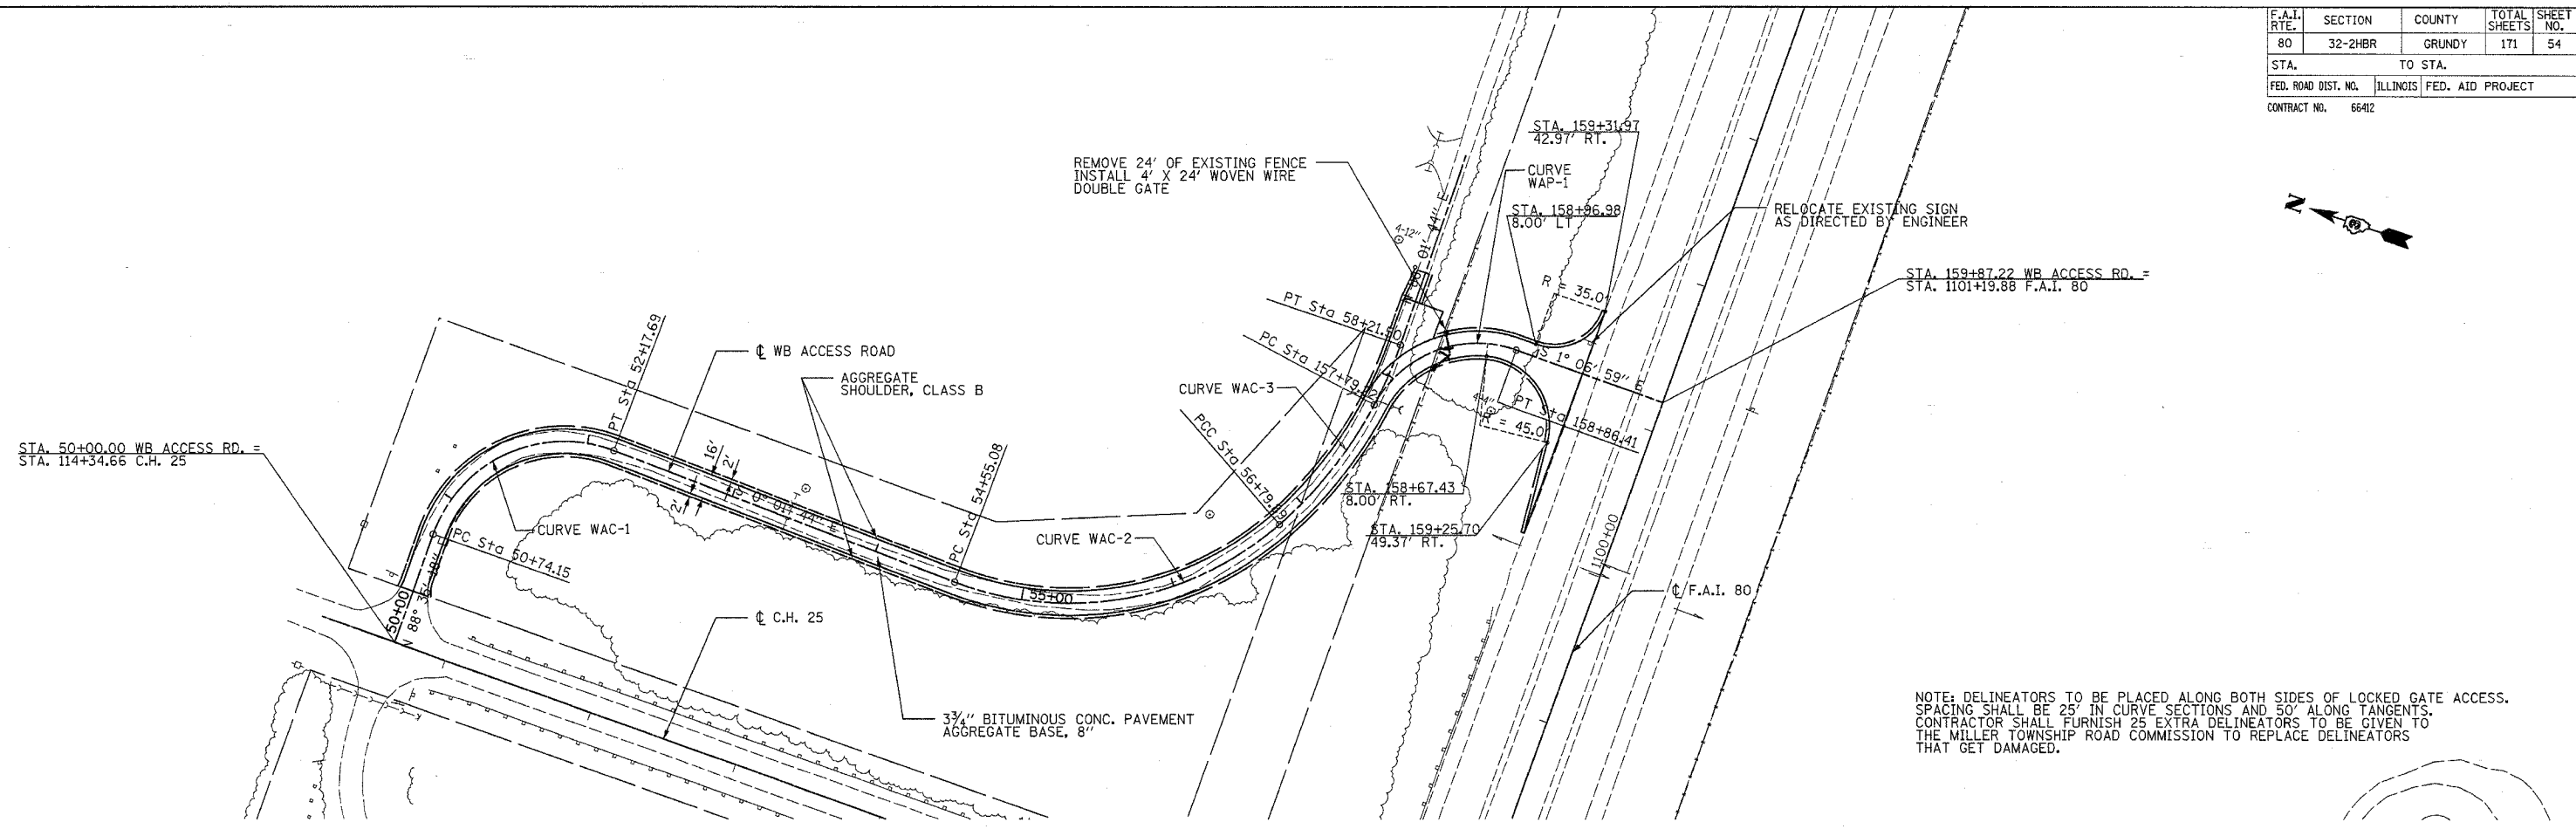

NOTE: DELINEATORS TO BE PLACED ALONG BOTH SIDES OF LOCKED GATE ACCESS. SPACING SHALL BE 25' IN CURVE SECTIONS AND 50' ALONG TANGENTS. CONTRACTOR SHALL FURNISH 25 EXTRA DELINEATORS TO BE GIVEN TO THE MILLER TOWNSHIP ROAD COMMISSION TO REPLACE DELINEATORS THAT GET DAMAGED.

PROFILE	DATE	BY
SURVEYED		
GRADES CHECKED		
STRUCTURE NOTATIONS CHECKED		
NO. _____		

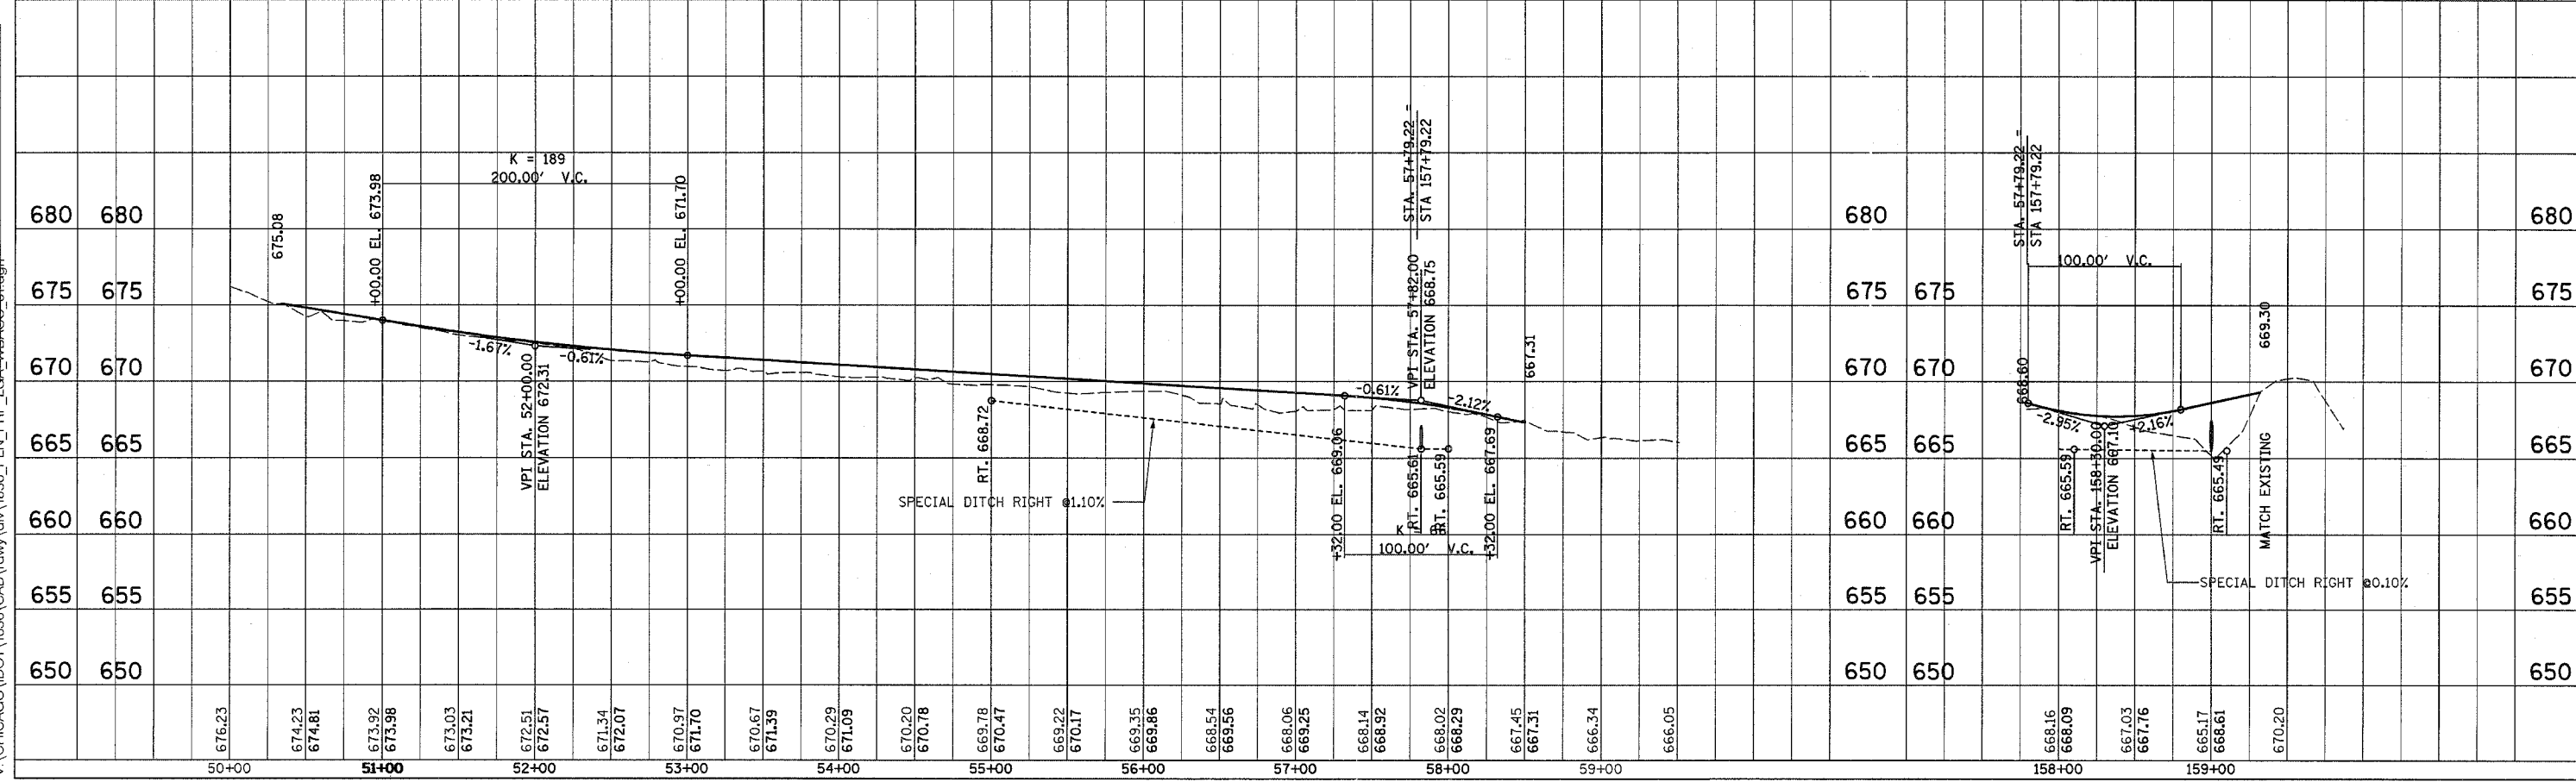

WB ACCESS ROAD