


F.A.I. RTE.	SECTION	COUNTY	TOTAL SHEETS	SHEET NO.
80	32-2HR	GRUNDY	171	55
STA.		TO STA.		
FED. ROAD DIST. NO.		ILLINOIS FED. AID PROJECT		
CONTRACT NO.		66412		




DATE	BY
SURVEYED	CHECKED
ALIGNED	CHECKED
NOTE BOOK NO.	DATE FILED
PLAN NO.	

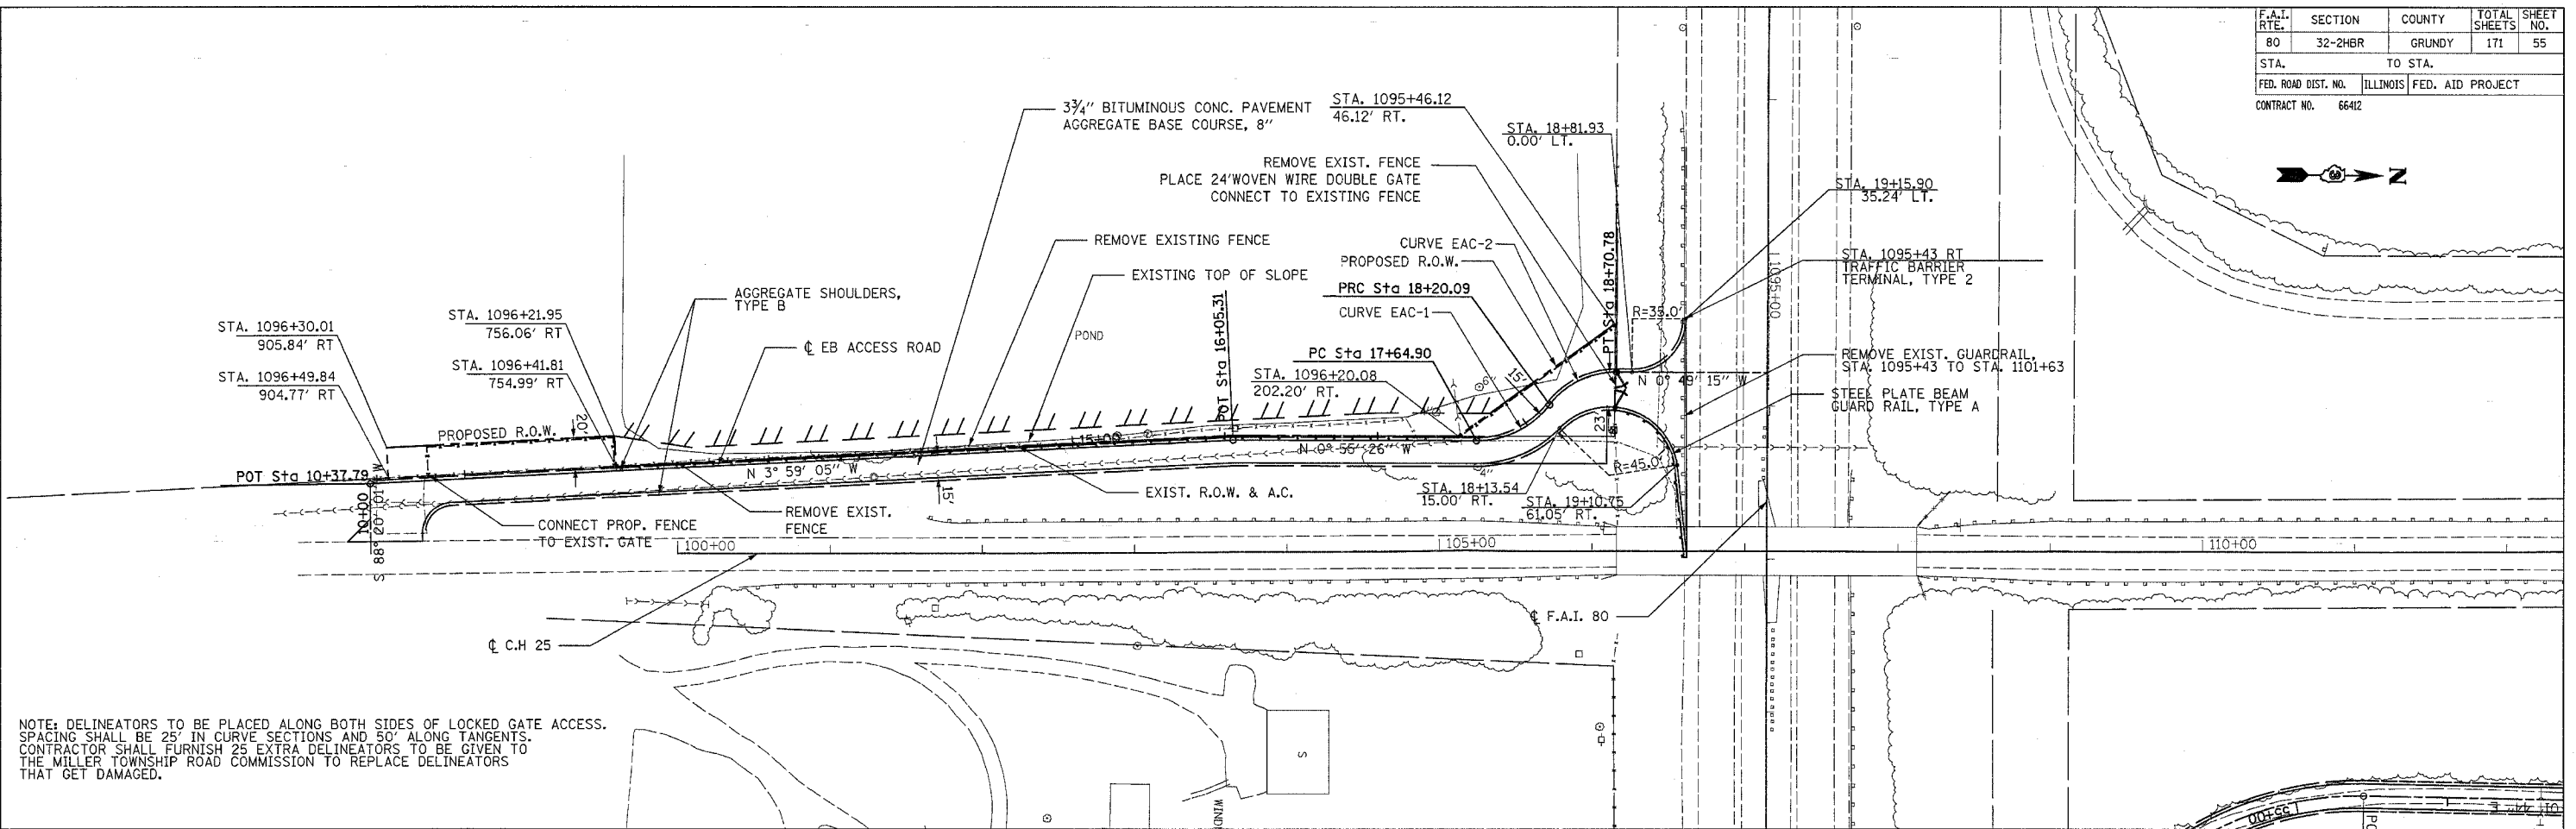

NOTE: DELINEATORS TO BE PLACED ALONG BOTH SIDES OF LOCKED GATE ACCESS. SPACING SHALL BE 25' IN CURVE SECTIONS AND 50' ALONG TANGENTS. CONTRACTOR SHALL FURNISH 25 EXTRA DELINEATORS TO BE GIVEN TO THE MILLER TOWNSHIP ROAD COMMISSION TO REPLACE DELINEATORS THAT GET DAMAGED.

DATE	BY
PROFILE	CHECKED
GRADES	CHECKED
STRUCTURE	NOTED
NOTE BOOK NO.	DATE FILED

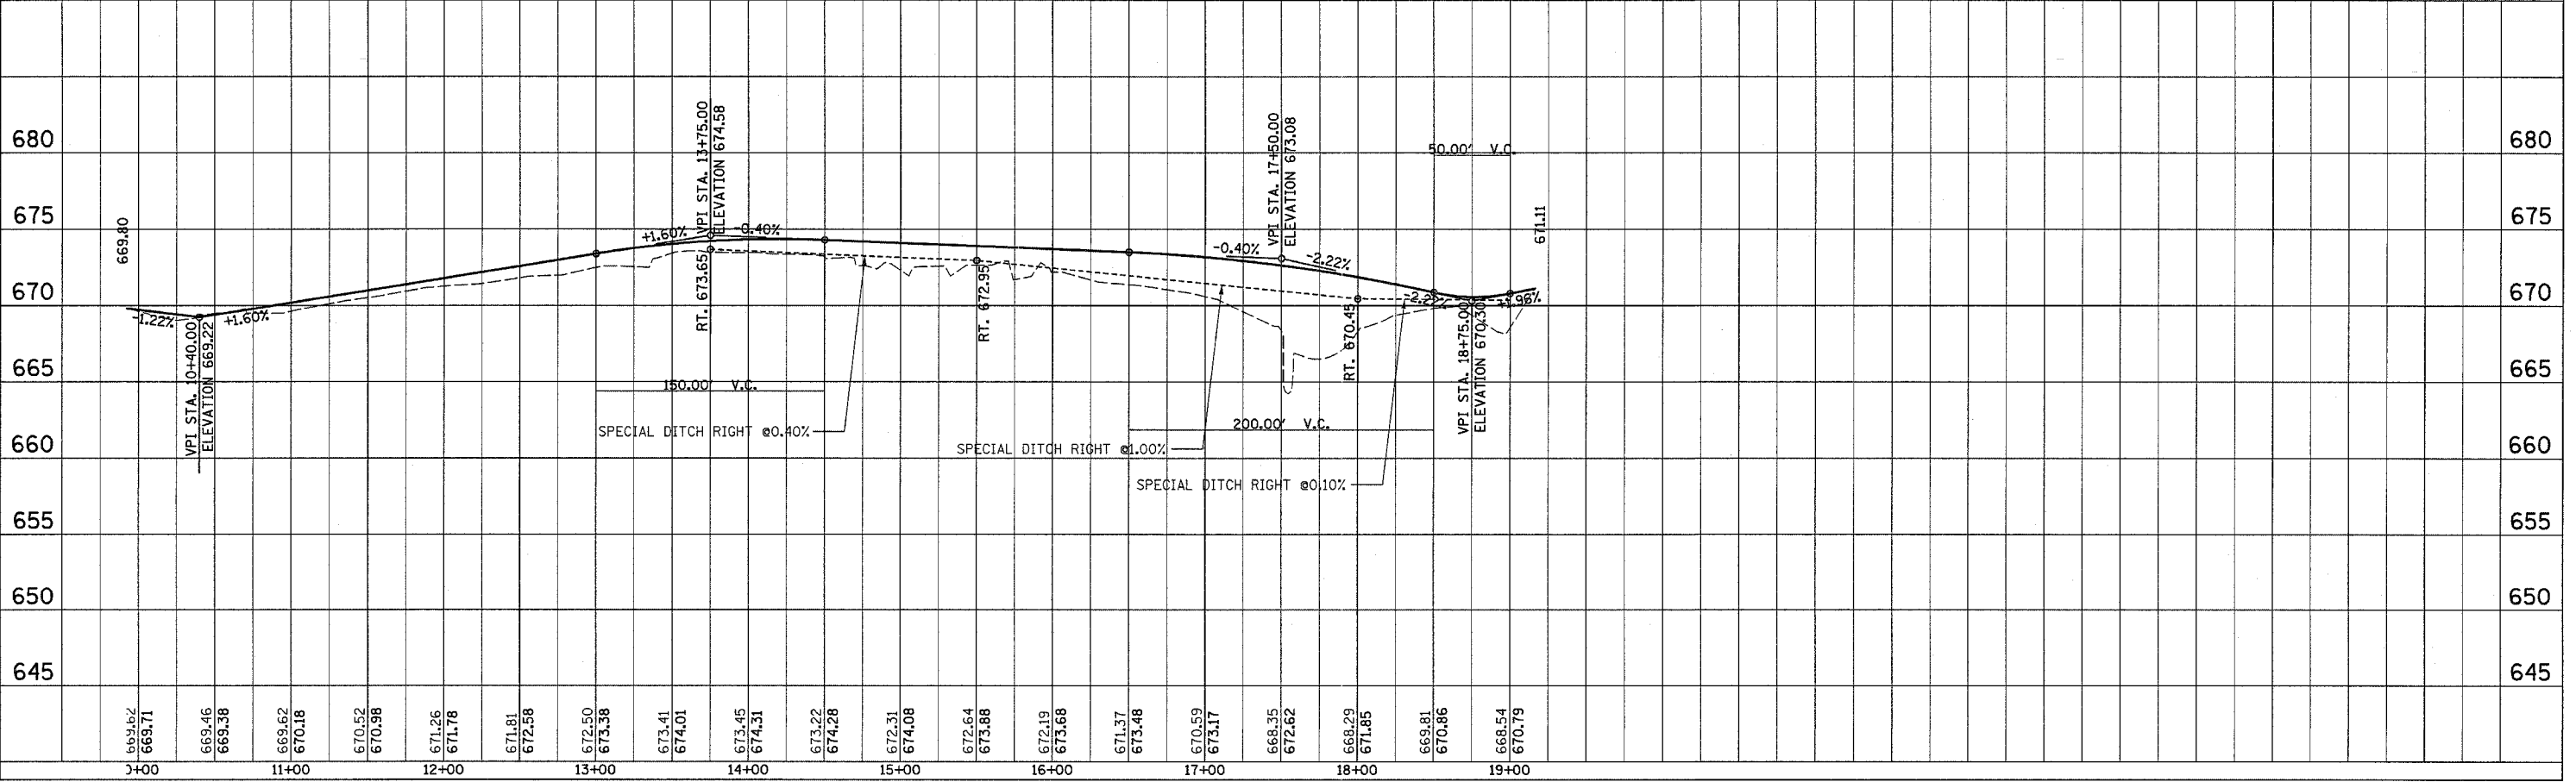

11/4/2005
V:\CHICAGO\DOT\1836\CAD\rdwy\div\1836_Plan_PRF_LGA_EBACC_01.dgn

PROPOSED EB ACCESS RD