


F.A.I. RTE.	SECTION	COUNTY	TOTAL SHEETS	SHEET NO.
80	32-308B	GBUNDY	171	66
STA.		TO STA.		
FED. ROAD DIST. NO.		ILLINOIS	FED. AID PROJECT	
CONTRACT NO.		66412		

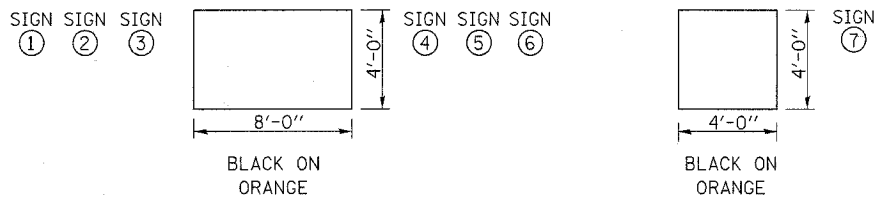



NOTES:

ALL ROUTE MARKER SHIELDS FOR I-80, US 6, IL 71 AND IL 47 SHALL BE FURNISHED BY THE DEPARTMENT.

ALL OTHER SIGNS WILL BE STATE FURNISHED AND INSTALLED AND REMOVED BY THE CONTRACTOR.

ALL SIGNS SHALL BE POST MOUNTED

ALL TEMPORARY SIGNING SHALL BE BLACK ON ORANGE

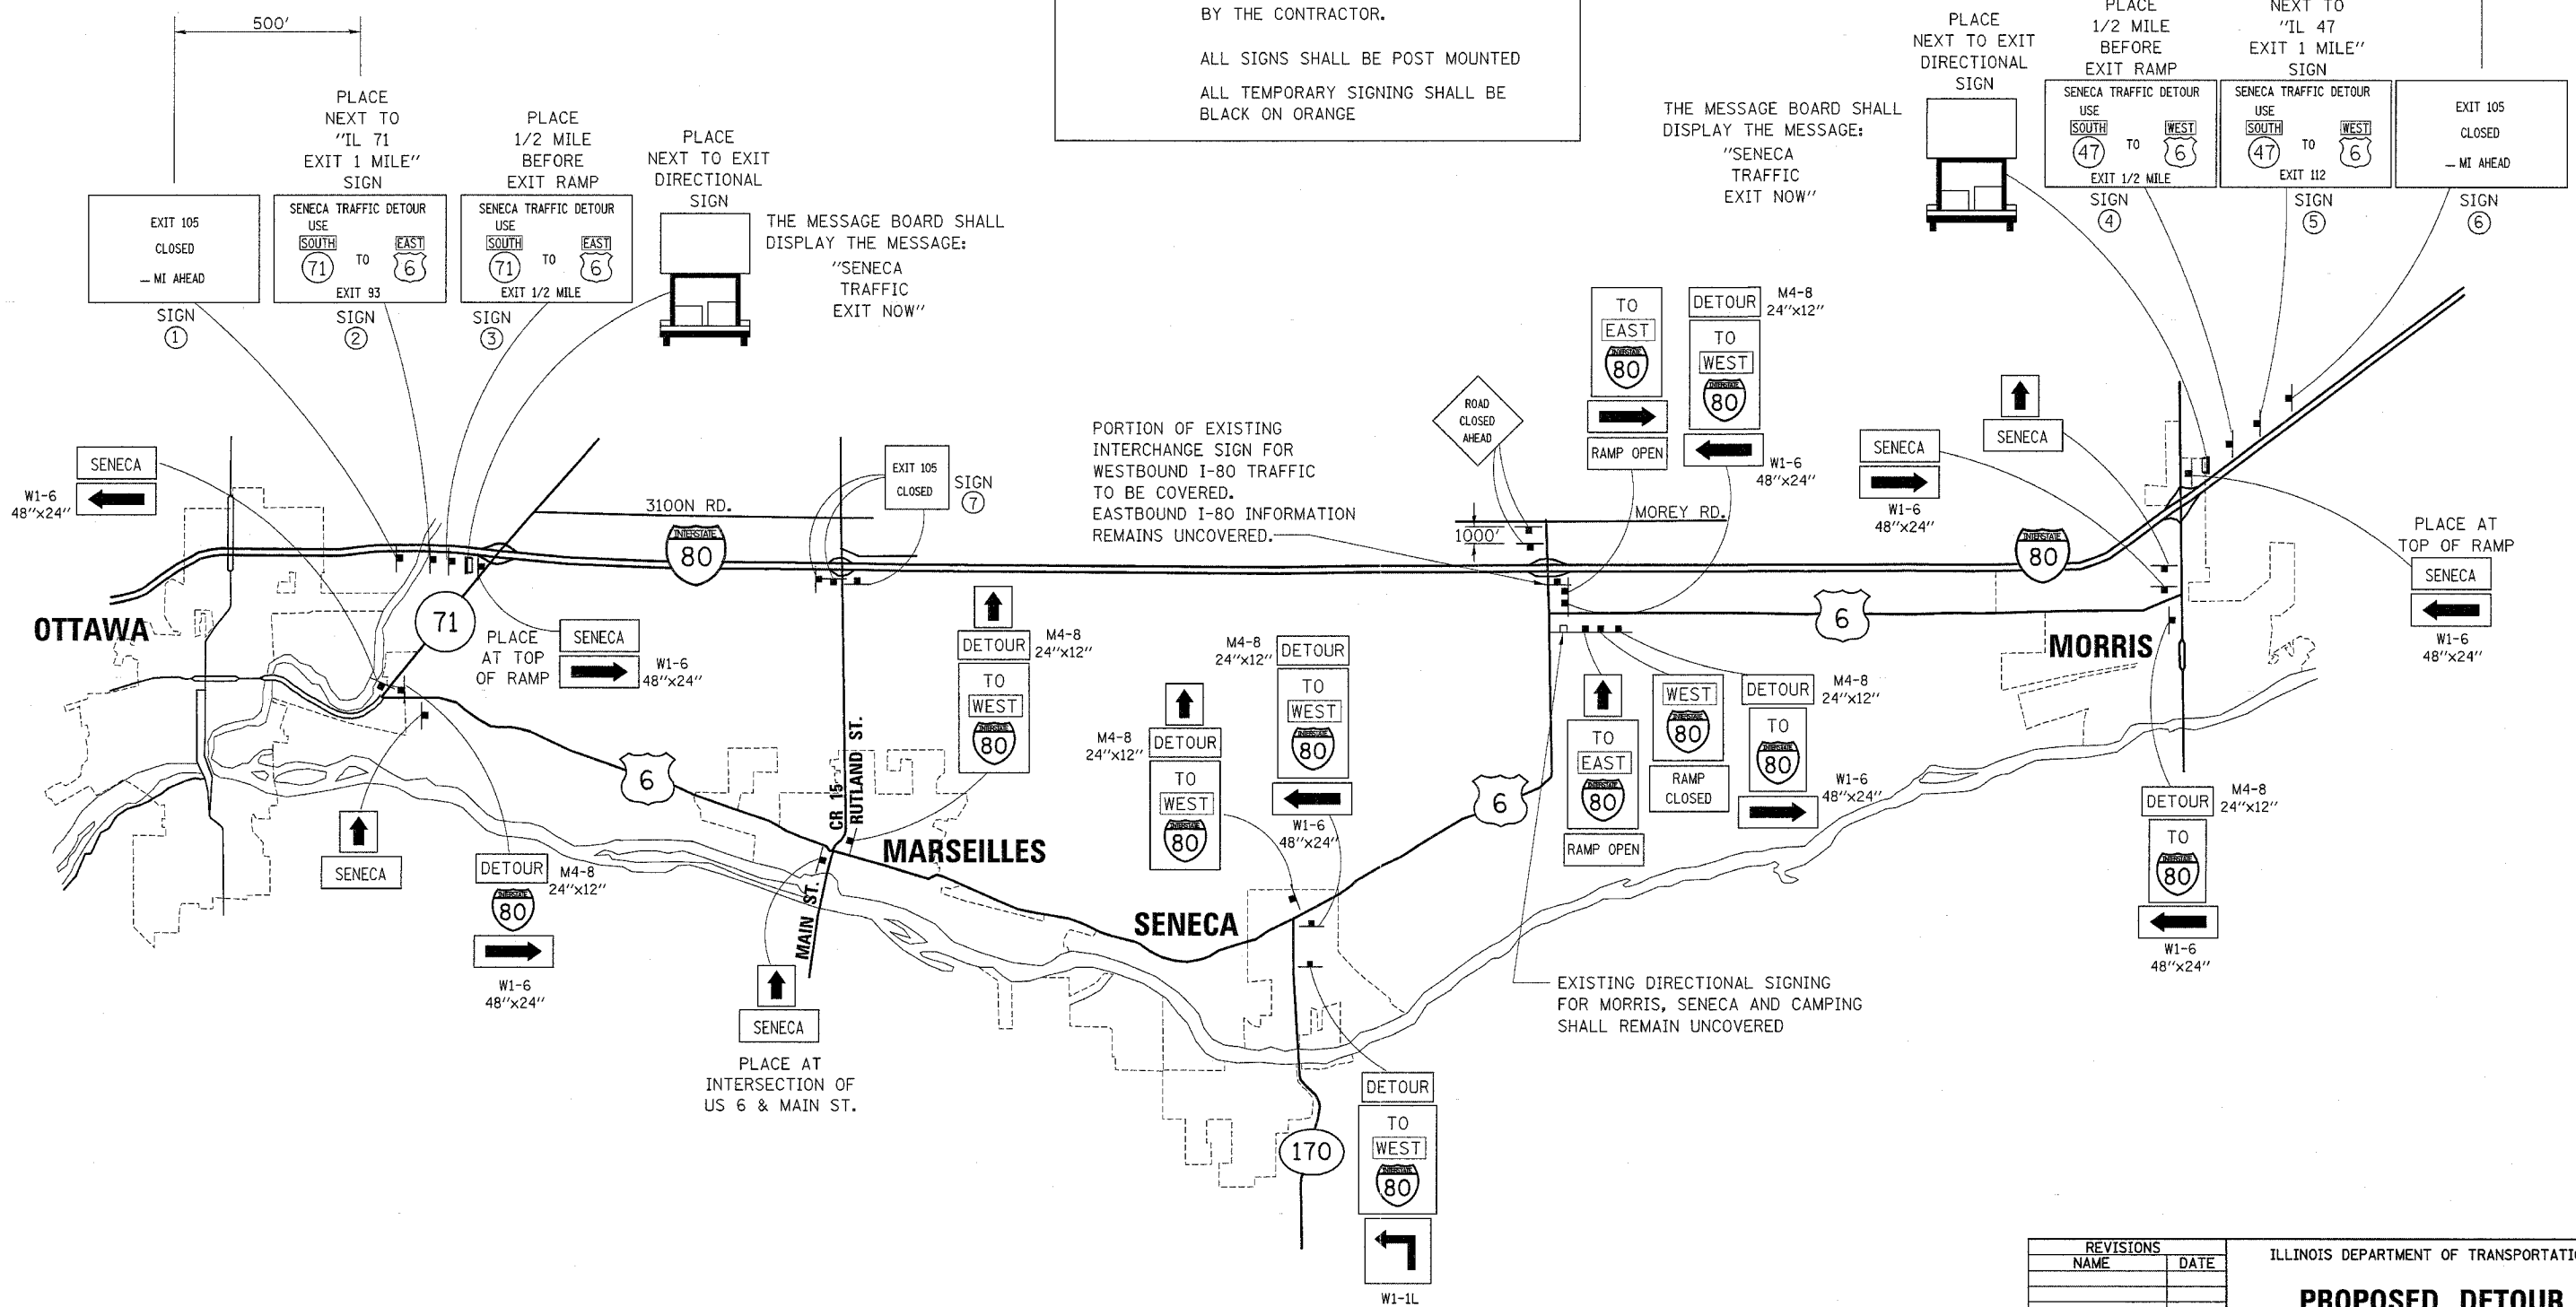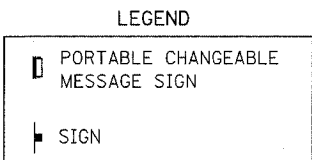

REVISIONS	
NAME	DATE

ILLINOIS DEPARTMENT OF TRANSPORTATION

PROPOSED DETOUR

I-80 & WALKERS CORNER

SCALE: VERT. _____
HORIZ. _____

DATE _____

DRAWN BY _____
CHECKED BY _____