


F.A.I. RTE.	SECTION	COUNTY	TOTAL SHEETS	SHEET NO.
80	32-2HBR	GRUNDY	171	78
STA.		TO STA.		
FED. ROAD DIST. NO.	ILLINOIS	FED. AID PROJECT		
CONTRACT NO.		66412		

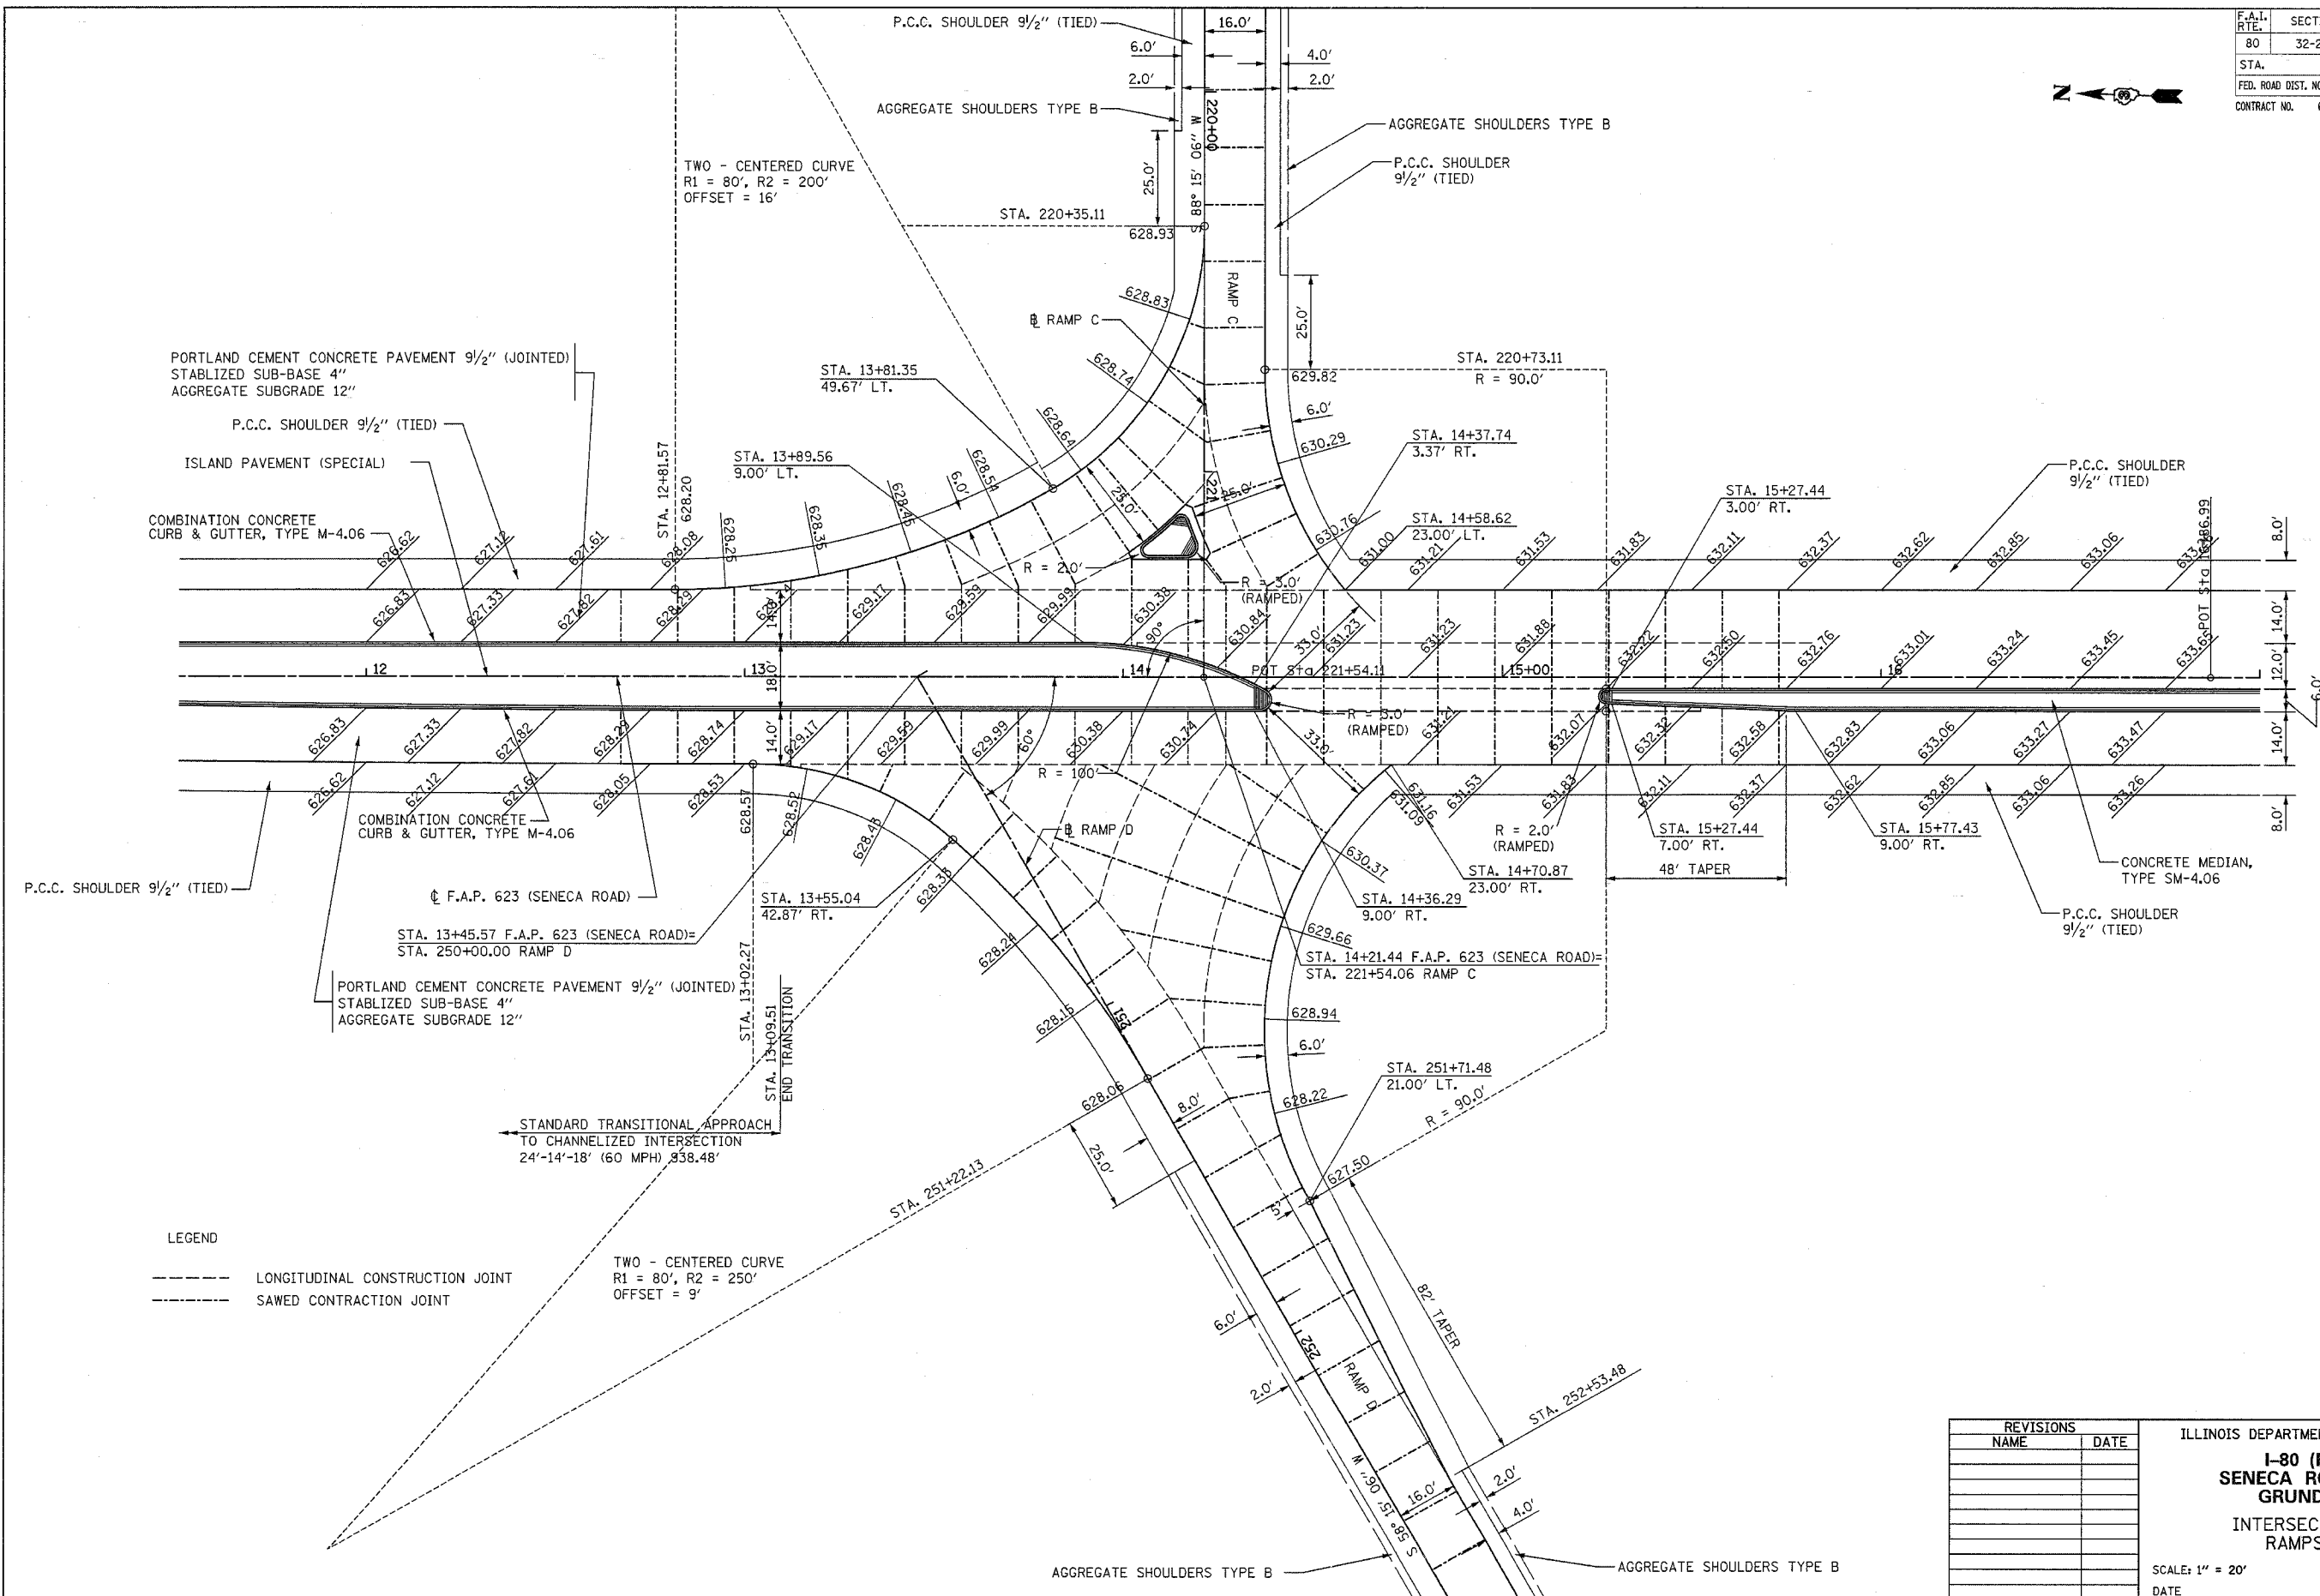

LEGEND
 - - - - - LONGITUDINAL CONSTRUCTION JOINT
 - - - - - SAWED CONTRACTION JOINT
 TWO - CENTERED CURVE
 $R_1 = 80'$, $R_2 = 250'$
 OFFSET = 9'

REVISIONS	
NAME	DATE

ILLINOIS DEPARTMENT OF TRANSPORTATION
**I-80 (F.A.I. 80) AT
 SENECA ROAD (F.A.P. 623)
 GRUNDY COUNTY**
 INTERSECTION DETAILS
 RAMPS C AND D
 SCALE: 1" = 20'
 DATE _____ DRAWN BY _____
 CHECKED BY _____