

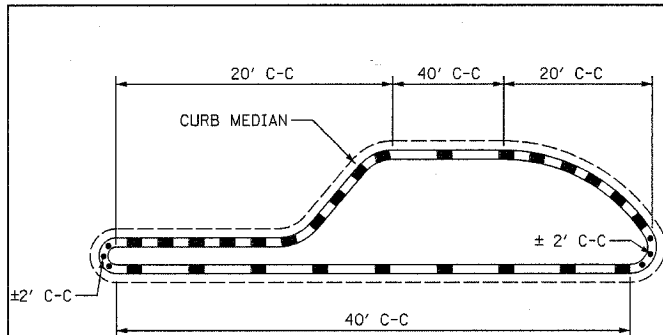
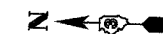


F.A.I. RTE.	SECTION	COUNTY	TOTAL SHEETS	SHEET NO.
80	32-2HBR	GRUNDY	171	80
STA.	TO STA.			
FED. ROAD DIST. NO.	ILLINOIS	FED. AID PROJECT		
CONTRACT NO. 66412				

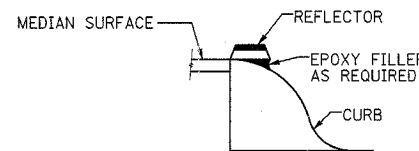



1. PRISMATIC CURB REFLECTORS SHALL BE POSITIONED BACK TO BACK AT EACH LOCATION IN ORDER TO MAKE THEM BI-DIRECTIONAL.
2. PRISMATIC CURB REFLECTORS SHALL BE SECURED IN PLACE WITH EPOXY ADHESIVE.
3. PRISMATIC CURB REFLECTORS SHALL BE AMBER IN COLOR.

PRISMATIC CURB REFLECTORS AT CURB MEDIAN

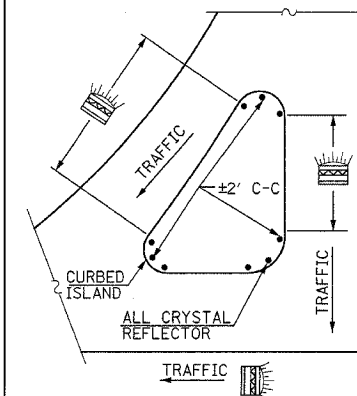

1. PRISMATIC CURB REFLECTORS SHALL BE MONO-DIRECTIONAL AND POSITIONED SO THAT THE REFLECTIVE FACE IS FACING THE APPROACHING TRAFFIC.
2. PRISMATIC CURB REFLECTORS SHALL BE SECURED IN PLACE WITH EPOXY ADHESIVE.
3. PRISMATIC CURB REFLECTORS SHALL BE AMBER OR CRYSTAL IN COLOR.

PRISMATIC CURB REFLECTORS AT CURB ISLAND

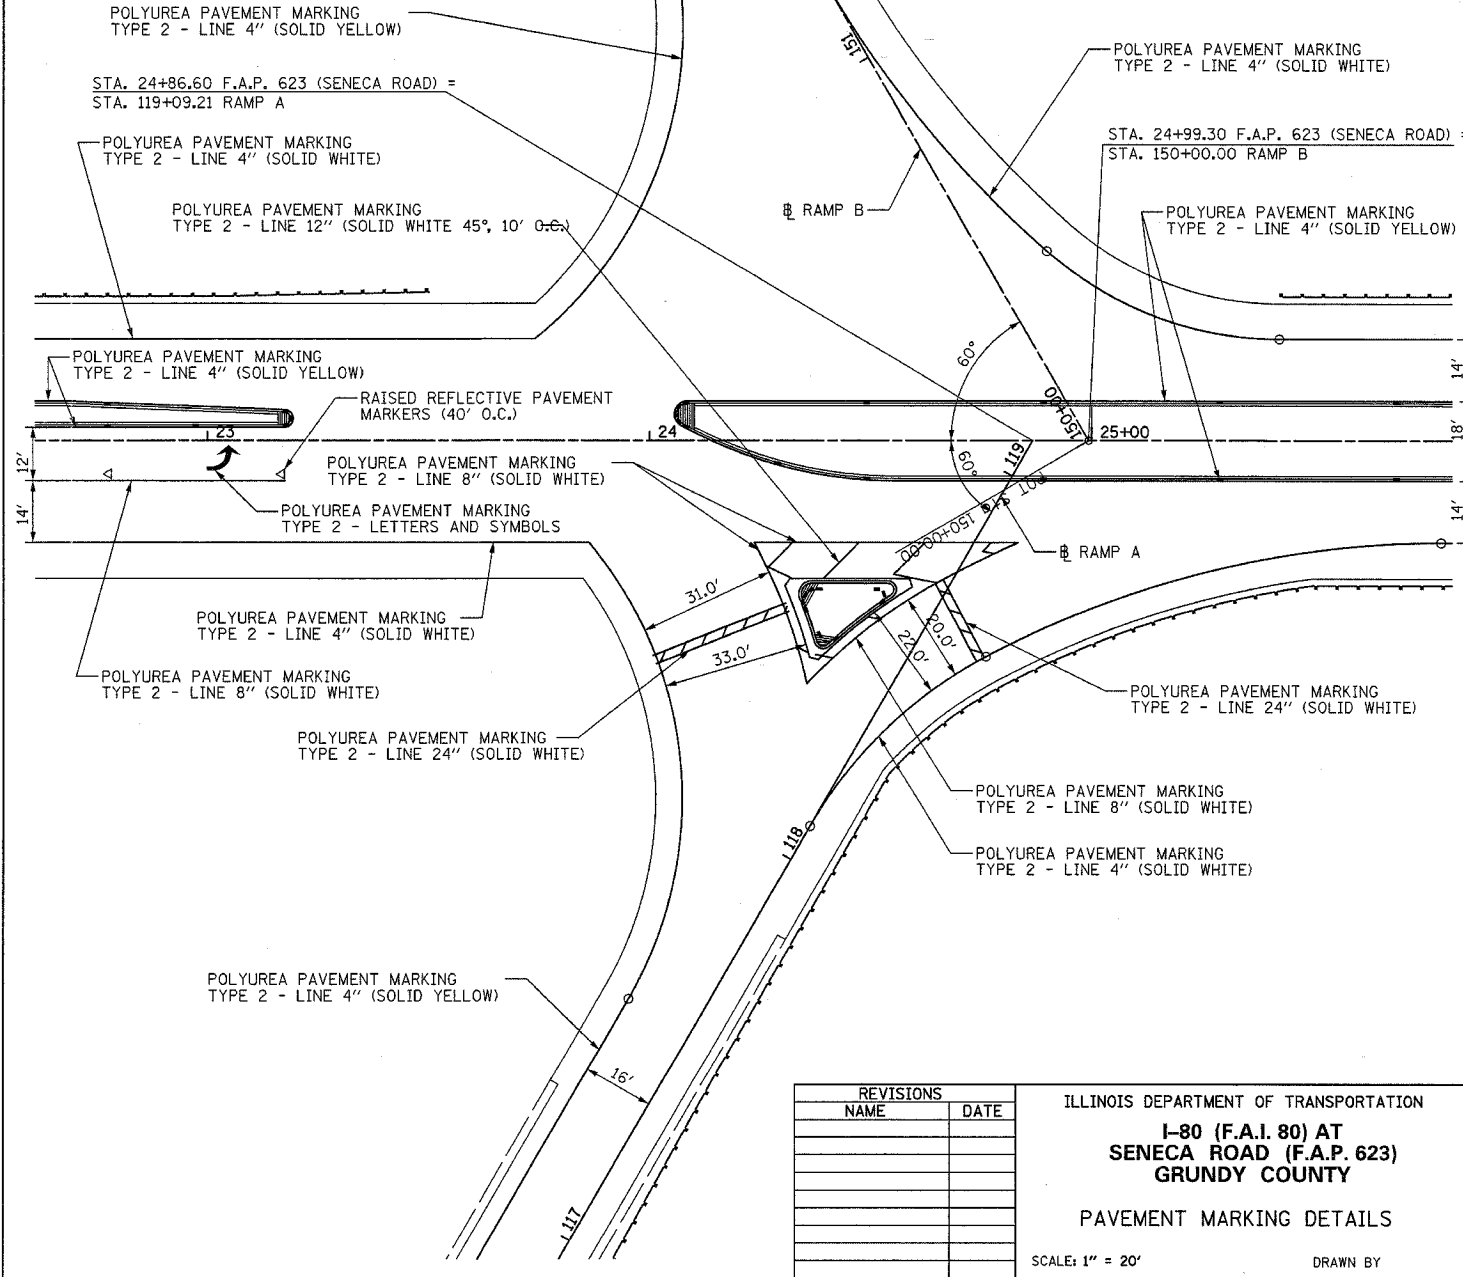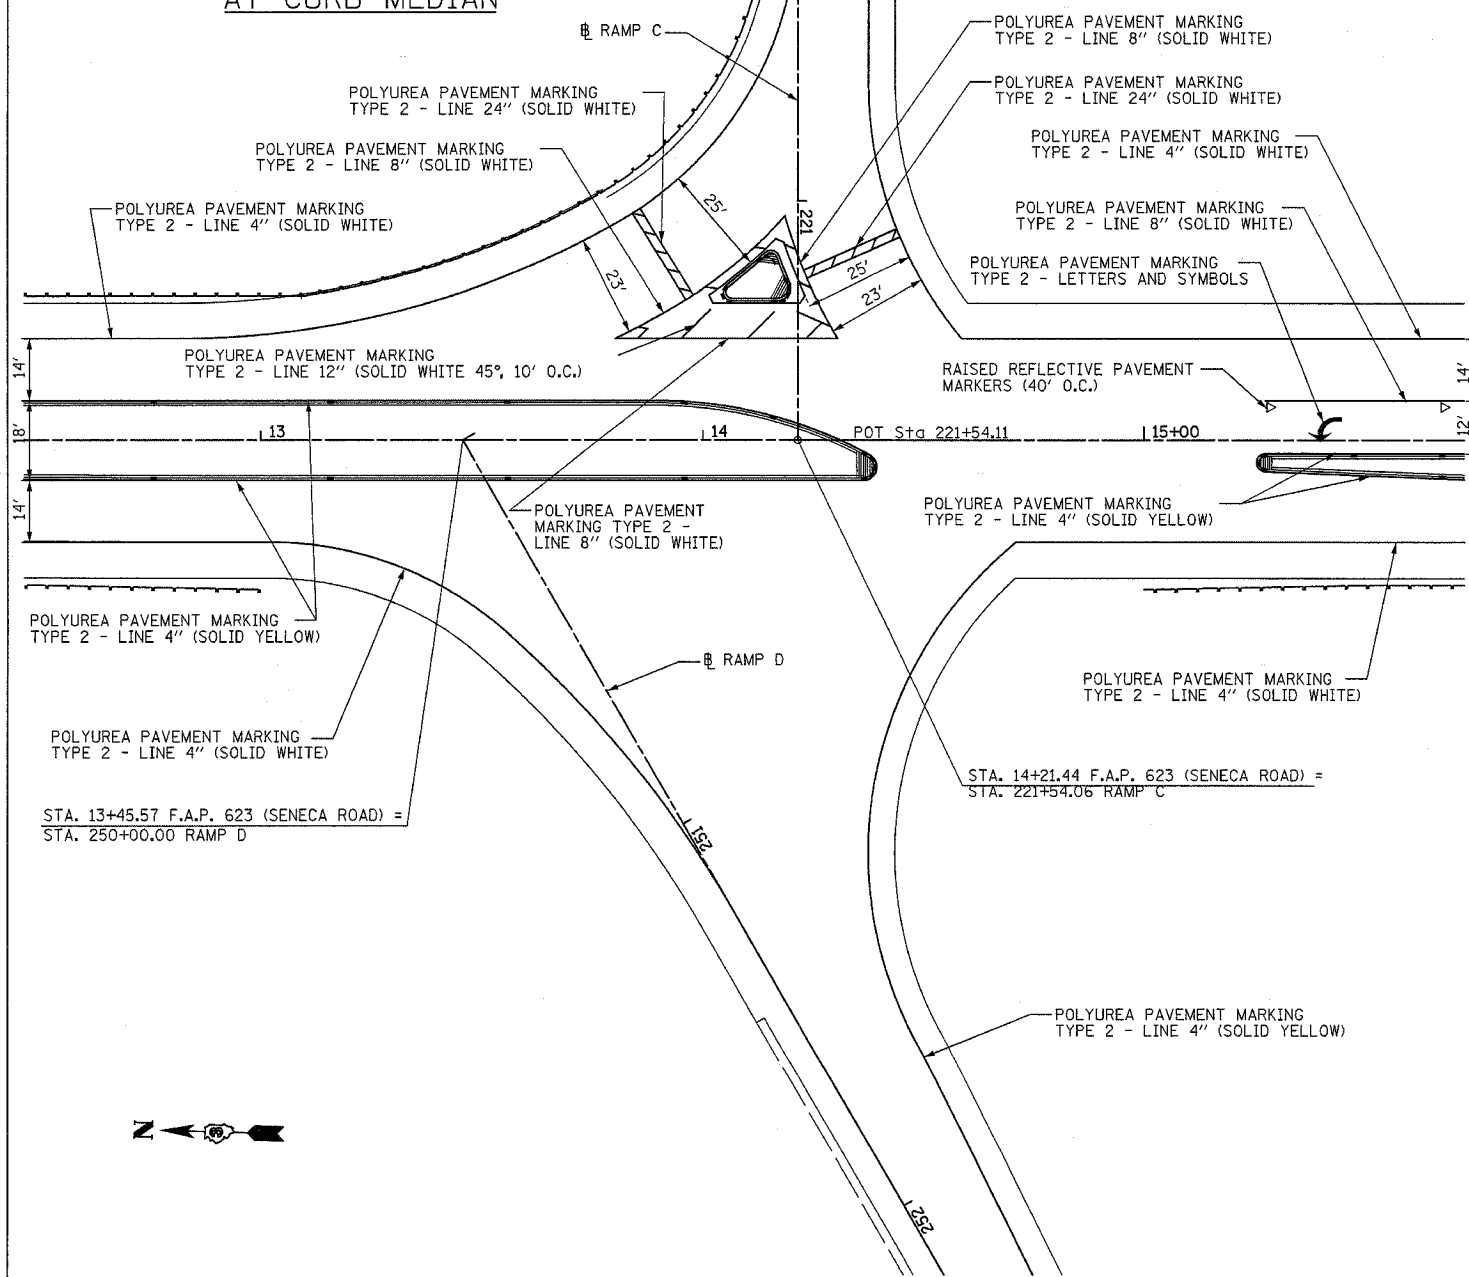

REVISIONS	
NAME	DATE

ILLINOIS DEPARTMENT OF TRANSPORTATION
**I-80 (F.A.I. 80) AT
 SENECA ROAD (F.A.P. 623)
 GRUNDY COUNTY**
 PAVEMENT MARKING DETAILS
 SCALE: 1" = 20'
 DATE _____ DRAWN BY _____
 CHECKED BY _____