


CONTRACT NO. 66412				
F.A. RTE.	SECTION	COUNTY	TOTAL SHEETS	SHEET NO.
			171	119
STA.		TO STA.		
FED. ROAD DIST. NO.	ILLINOIS	FED. AID PROJECT		
130	140	150	160	

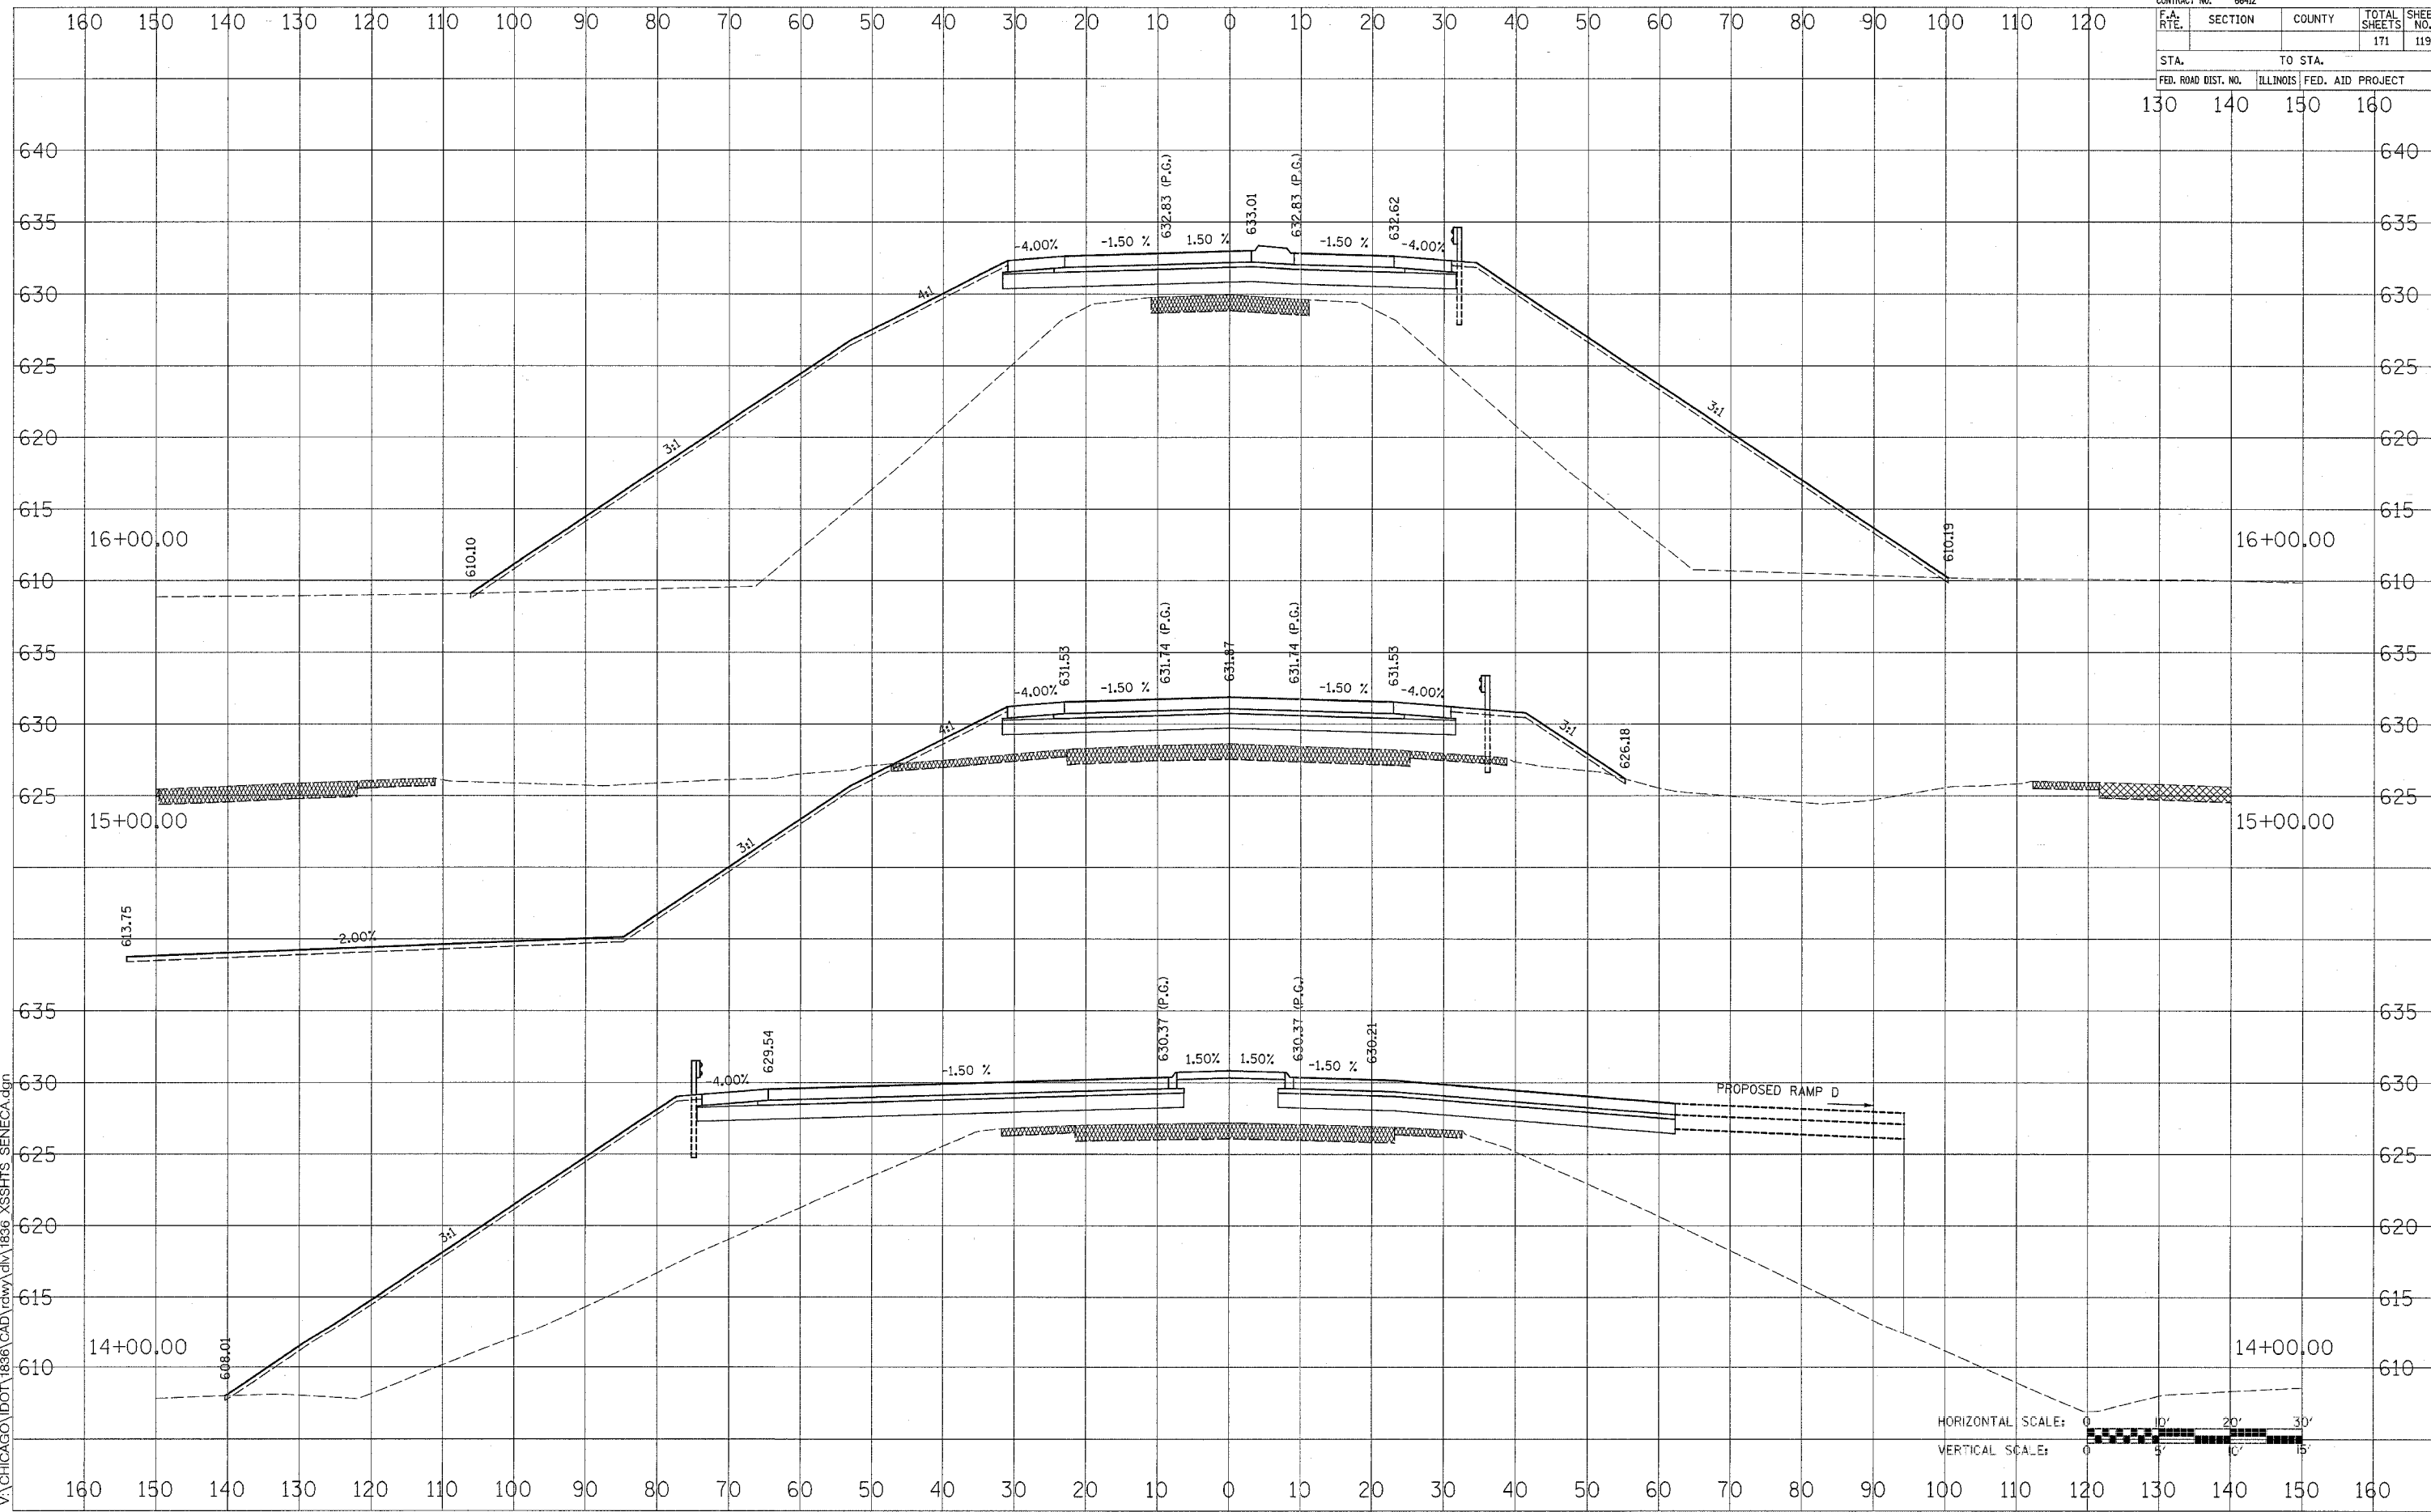

HORIZONTAL SCALE: 0 10' 20' 30'
 VERTICAL SCALE: 0 5' 10' 15'

FAP ROUTE 623 (SENECA ROAD)

DATE
 BY
 SURVEYED
 SURVEY TEMPLATE
 NOTE BOOK
 AREAS CHECKED

DATE
 BY
 SURVEYED
 SURVEY TEMPLATE
 NOTE BOOK
 AREAS CHECKED

11/14/2005
 V:\CHICAGO\IDOT\1896\CAD\cshy\1896_XSSHHS_SENECA.dgn