
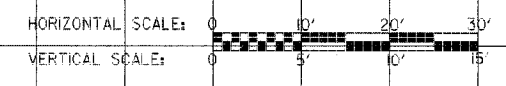


CONTRACT NO. 66412				
F.A. RTE.	SECTION	COUNTY	TOTAL SHEETS	SHEET NO.
			171	120
STA.		TO STA.		
FED. ROAD DIST. NO.	ILLINOIS	FED. AID PROJECT		
130	140	150	160	

BY	DATE
SURVEYED	
FINAL SURVEY	
NOTE BOOK	
NO.	
SURVEYED	
FINAL SURVEY	
NOTE BOOK	
NO.	
SURVEYED	
FINAL SURVEY	
NOTE BOOK	
NO.	

BY	DATE
SURVEYED	
ORIGINAL SURVEY	
NOTE BOOK	
NO.	
SURVEYED	
ORIGINAL SURVEY	
NOTE BOOK	
NO.	

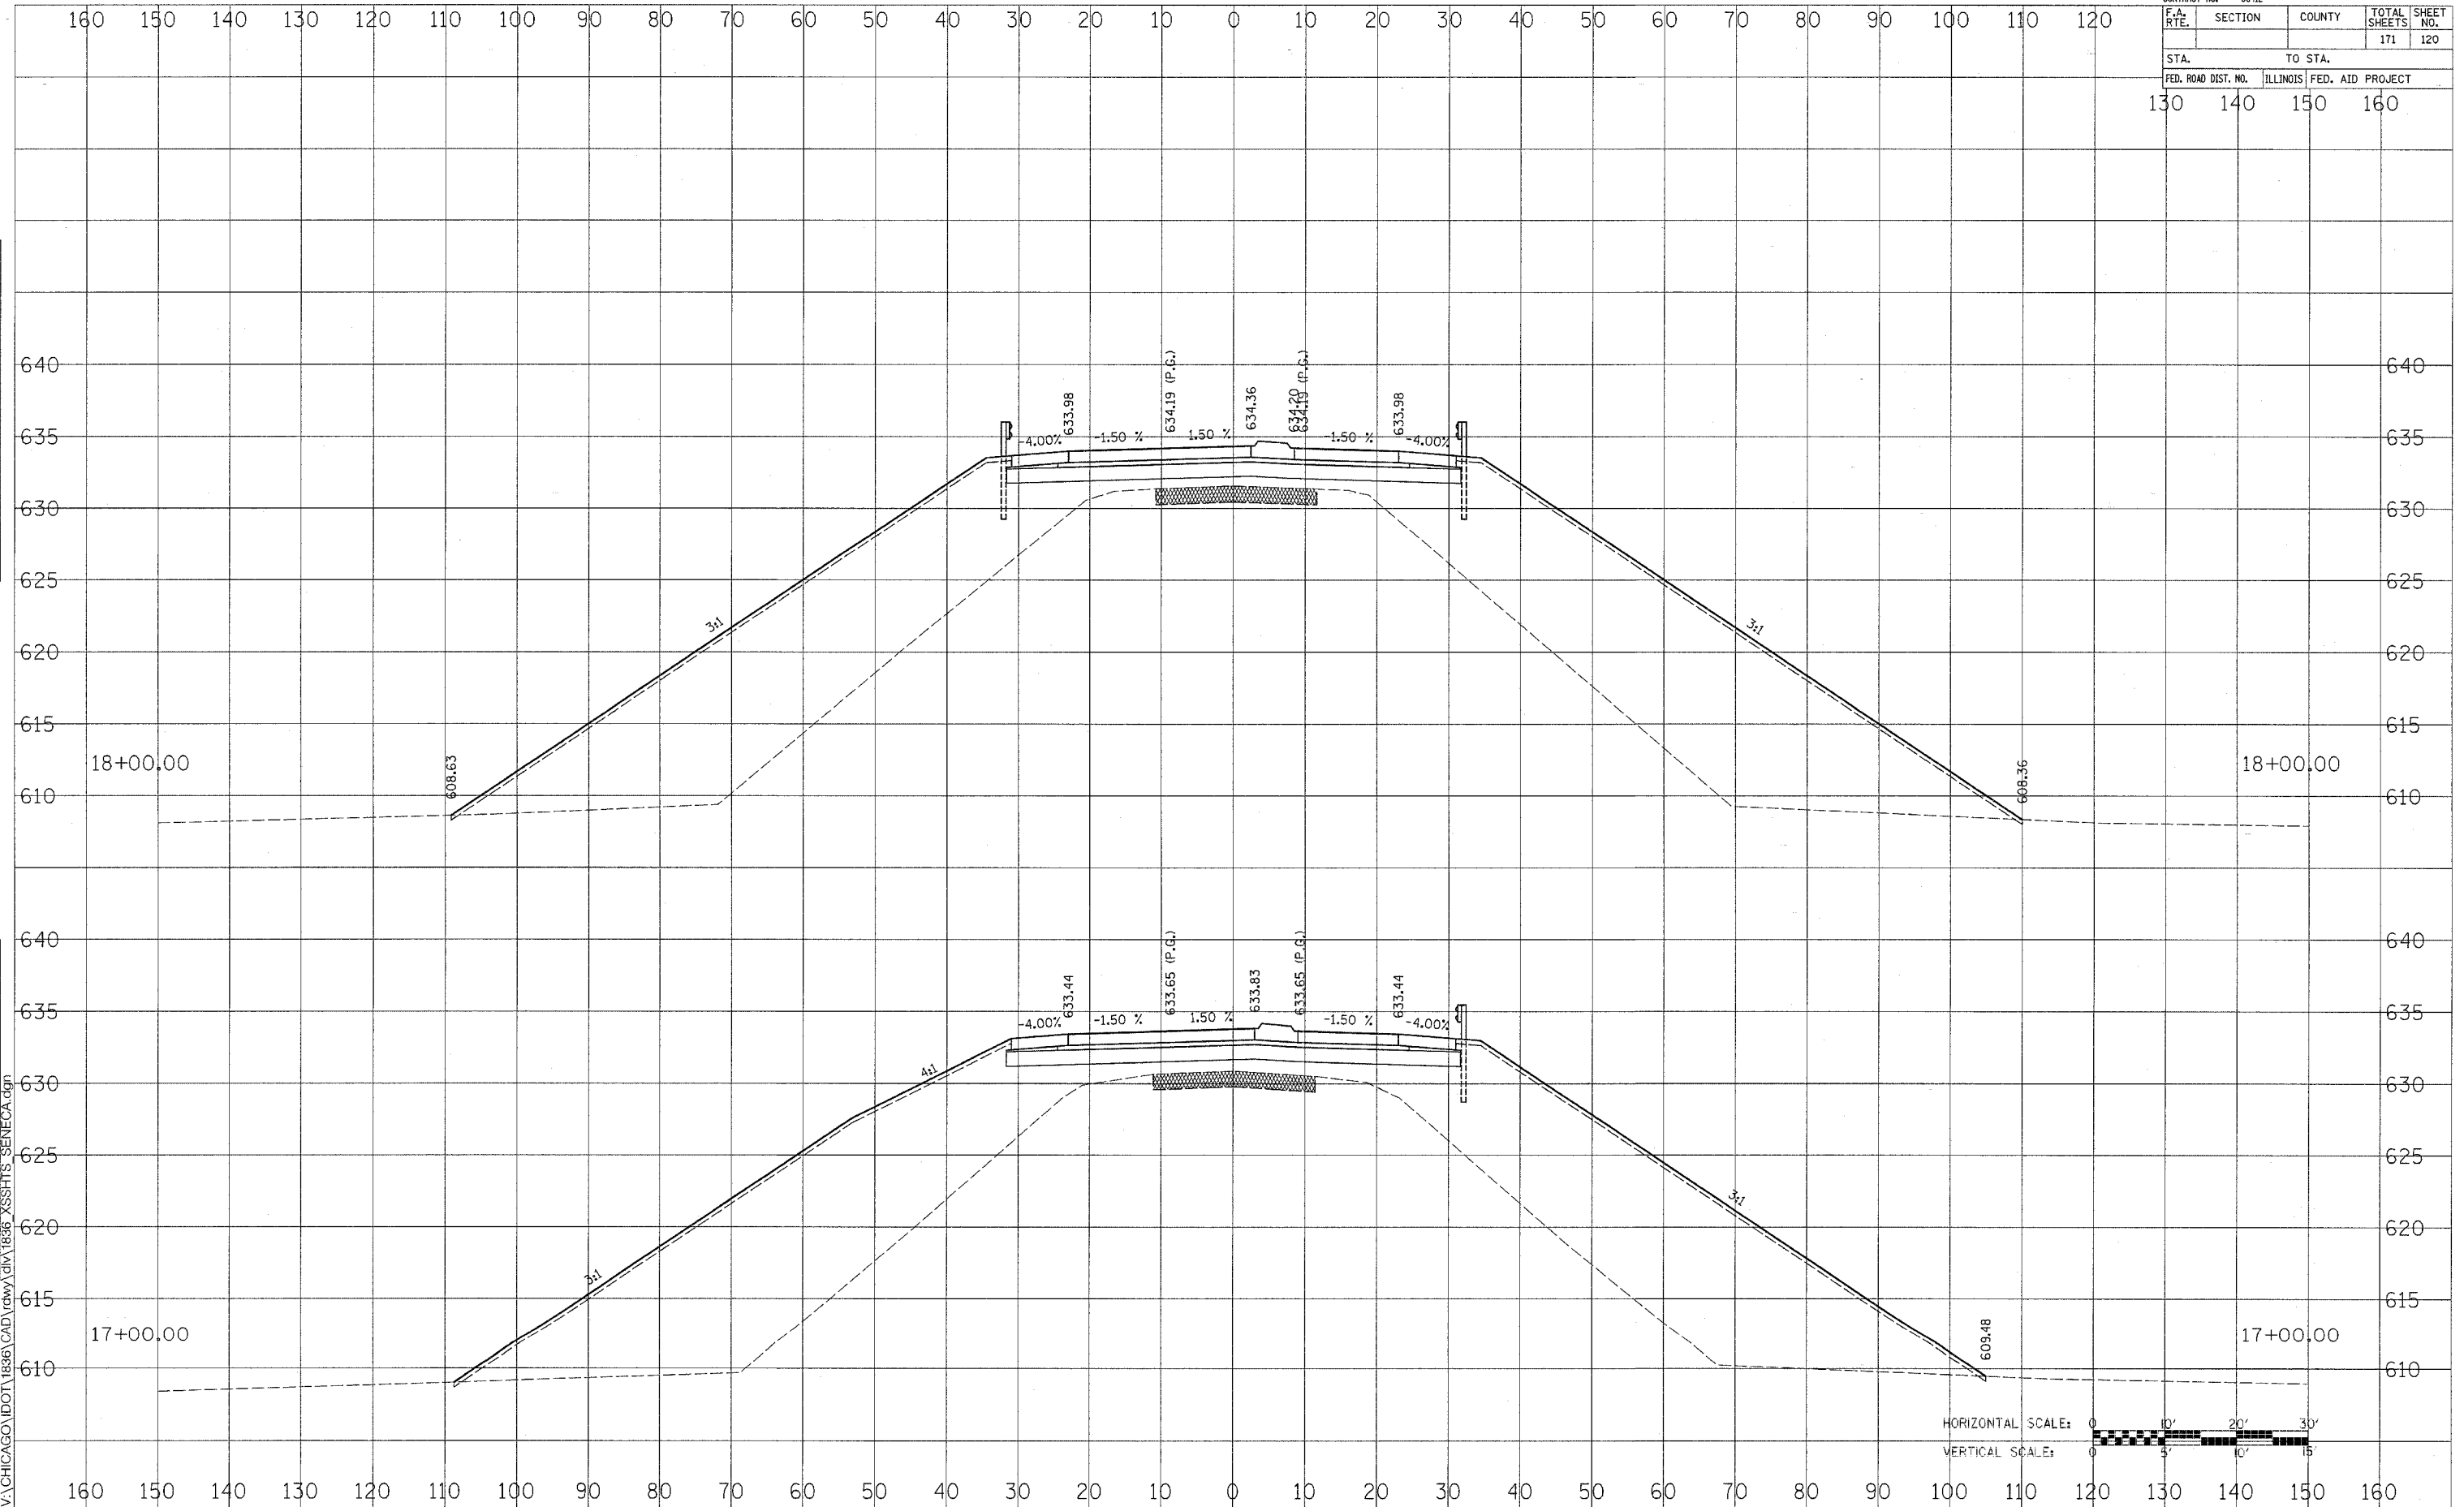

FAP ROUTE 623 (SENECA ROAD)