
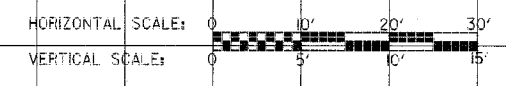


CONTRACT NO. 66412				
F.A. RTE.	SECTION	COUNTY	TOTAL SHEETS	SHEET NO.
			171	121
STA.		TO STA.		
FED. ROAD DIST. NO.	ILLINOIS	FED. AID PROJECT		
130	140	150	160	

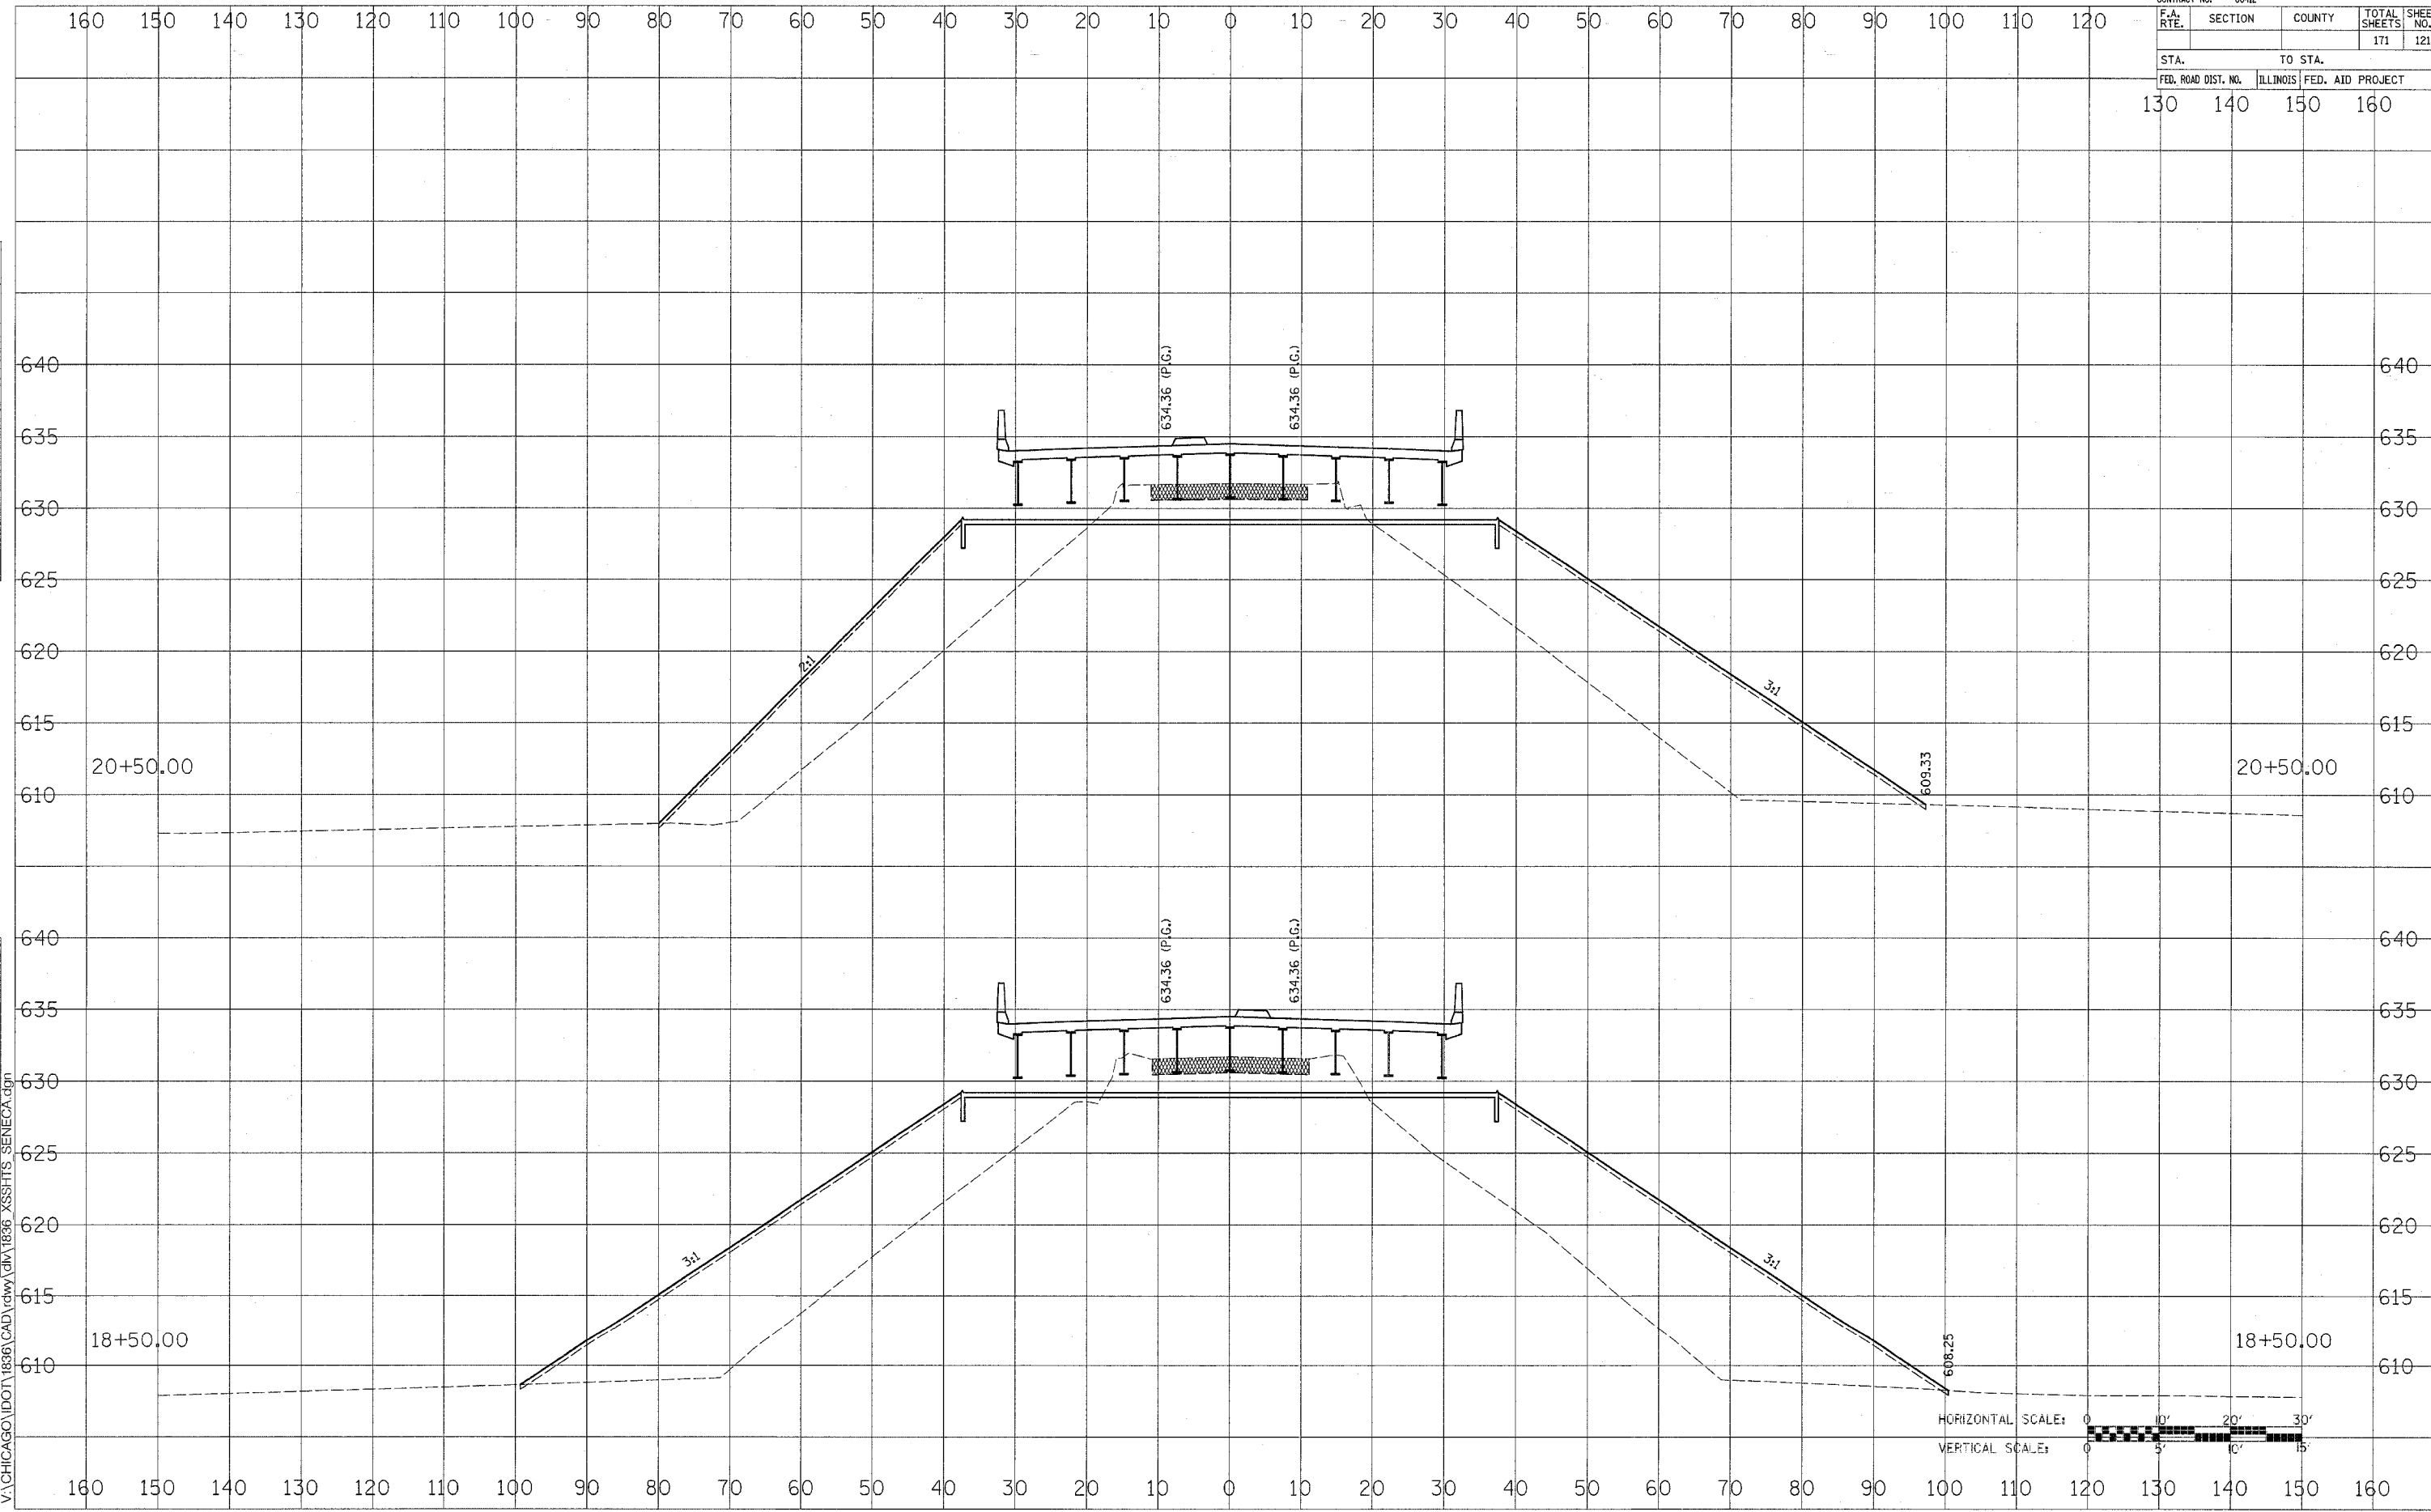

FAP ROUTE 623 (SENECA ROAD)

DATE: _____ BY: _____
 SURVEYED: _____
 FINAL SURVEY: _____
 NOTE BOOK: _____
 NO. _____
 SURVEYED: _____
 ORIGINAL SURVEY: _____
 NOTE BOOK: _____
 NO. _____
 11/14/2005
 V:\CHICAGO\DOT\1836\CAD\rdwy\DIV\1836_XSSHIS_SENECA.dgn