
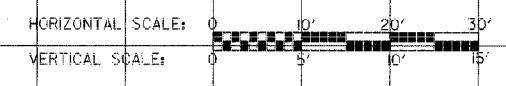


CONTRACT NO. 66412				
F.A. RTE.	SECTION	COUNTY	TOTAL SHEETS	SHEET NO.
			171	124
STA. 130		TO STA. 160		
FED. ROAD DIST. NO.	ILLINOIS	FED. AID PROJECT		
130	140	150	160	

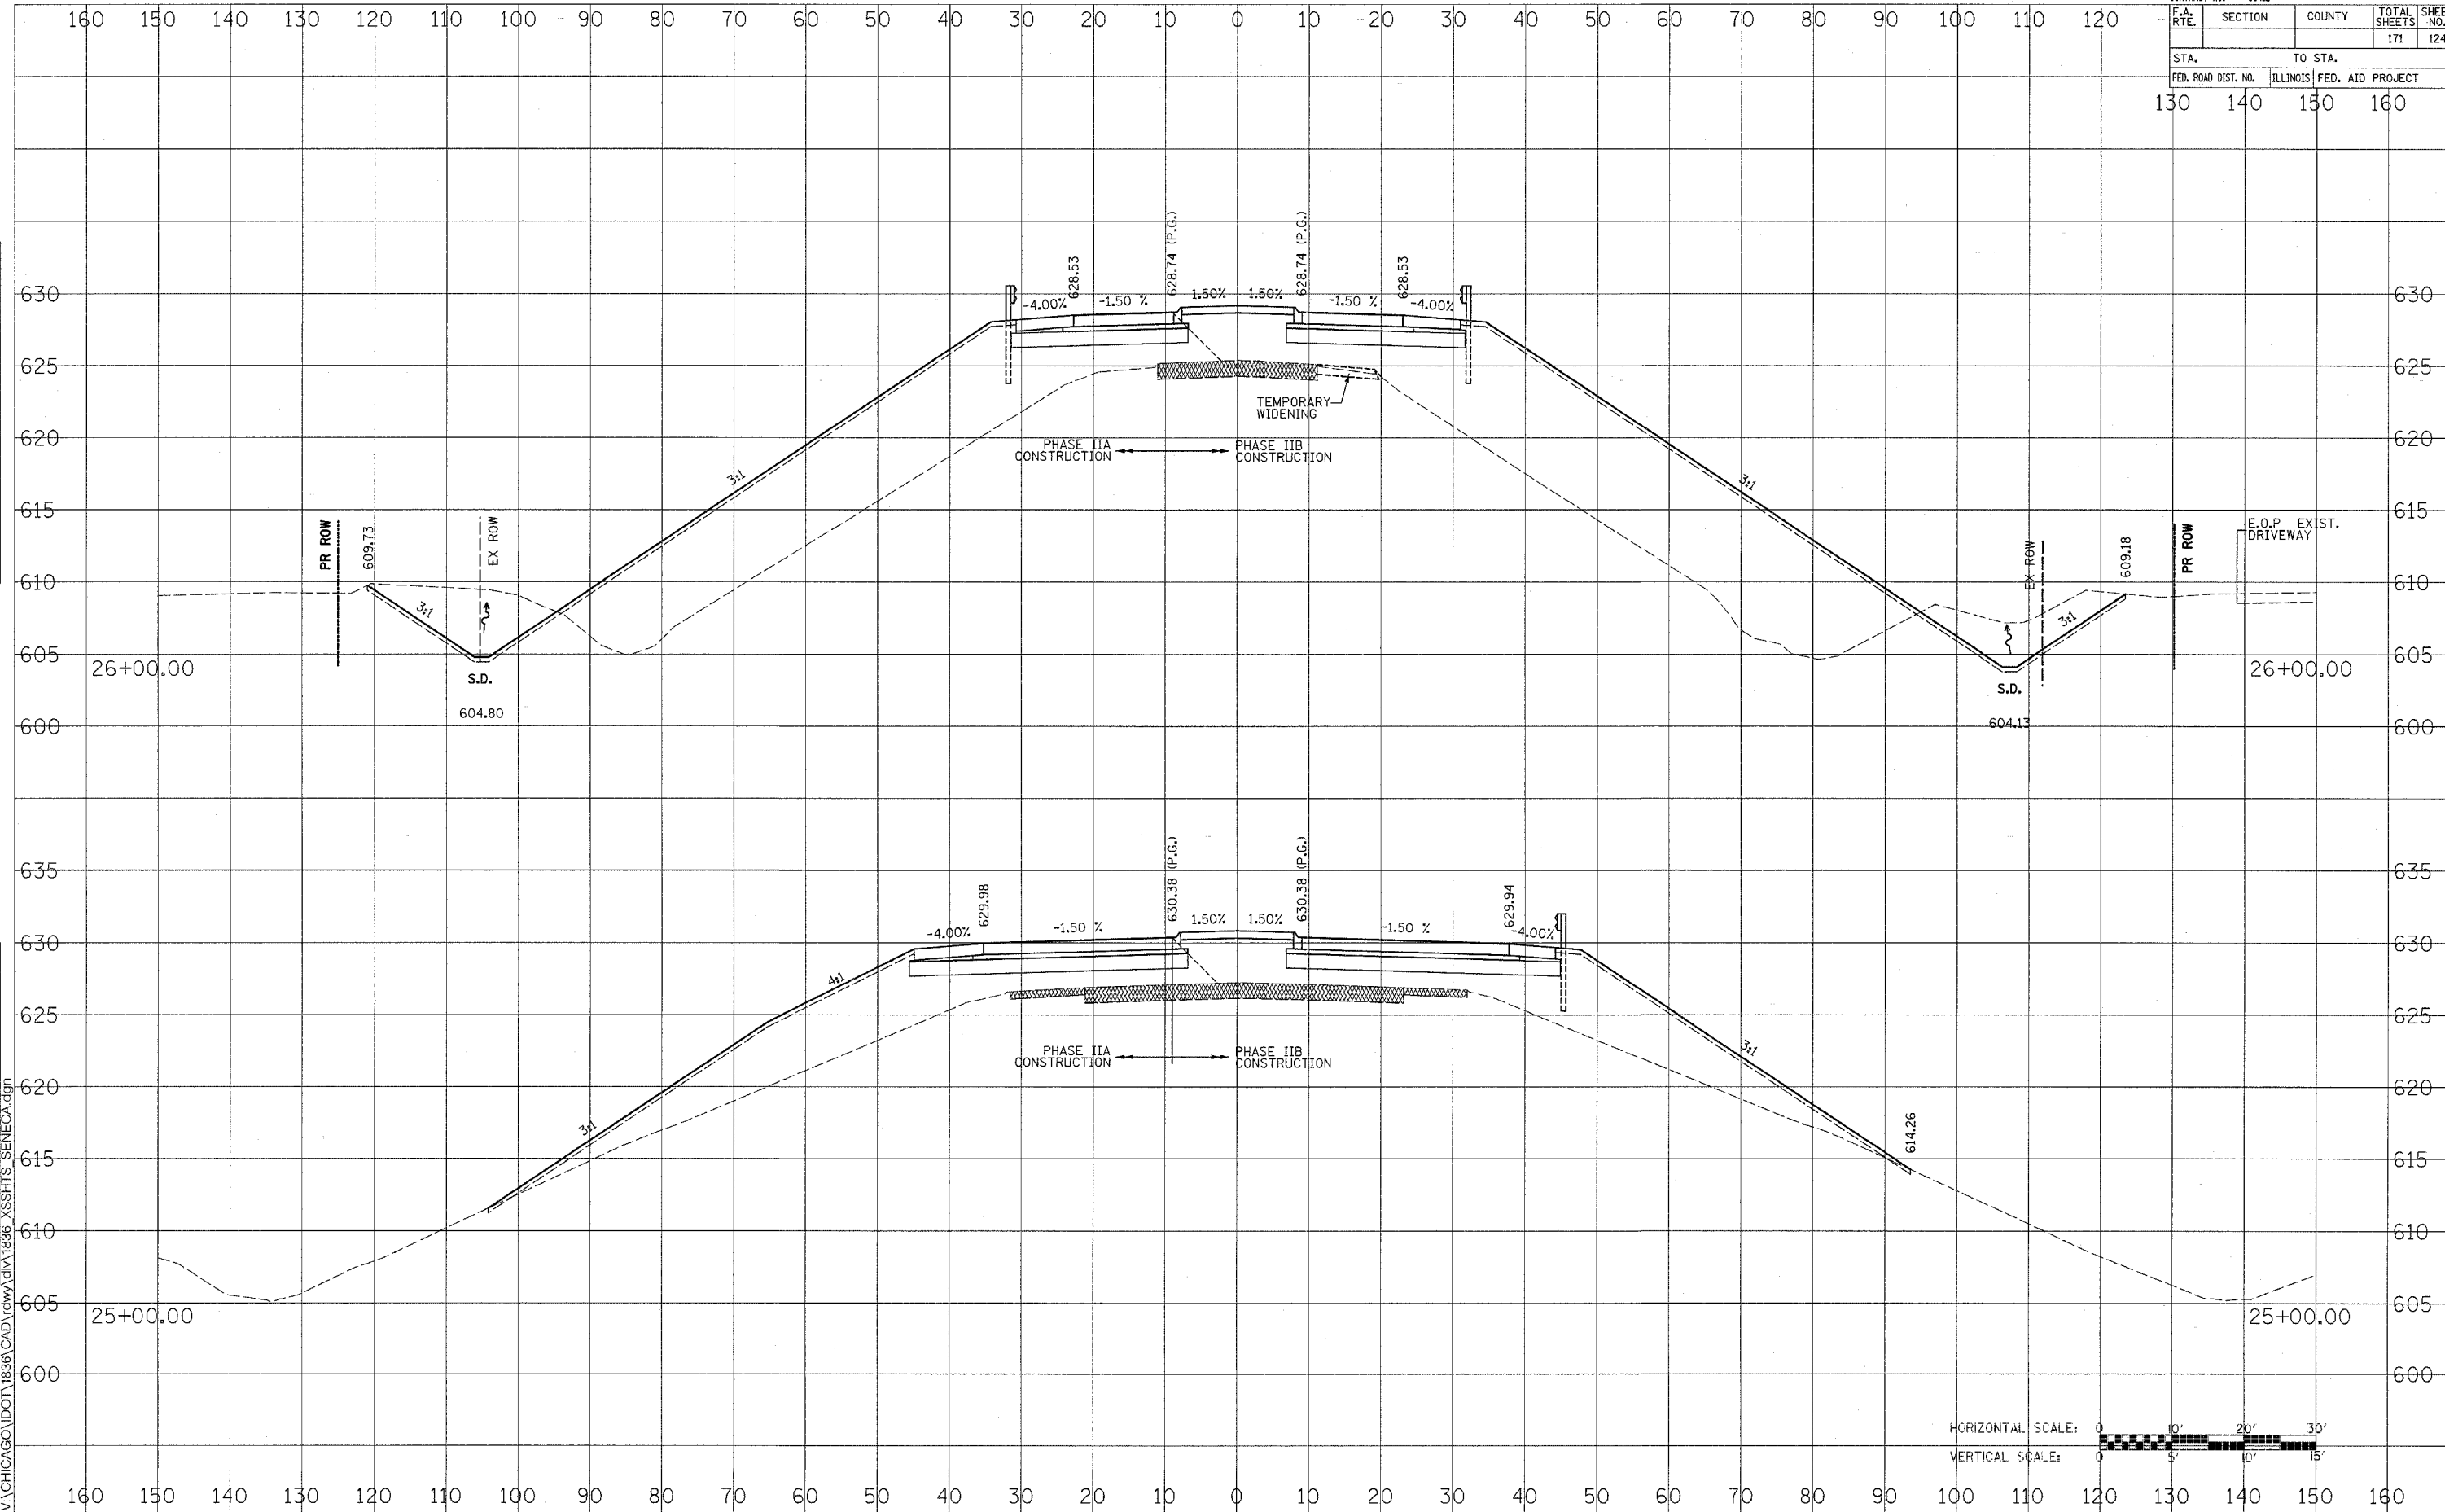

FAP ROUTE 623 (SENECA ROAD)

DATE	BY
SURVEYED	
NOTE BOOK	
AREAS CHECKED	

DATE	BY
ORIGINAL SURVEY	
NOTE BOOK	
AREAS CHECKED	

11/24/2005  
 V:\CHICAGO\DOT\1836\CAD\rdwy\DW\1836\_XSSHITS\_SENECA.dgn