


CONTRACT NO. 66412			
F.A. RTE.	SECTION	COUNTY	TOTAL SHEET NO.
			171 125
STA.		TO STA.	
FED. ROAD DIST. NO.	ILLINOIS FED. AID PROJECT		
130	140	150	160

DATE	BY
SURVEYED	PLOTTED
NOTE BOOK	AREAS CHECKED

DATE	BY
SURVEYED	PLOTTED
NOTE BOOK	AREAS CHECKED

1/14/2005  
 V:\CHICAGO\DOT\1836\CAD\rdwy\1836\_XSSHITS\_SENECA.dgn

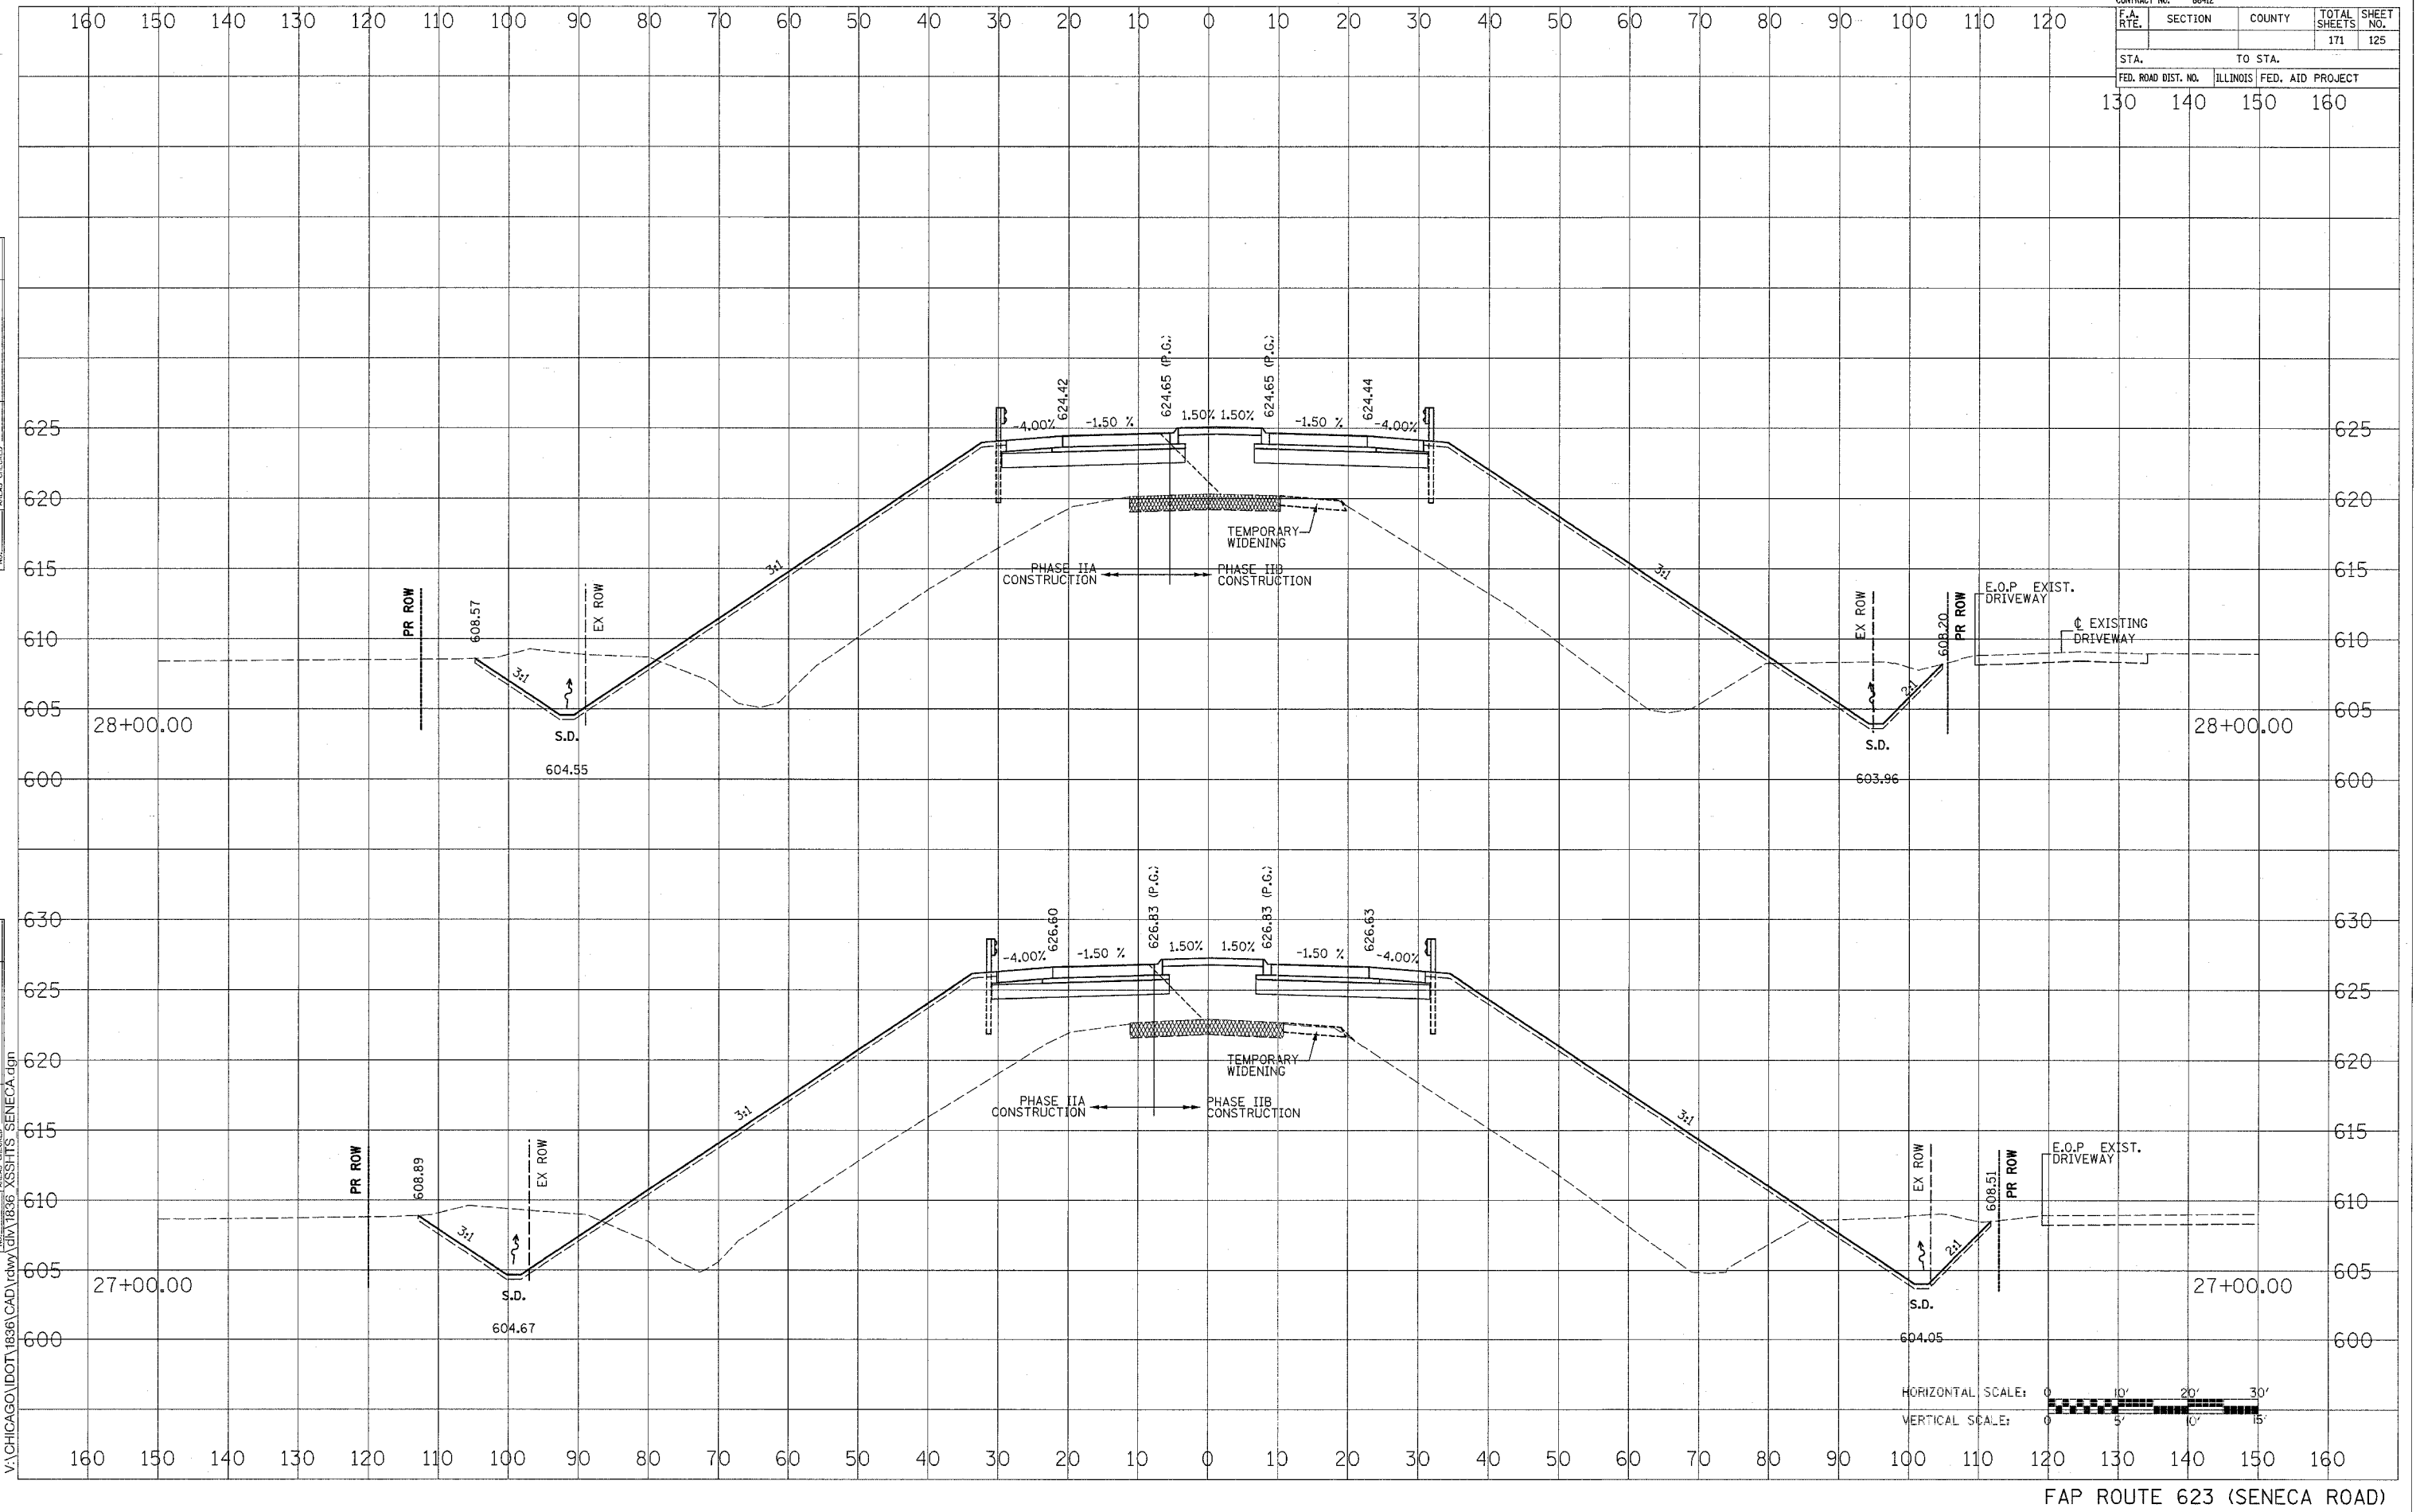

FAP ROUTE 623 (SENECA ROAD)