


CONTRACT NO. 66412				
F.A. RTE.	SECTION	COUNTY	TOTAL SHEETS	SHEET NO.
			171	126
STA.		TO STA.		
FED. ROAD DIST. NO.	ILLINOIS	FED. AID PROJECT		
130	140	150	160	

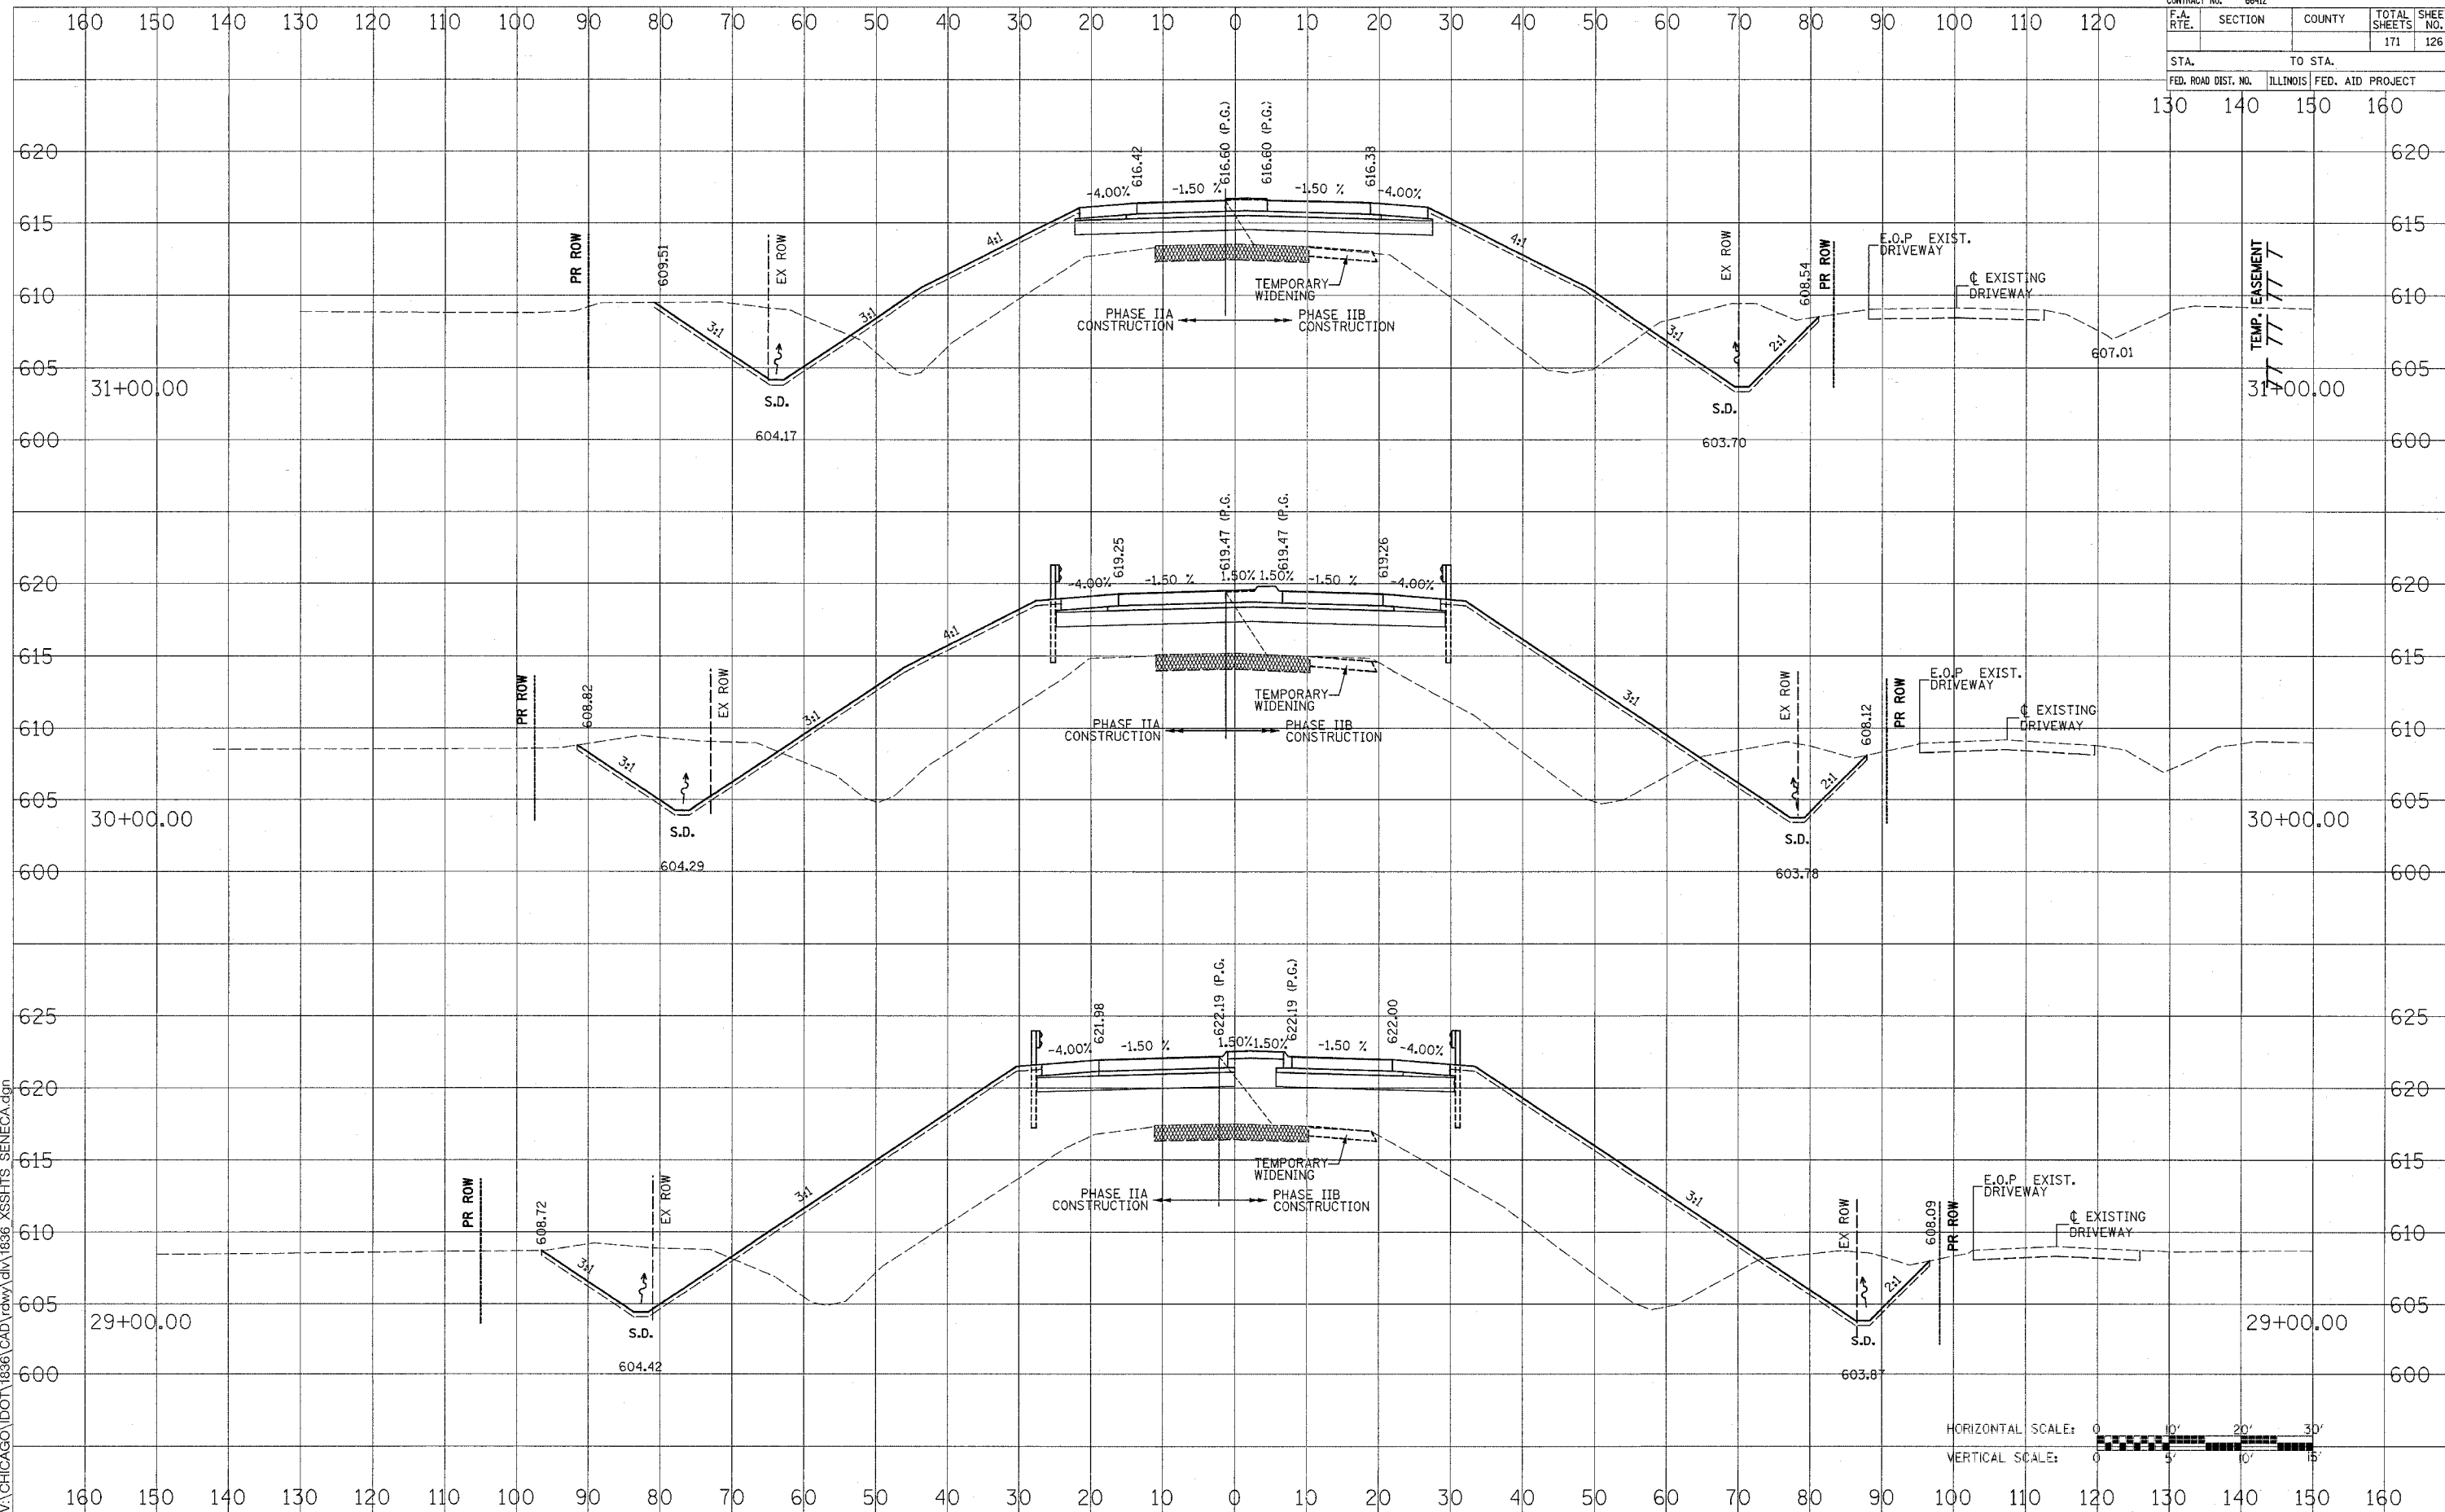

FAP ROUTE 623 (SENECA ROAD)

DATE: \_\_\_\_\_ BY: \_\_\_\_\_  
 SURVEYED: \_\_\_\_\_  
 FINAL SURVEY: \_\_\_\_\_  
 ORIGINAL SURVEY: \_\_\_\_\_  
 11/14/2005  
 V:\CHICAGO\DOT\1836\CAD\rdwy\1836\_XSSHTS\_SENECA.dgn