
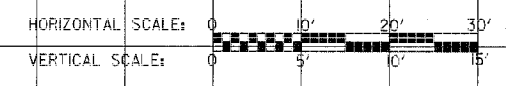


CONTRACT NO. 66412				
F.A. RTE.	SECTION	COUNTY	TOTAL SHEETS	SHEET NO.
			171	127
STA. 130		TO STA. 160		
FED. ROAD DIST. NO. ILLINOIS		FED. AID PROJECT		

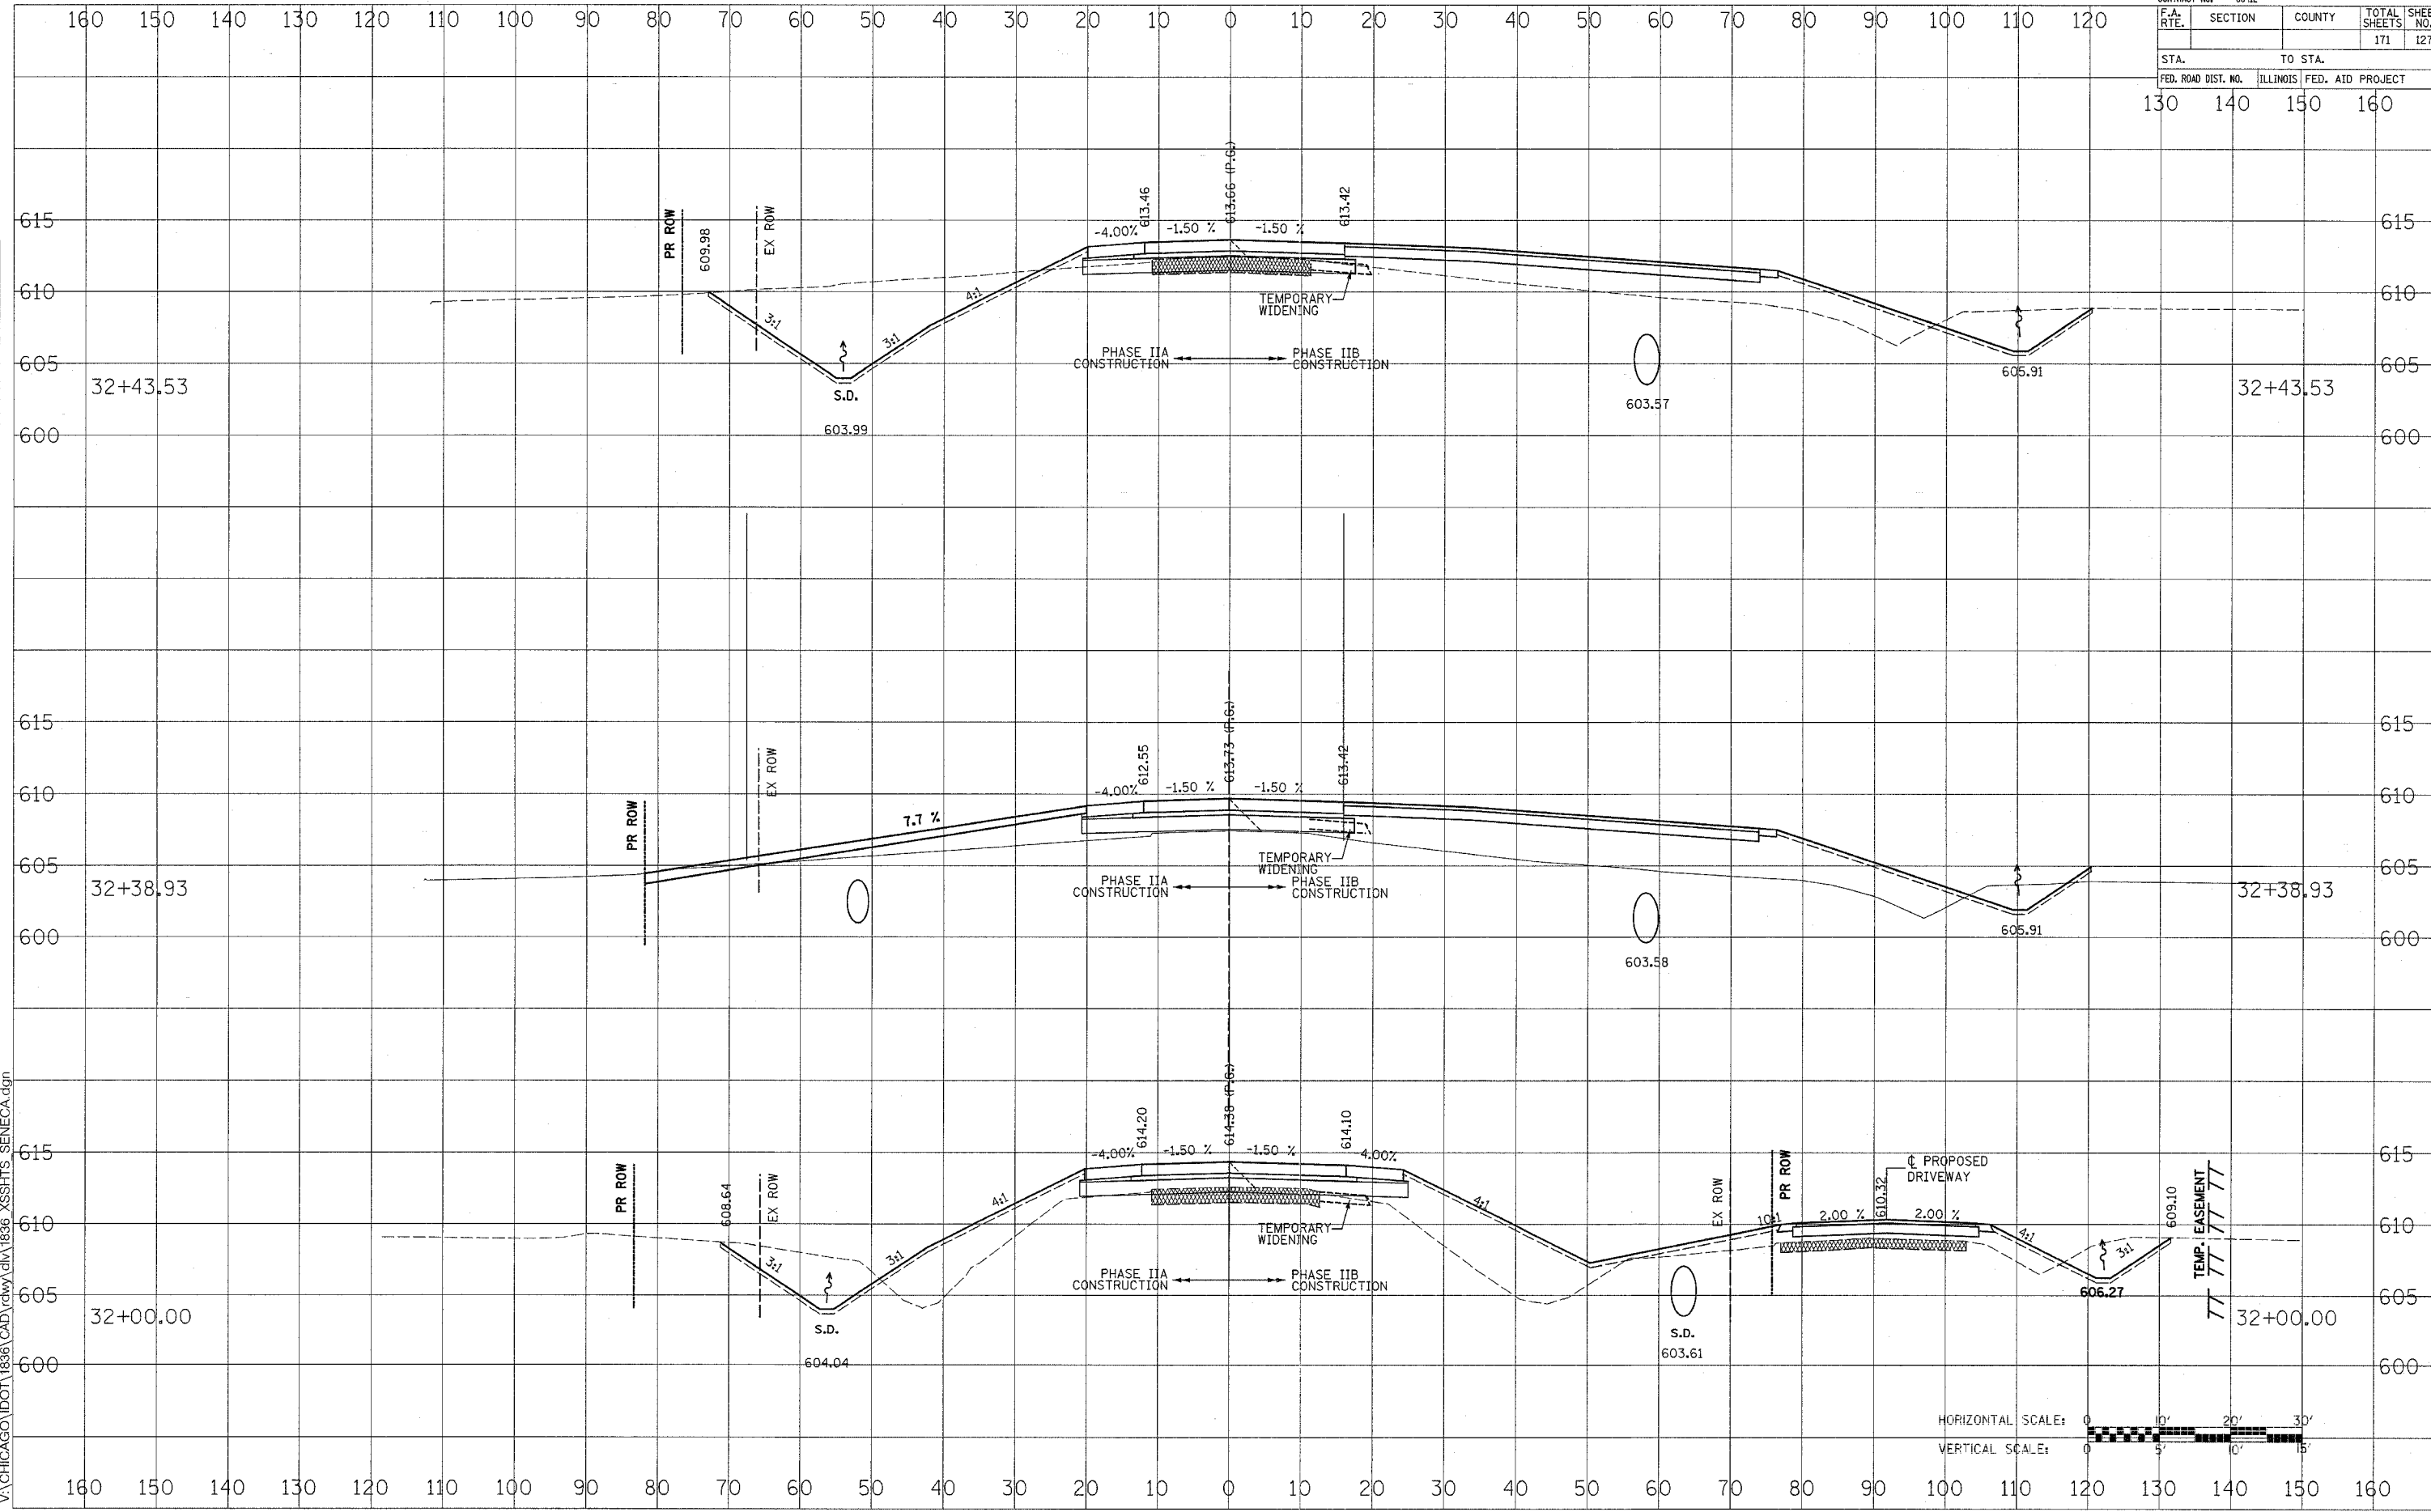

FAP ROUTE 623 (SENECA ROAD)

DATE	BY
SURVEYED	
NOTE BOOK	TEMPLATE
AREAS CHECKED	
NO.	

DATE	BY
ORIGINAL SURVEY	
NOTE BOOK	TEMPLATE
AREAS CHECKED	
NO.	

11/14/2005  
V:\CHICAGO\DOT\1836\CAD\rdwy\11\1836\_XSSHTS\_SENECA.dgn