


CONTRACT NO. 66412		TOTAL SHEETS 171		SHEET NO. 130	
F.A. RTE.	SECTION	COUNTY	TO STA.		
FED. ROAD DIST. NO.		ILLINOIS	FED. AID PROJECT		
130		140		150 160	

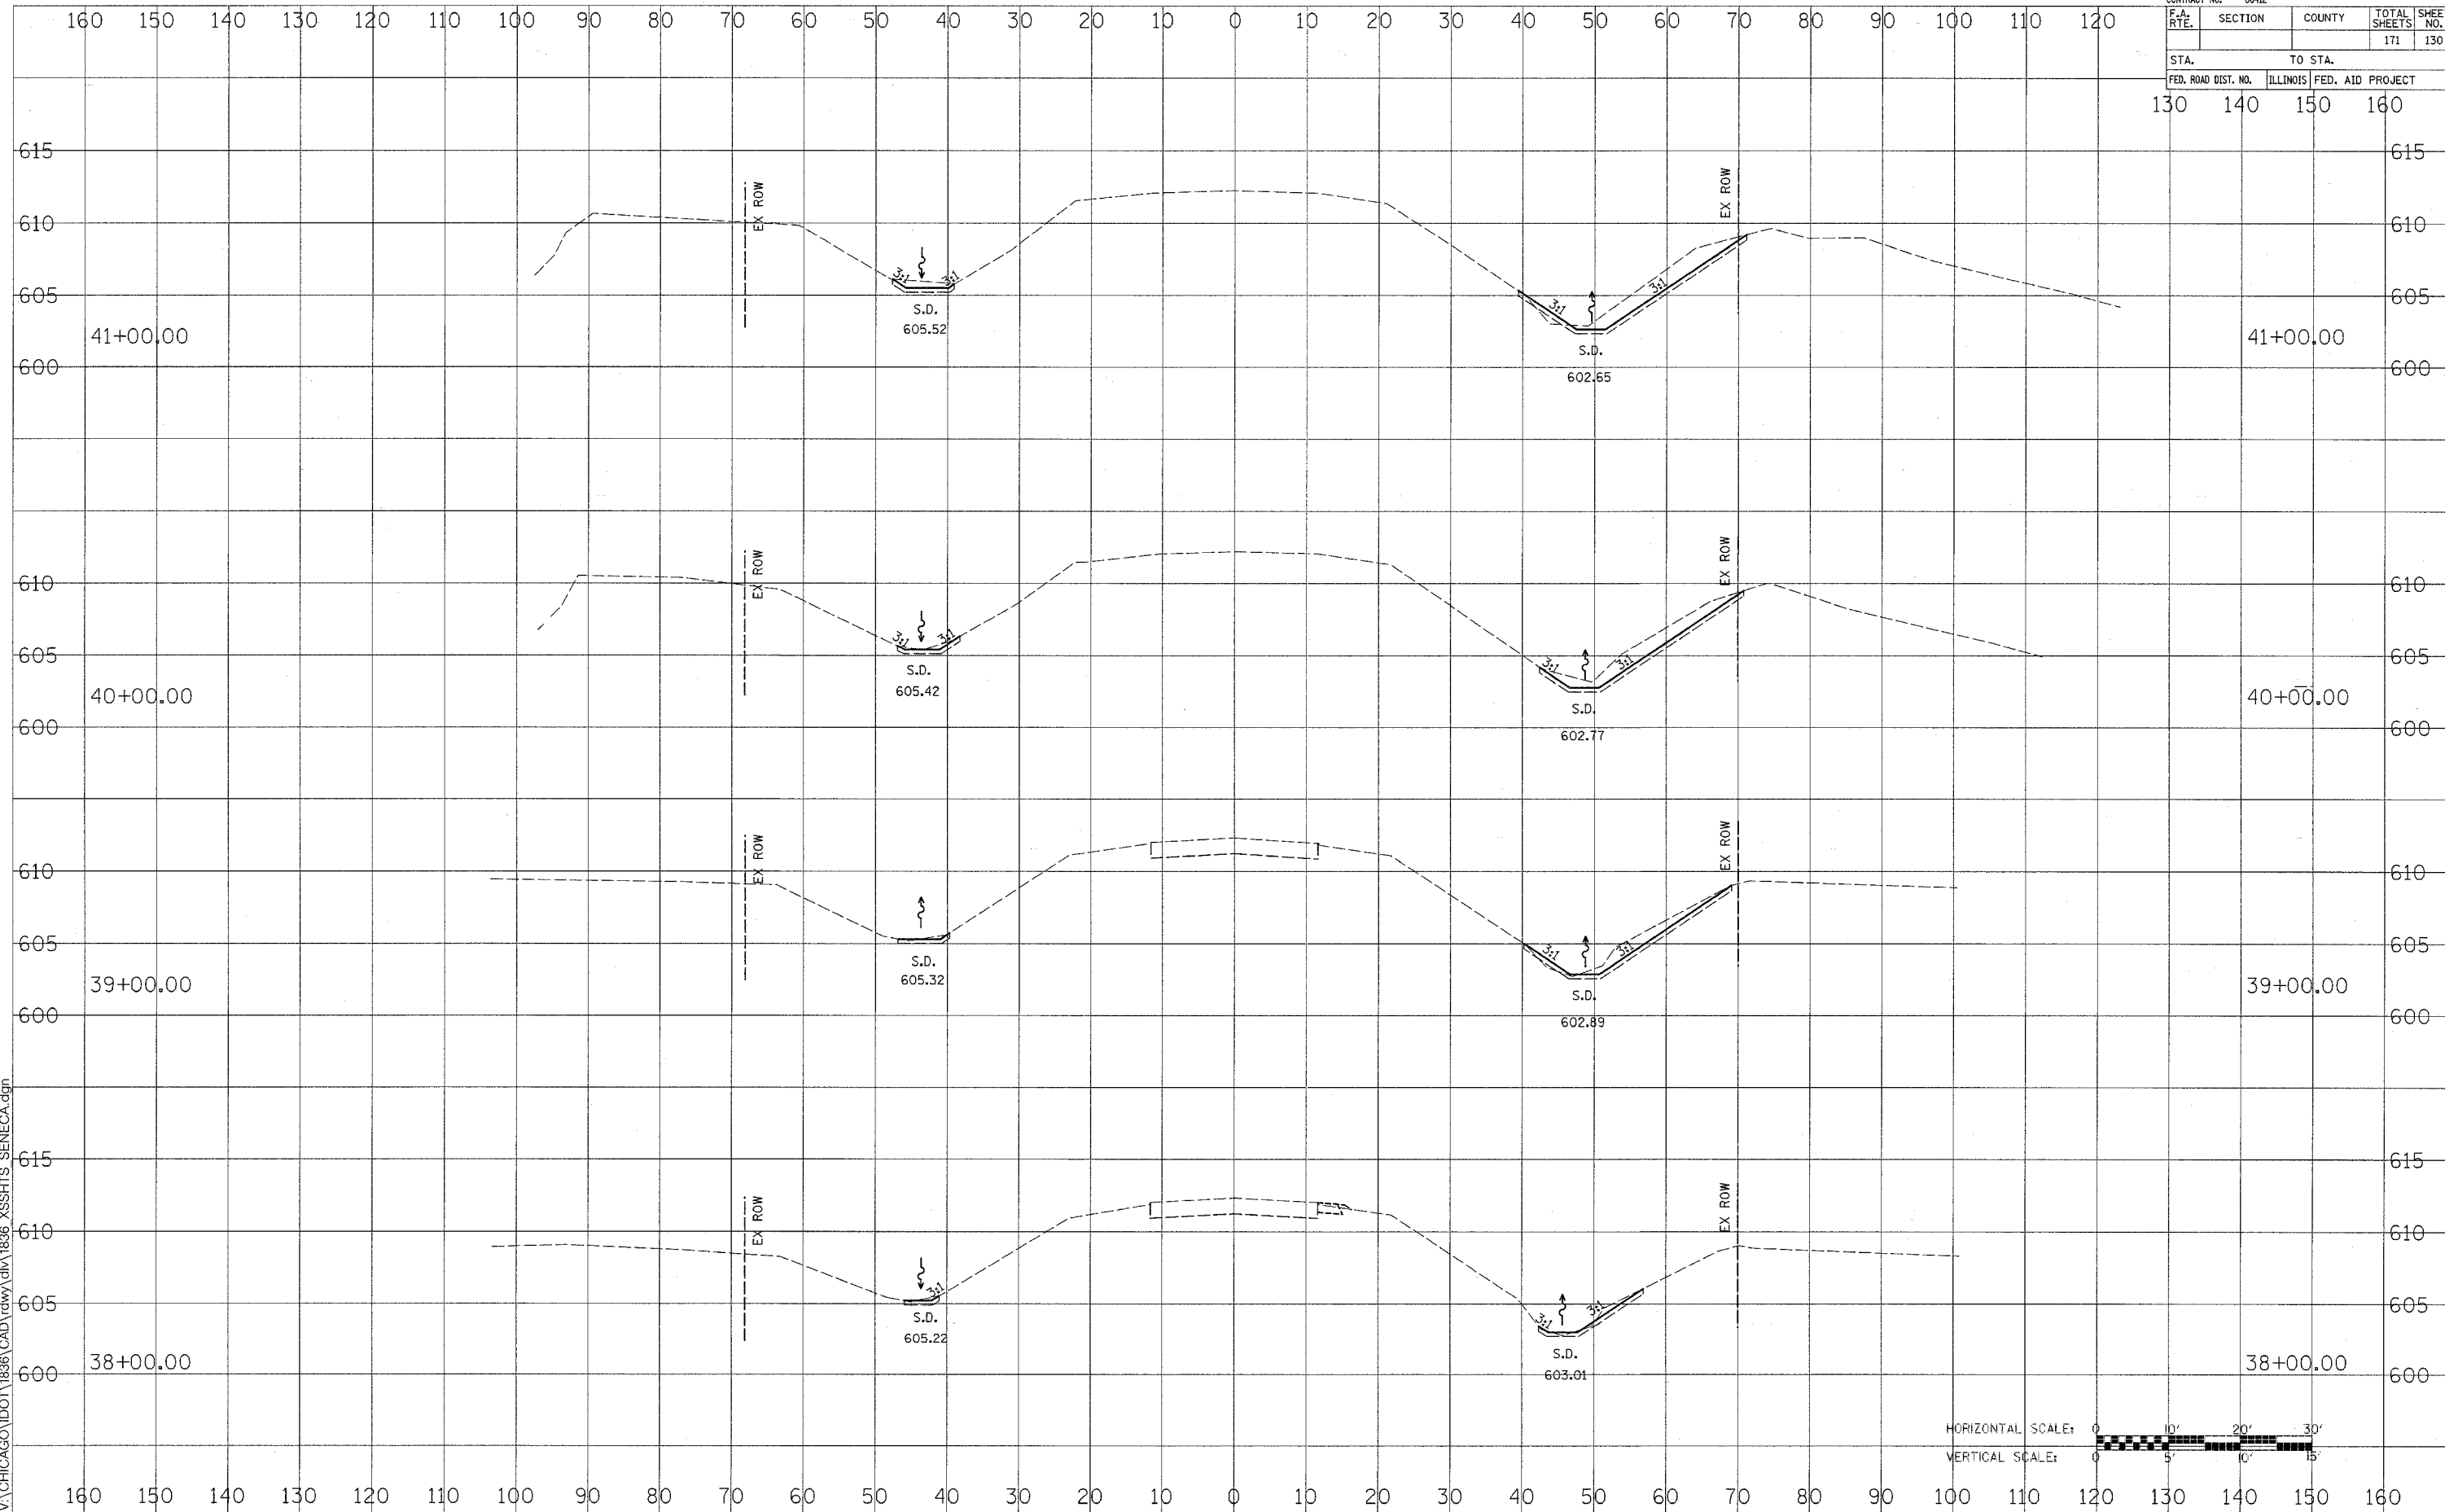

FAP ROUTE 623 (SENECA ROAD)

DATE: _____ BY: _____

DATE: _____ BY: _____

DATE: _____ BY: _____

DATE: _____ BY: _____

11/14/2005 V:\CHICAGO\DOT\1836\CAD\rdwy\11\1836_XSSHITS_SENECA.dgn