
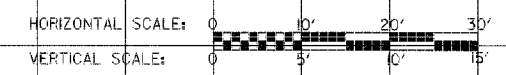


CONTRACT NO. 66412		TOTAL SHEETS 171		SHEET NO. 130A	
F.A. RTE.	SECTION	COUNTY	ILLINOIS	FED. AID PROJECT	
STA. TO STA.					
FED. ROAD DIST. NO.	ILLINOIS	FED. AID PROJECT			
50	60	70	80		

DATE
BY
SURVEYED
FINAL SURVEY
NOTE BOOK
NO.

DATE
BY
SURVEYED
ORIGINAL SURVEY
NOTE BOOK
NO.

11/14/2005
V:\CHICAGO\DOT\1836\CAD\rdwy\1836_XSSHIS_RAMP1.dgn

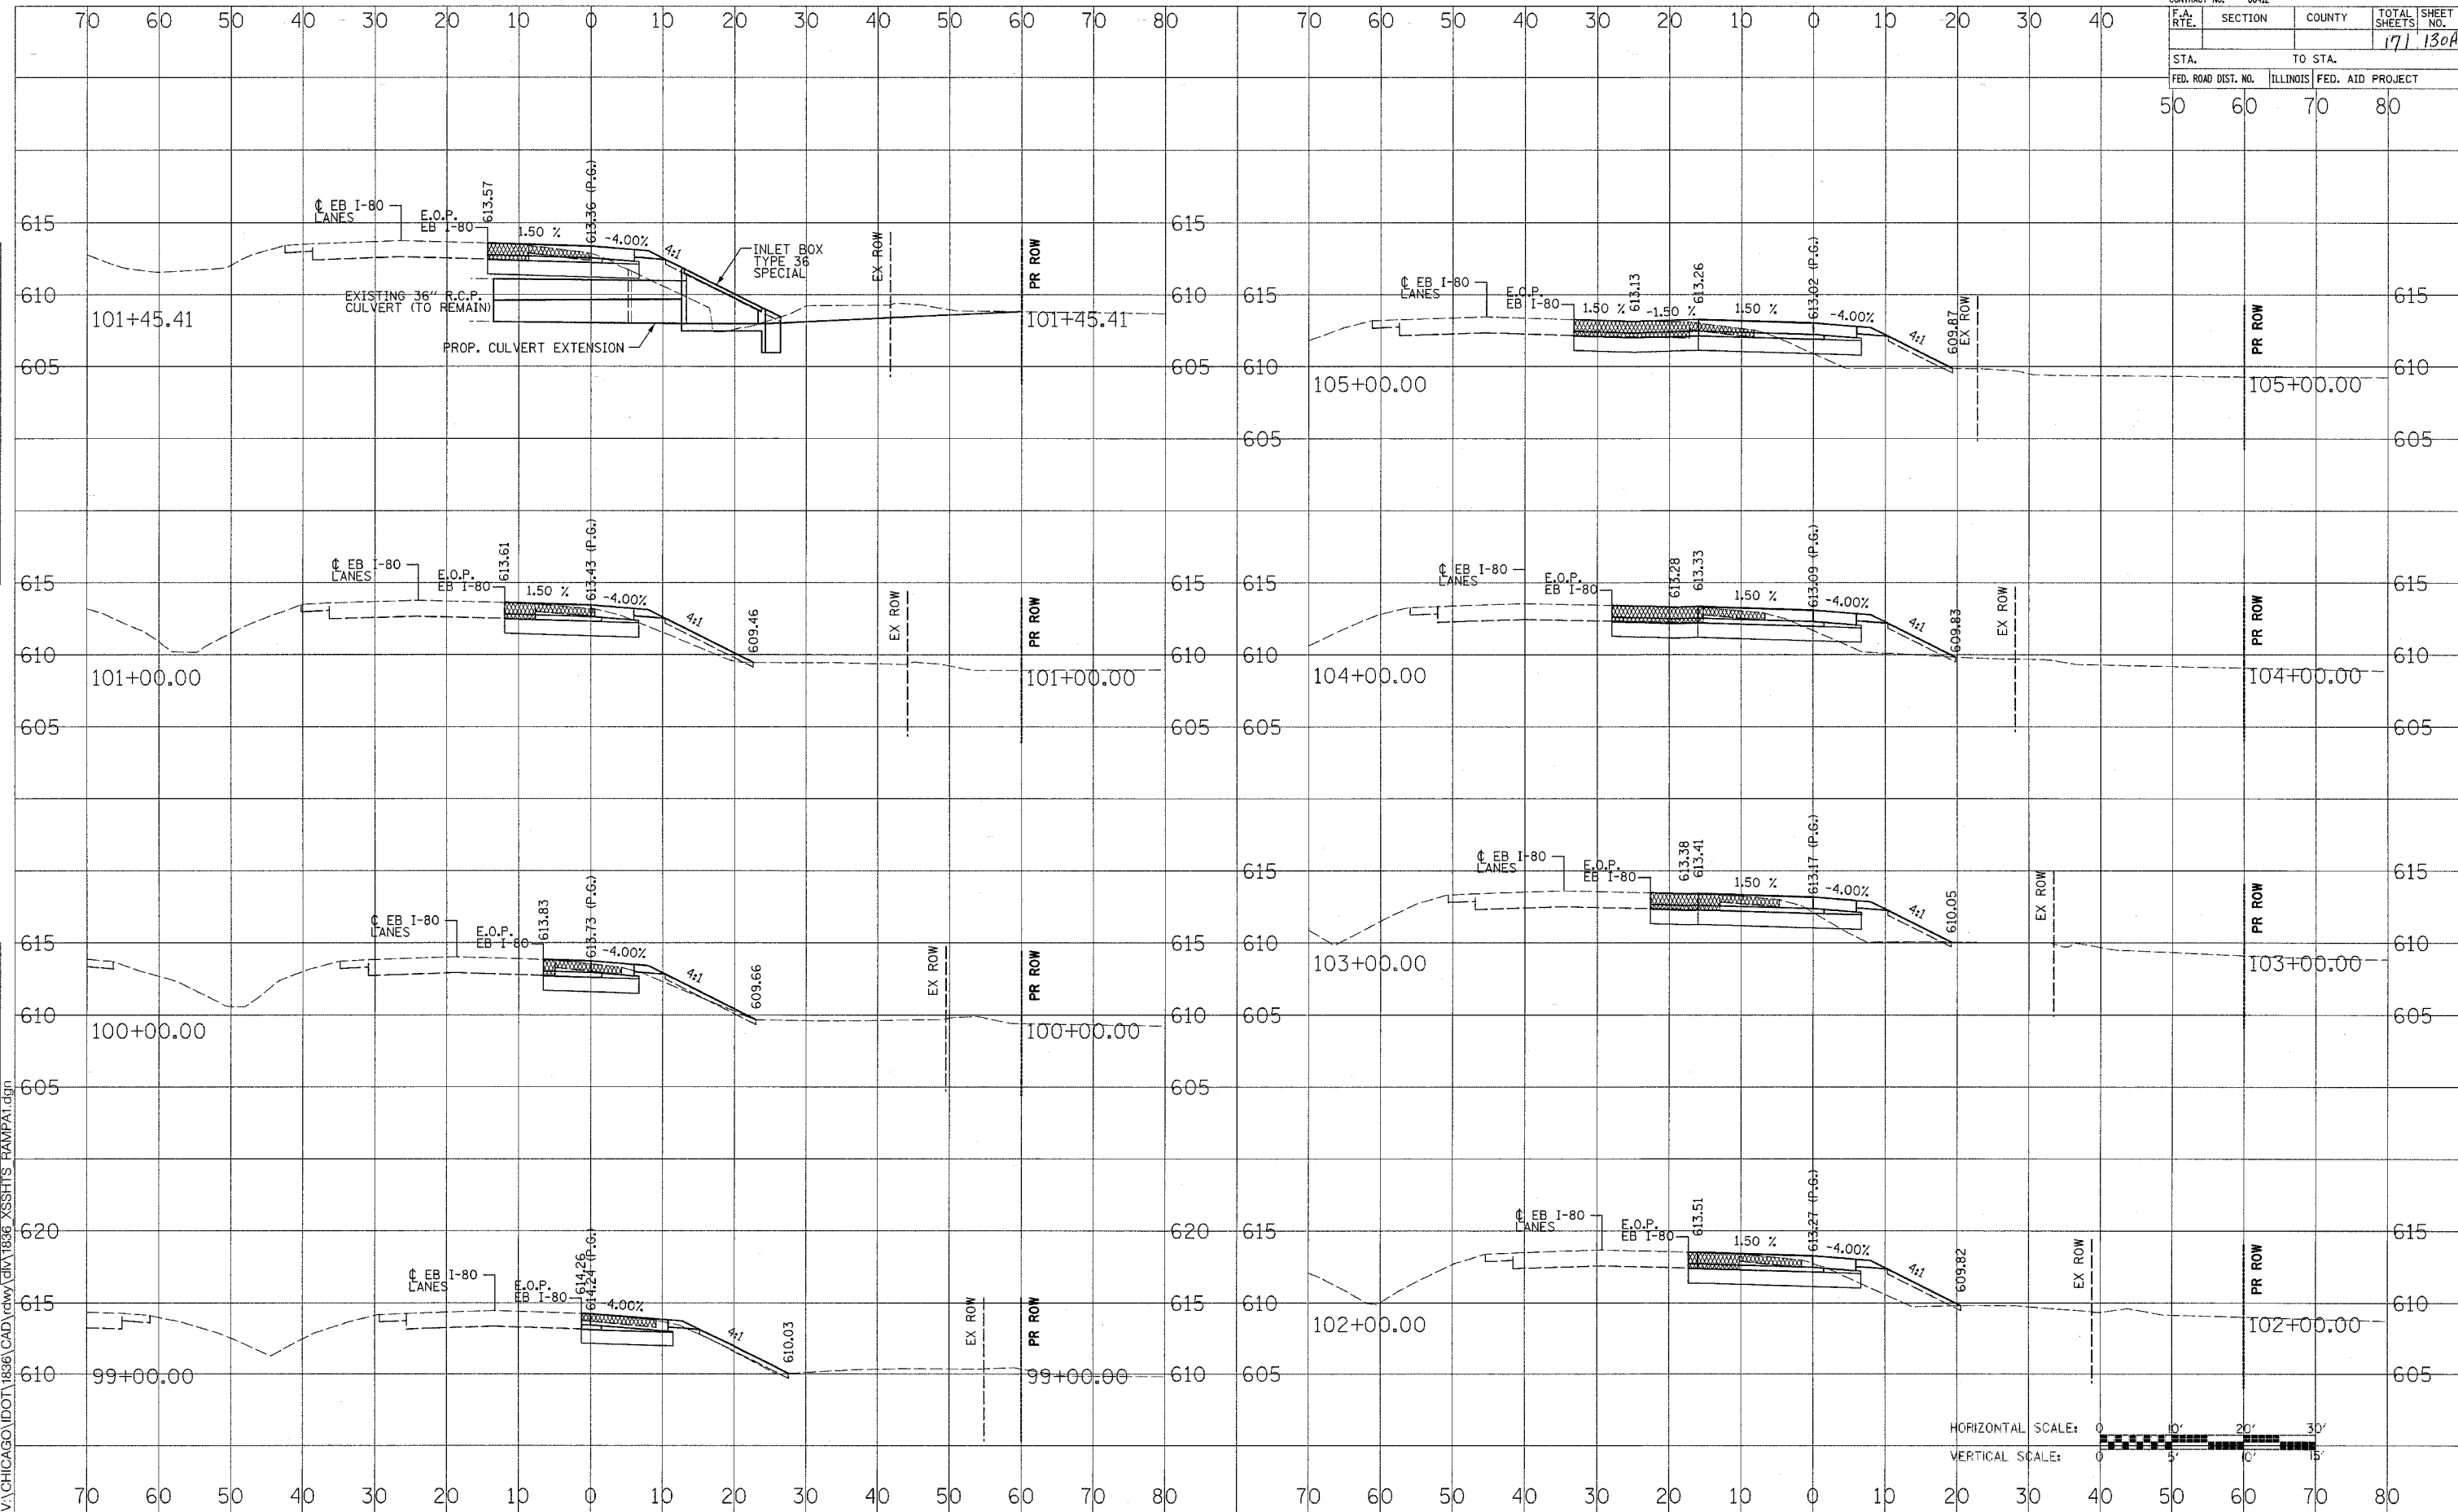

PROPOSED RAMP A