
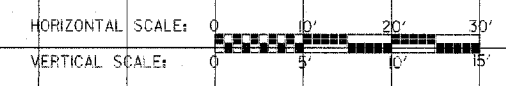


CONTRACT NO. 66412				
F.A. RTE.	SECTION	COUNTY	TOTAL SHEETS	SHEET NO.
			171	135
STA.		TO STA.		
FED. ROAD DIST. NO.	ILLINOIS	FED. AID PROJECT		
130	140	150	160	

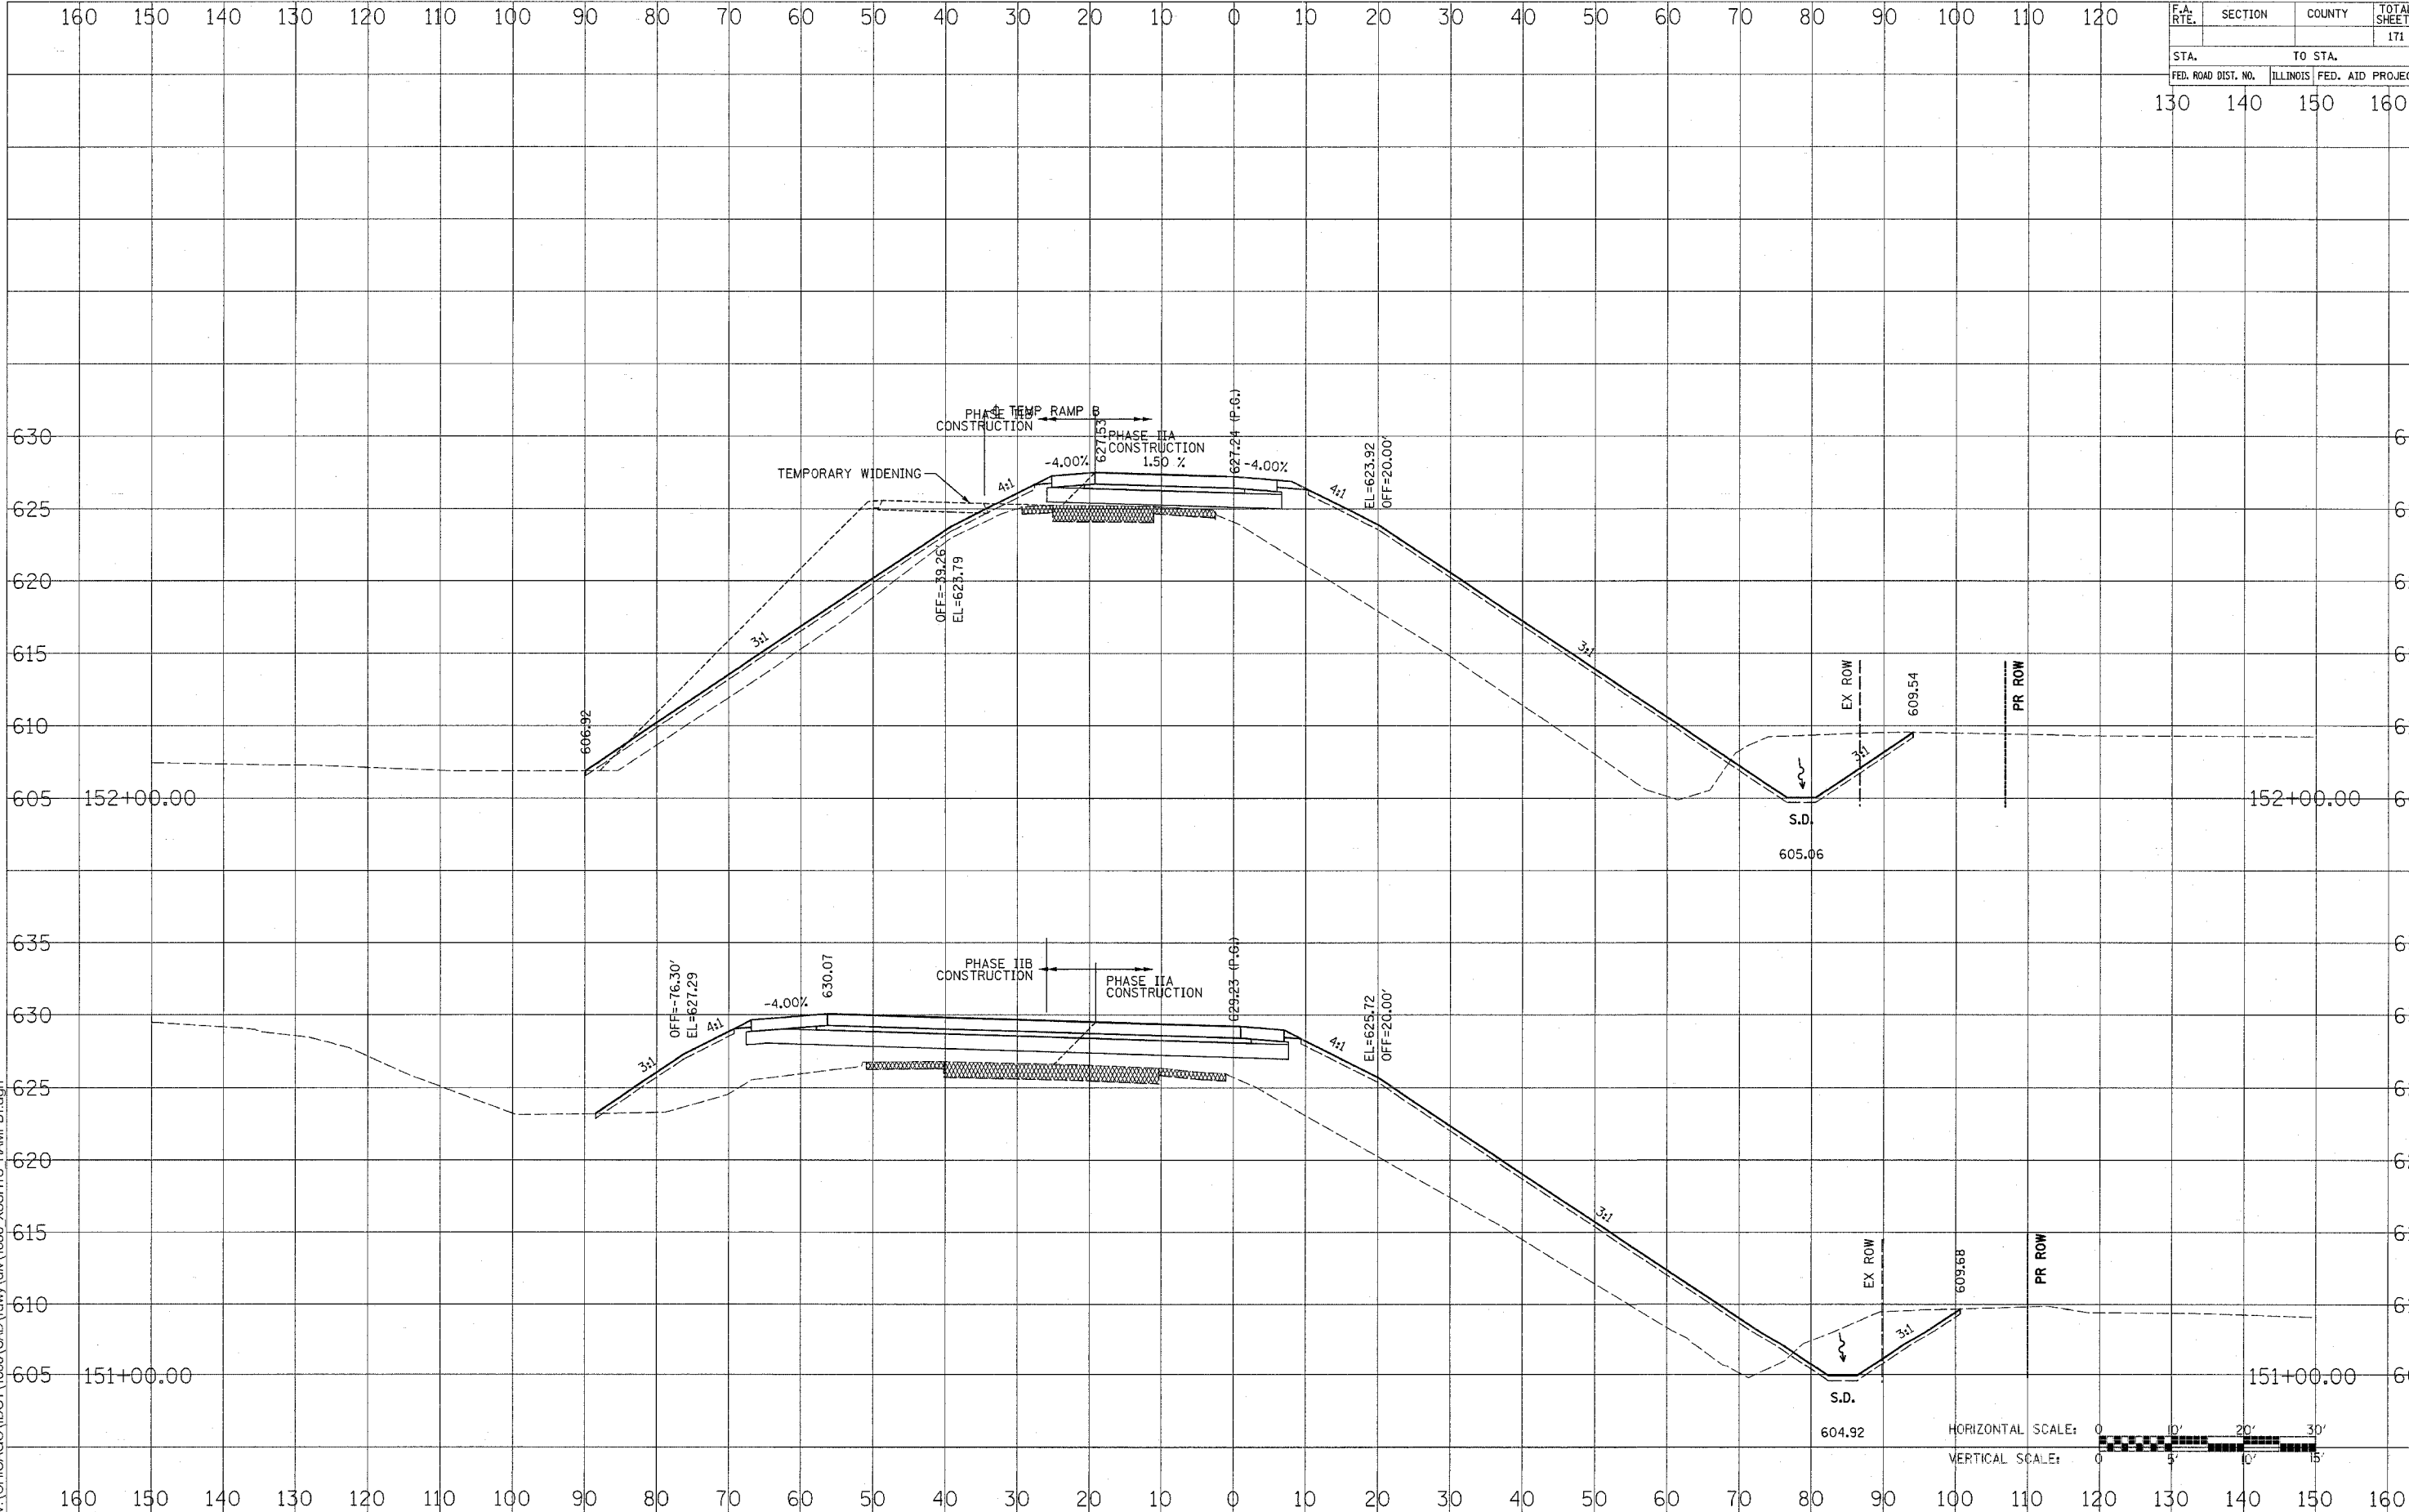

PROPOSED RAMP B

DATE	BY
SURVEYED	
CORRECTED	
FINAL	
NOTE BOOK	
NO.	

DATE	BY
SURVEYED	
CORRECTED	
ORIGINAL	
NOTE BOOK	
NO.	

1/14/2005  
 V:\CHICAGO\DOT\1836\CAD\dwg\div1836\_XSSHIS\_RAMPB1.dgn