
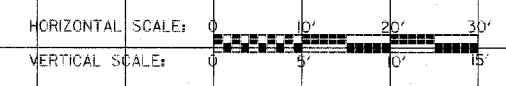


CONTRACT NO. 66412				
F.A. RTE.	SECTION	COUNTY	TOTAL SHEETS	SHEET NO.
			171	138
STA. 130		TO STA. 160		
FED. ROAD DIST. NO.		ILLINOIS	FED. AID PROJECT	

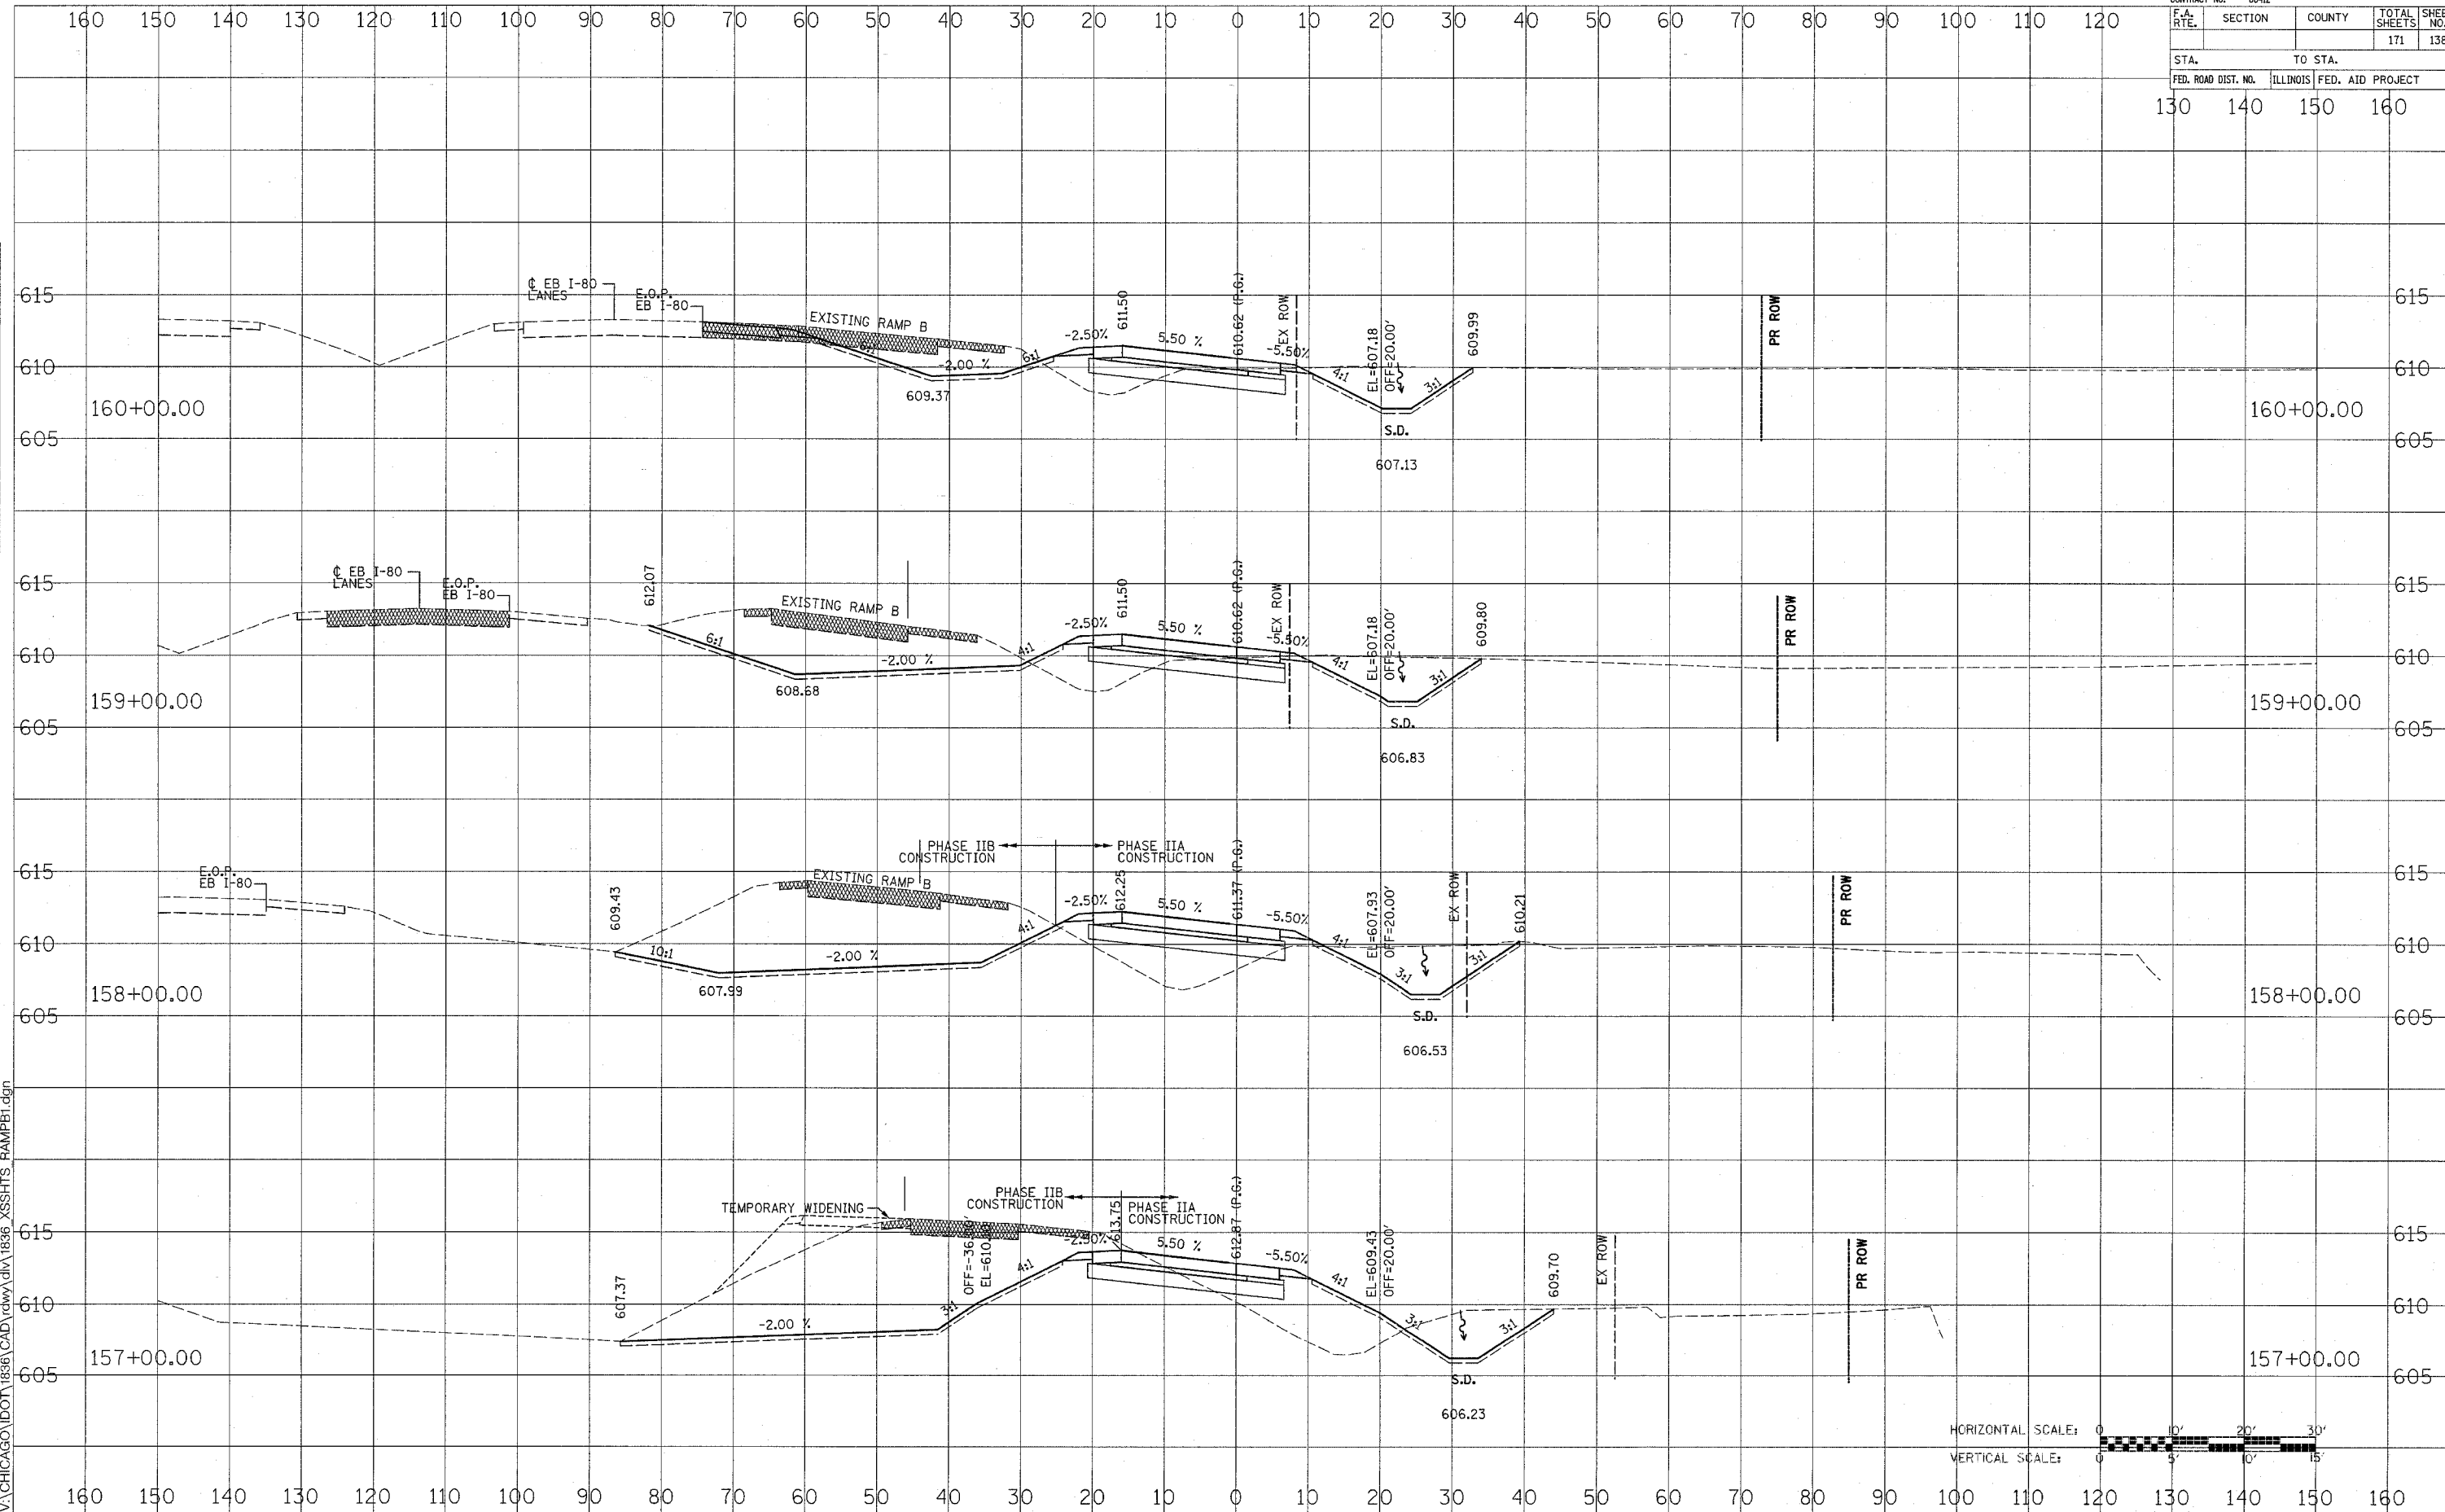

PROPOSED RAMP B

DATE: \_\_\_\_\_ BY: \_\_\_\_\_  
 SURVEYED: \_\_\_\_\_  
 FINAL SURVEY: \_\_\_\_\_  
 NOTE BOOK: \_\_\_\_\_  
 TEMPLATE: \_\_\_\_\_  
 AREAS CHECKED: \_\_\_\_\_  
 11/14/2005  
 V:\CHICAGO\DOT\1836\CAD\rdwy\DIV\1836\_XSSHITS\_RAMPB1.dgn