


CONTRACT NO. 66412		TOTAL SHEETS 171		SHEET NO. 139	
F.A. RTE.	SECTION	COUNTY	ILLINOIS FED. AID PROJECT		
STA.	TO STA.				
50	60	70	80		

DATE _____ BY _____
 SURVEYED _____
 PLOTTED _____
 CHECKED _____
 AREAS CHECKED _____

DATE _____ BY _____
 SURVEYED _____
 PLOTTED _____
 CHECKED _____
 AREAS CHECKED _____

11/4/2005
 V:\CHICAGO\DOT\1836\CAD\dwg\36_XSSHIS_RAMPB2.dgn

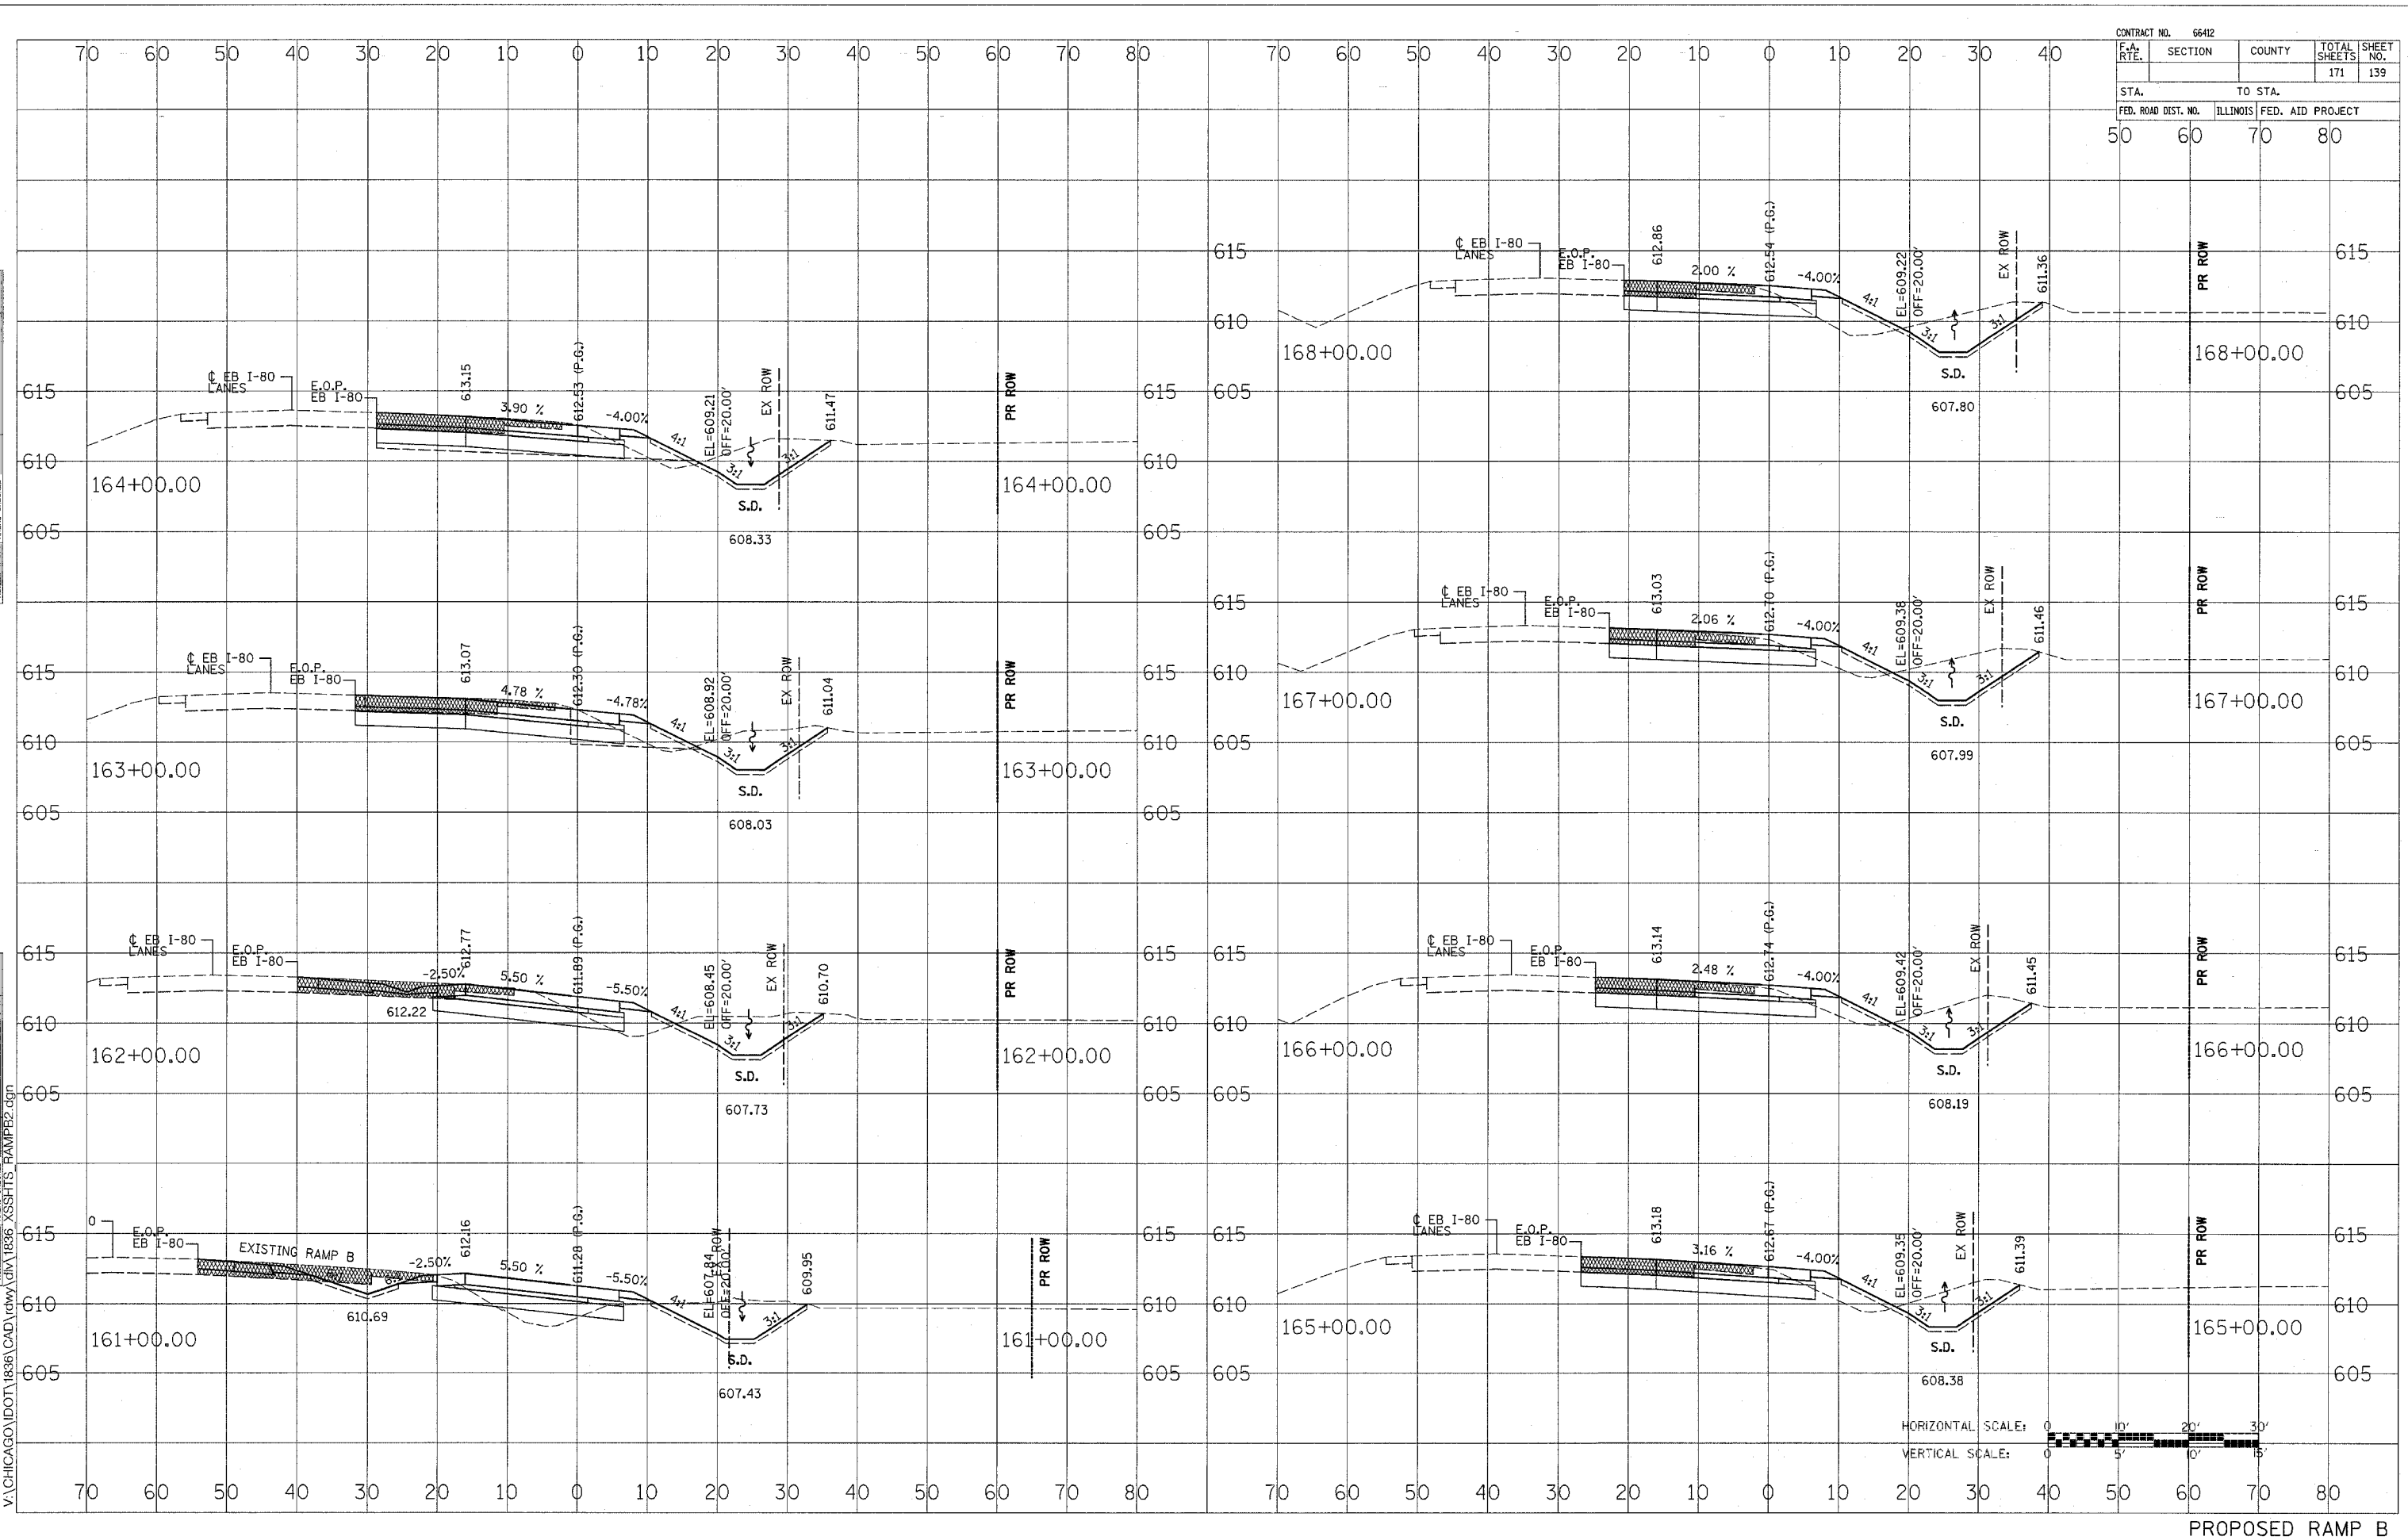

PROPOSED RAMP B