
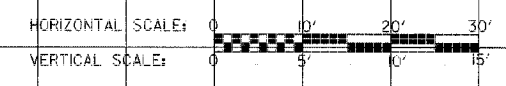


CONTRACT NO. 66412				
F.A. RTE.	SECTION	COUNTY	TOTAL SHEETS	SHEET NO.
			171	141
STA.		TO STA.		
FED. ROAD DIST. NO.	ILLINOIS	FED. AID PROJECT		

DATE	BY
SURVEYED	DATE
TOP	DATE
PLATE	DATE
AREAS	DATE
CHECKED	DATE
NO.	

DATE	BY
SURVEYED	DATE
TOP	DATE
PLATE	DATE
AREAS	DATE
CHECKED	DATE
NO.	

11/4/2005
V:\CHICAGO\IDOT\1836\CAD\rdwy\div1836_XSSHIS_RAMPB2.dgn

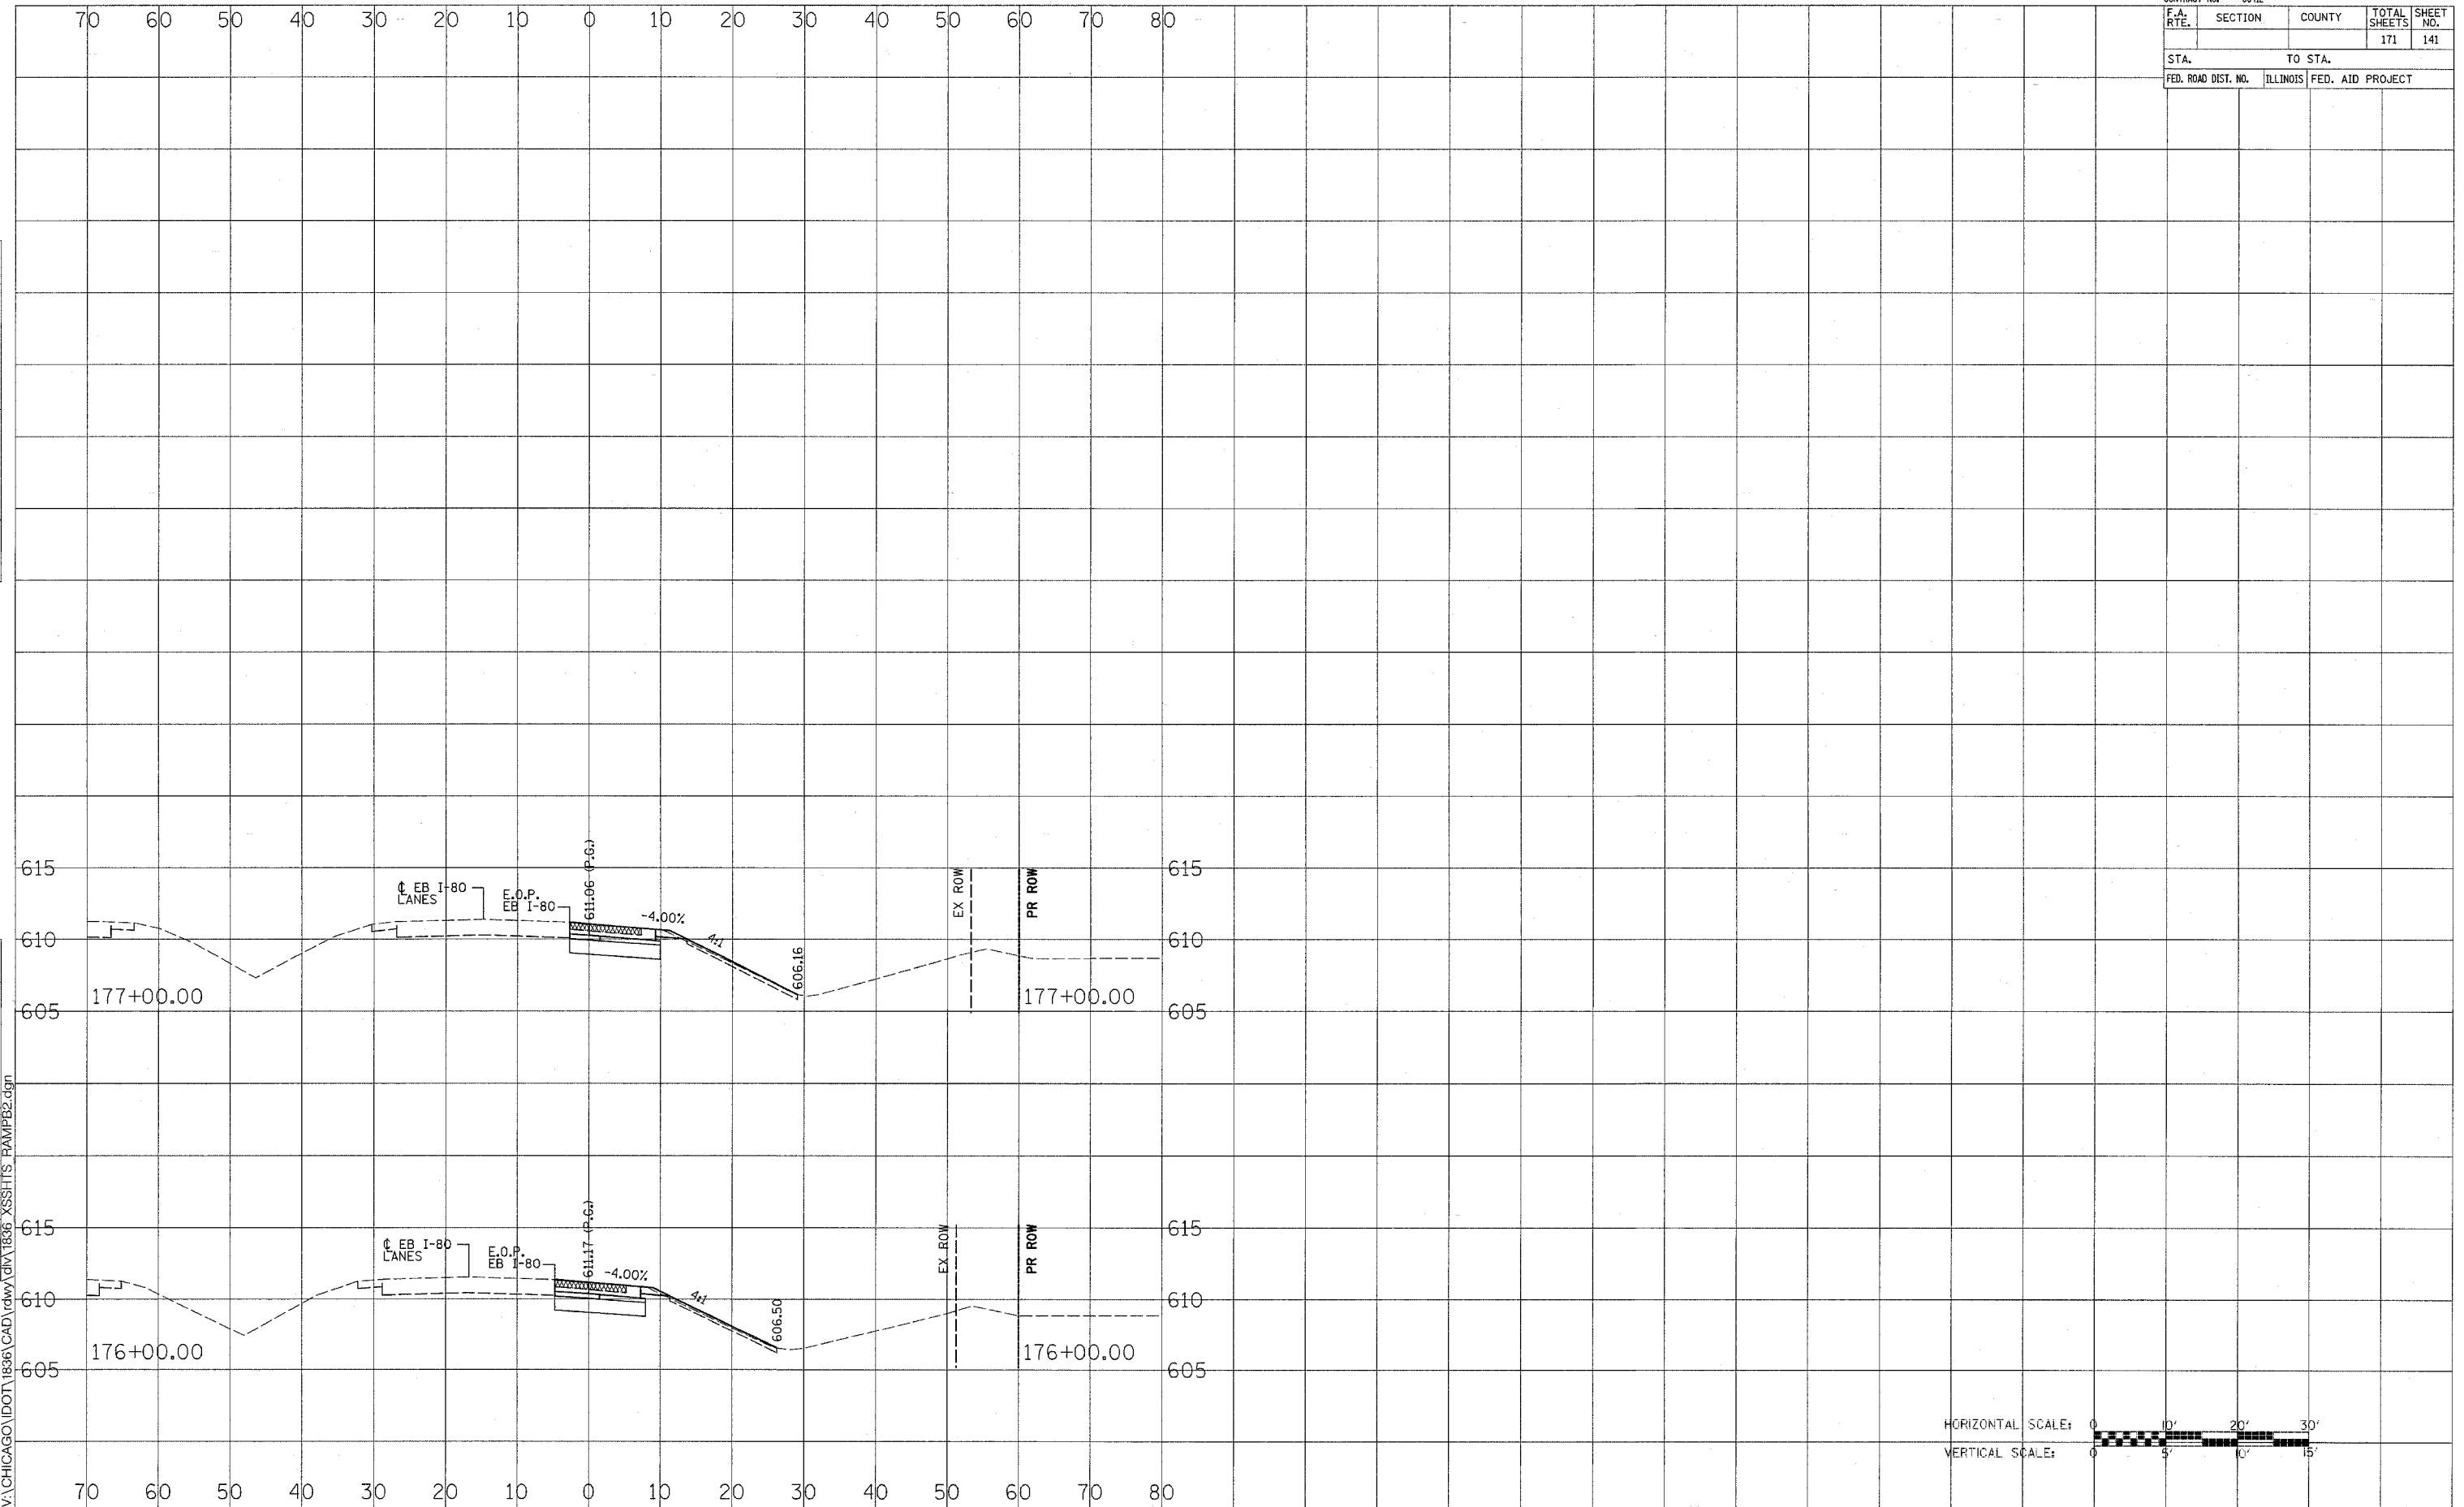

PROPOSED RAMP B