


CONTRACT NO. 66412				
F.A. RTE.	SECTION	COUNTY	TOTAL SHEETS	SHEET NO.
			171	142
STA. 50		TO STA. 80		
FED. ROAD DIST. NO.	ILLINOIS	FED. AID PROJECT		
50	60	70	80	

DATE	
BY	
FINAL SURVEY PLOTTED AREAS CHECKED	
NOTE BOOK NO.	

DATE	
BY	
ORIGINAL SURVEY PLOTTED AREAS CHECKED	
NOTE BOOK NO.	

11/4/2005
 V:\CHICAGO\DOT\1896\CAD\raw\1836_XSSHTS_RAMPC1.dgn

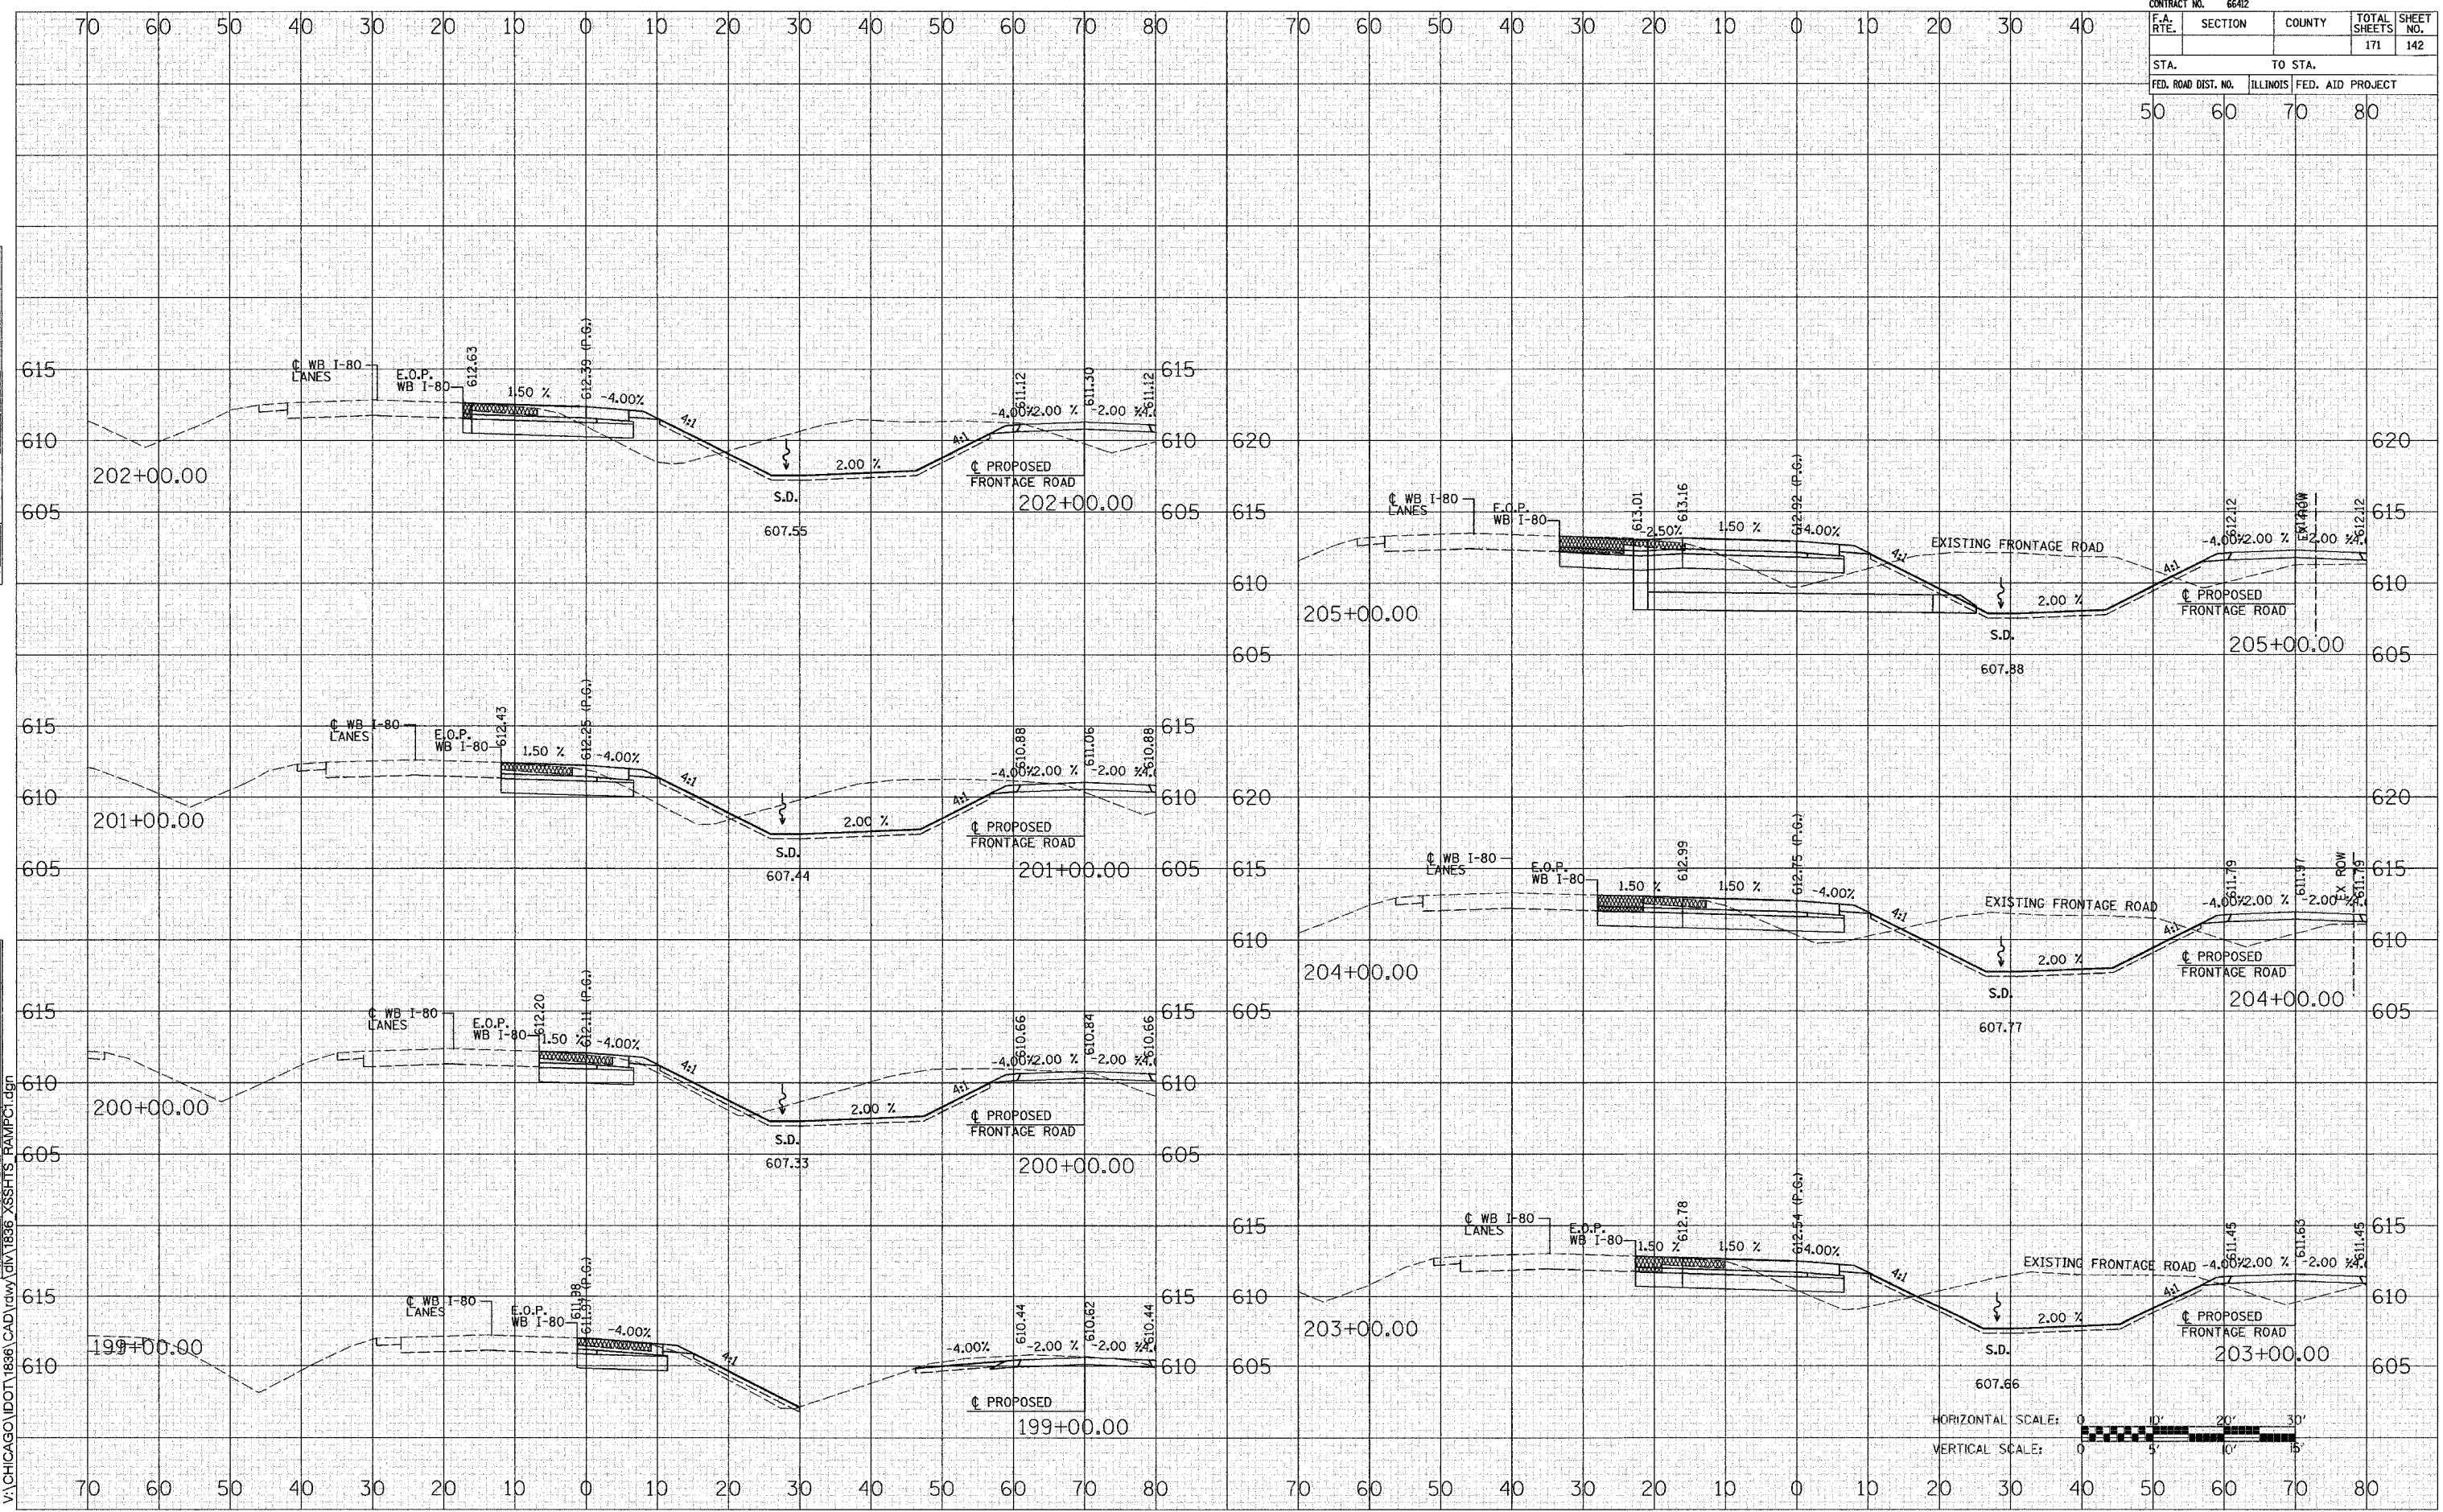

PROPOSED RAMP C