


CONTRACT NO. 65412		TOTAL SHEETS 171		SHEET NO. 143	
F.A. RTE.	SECTION	COUNTY	ILLINOIS FED. AID PROJECT		
STA. 130		TO STA. 160			

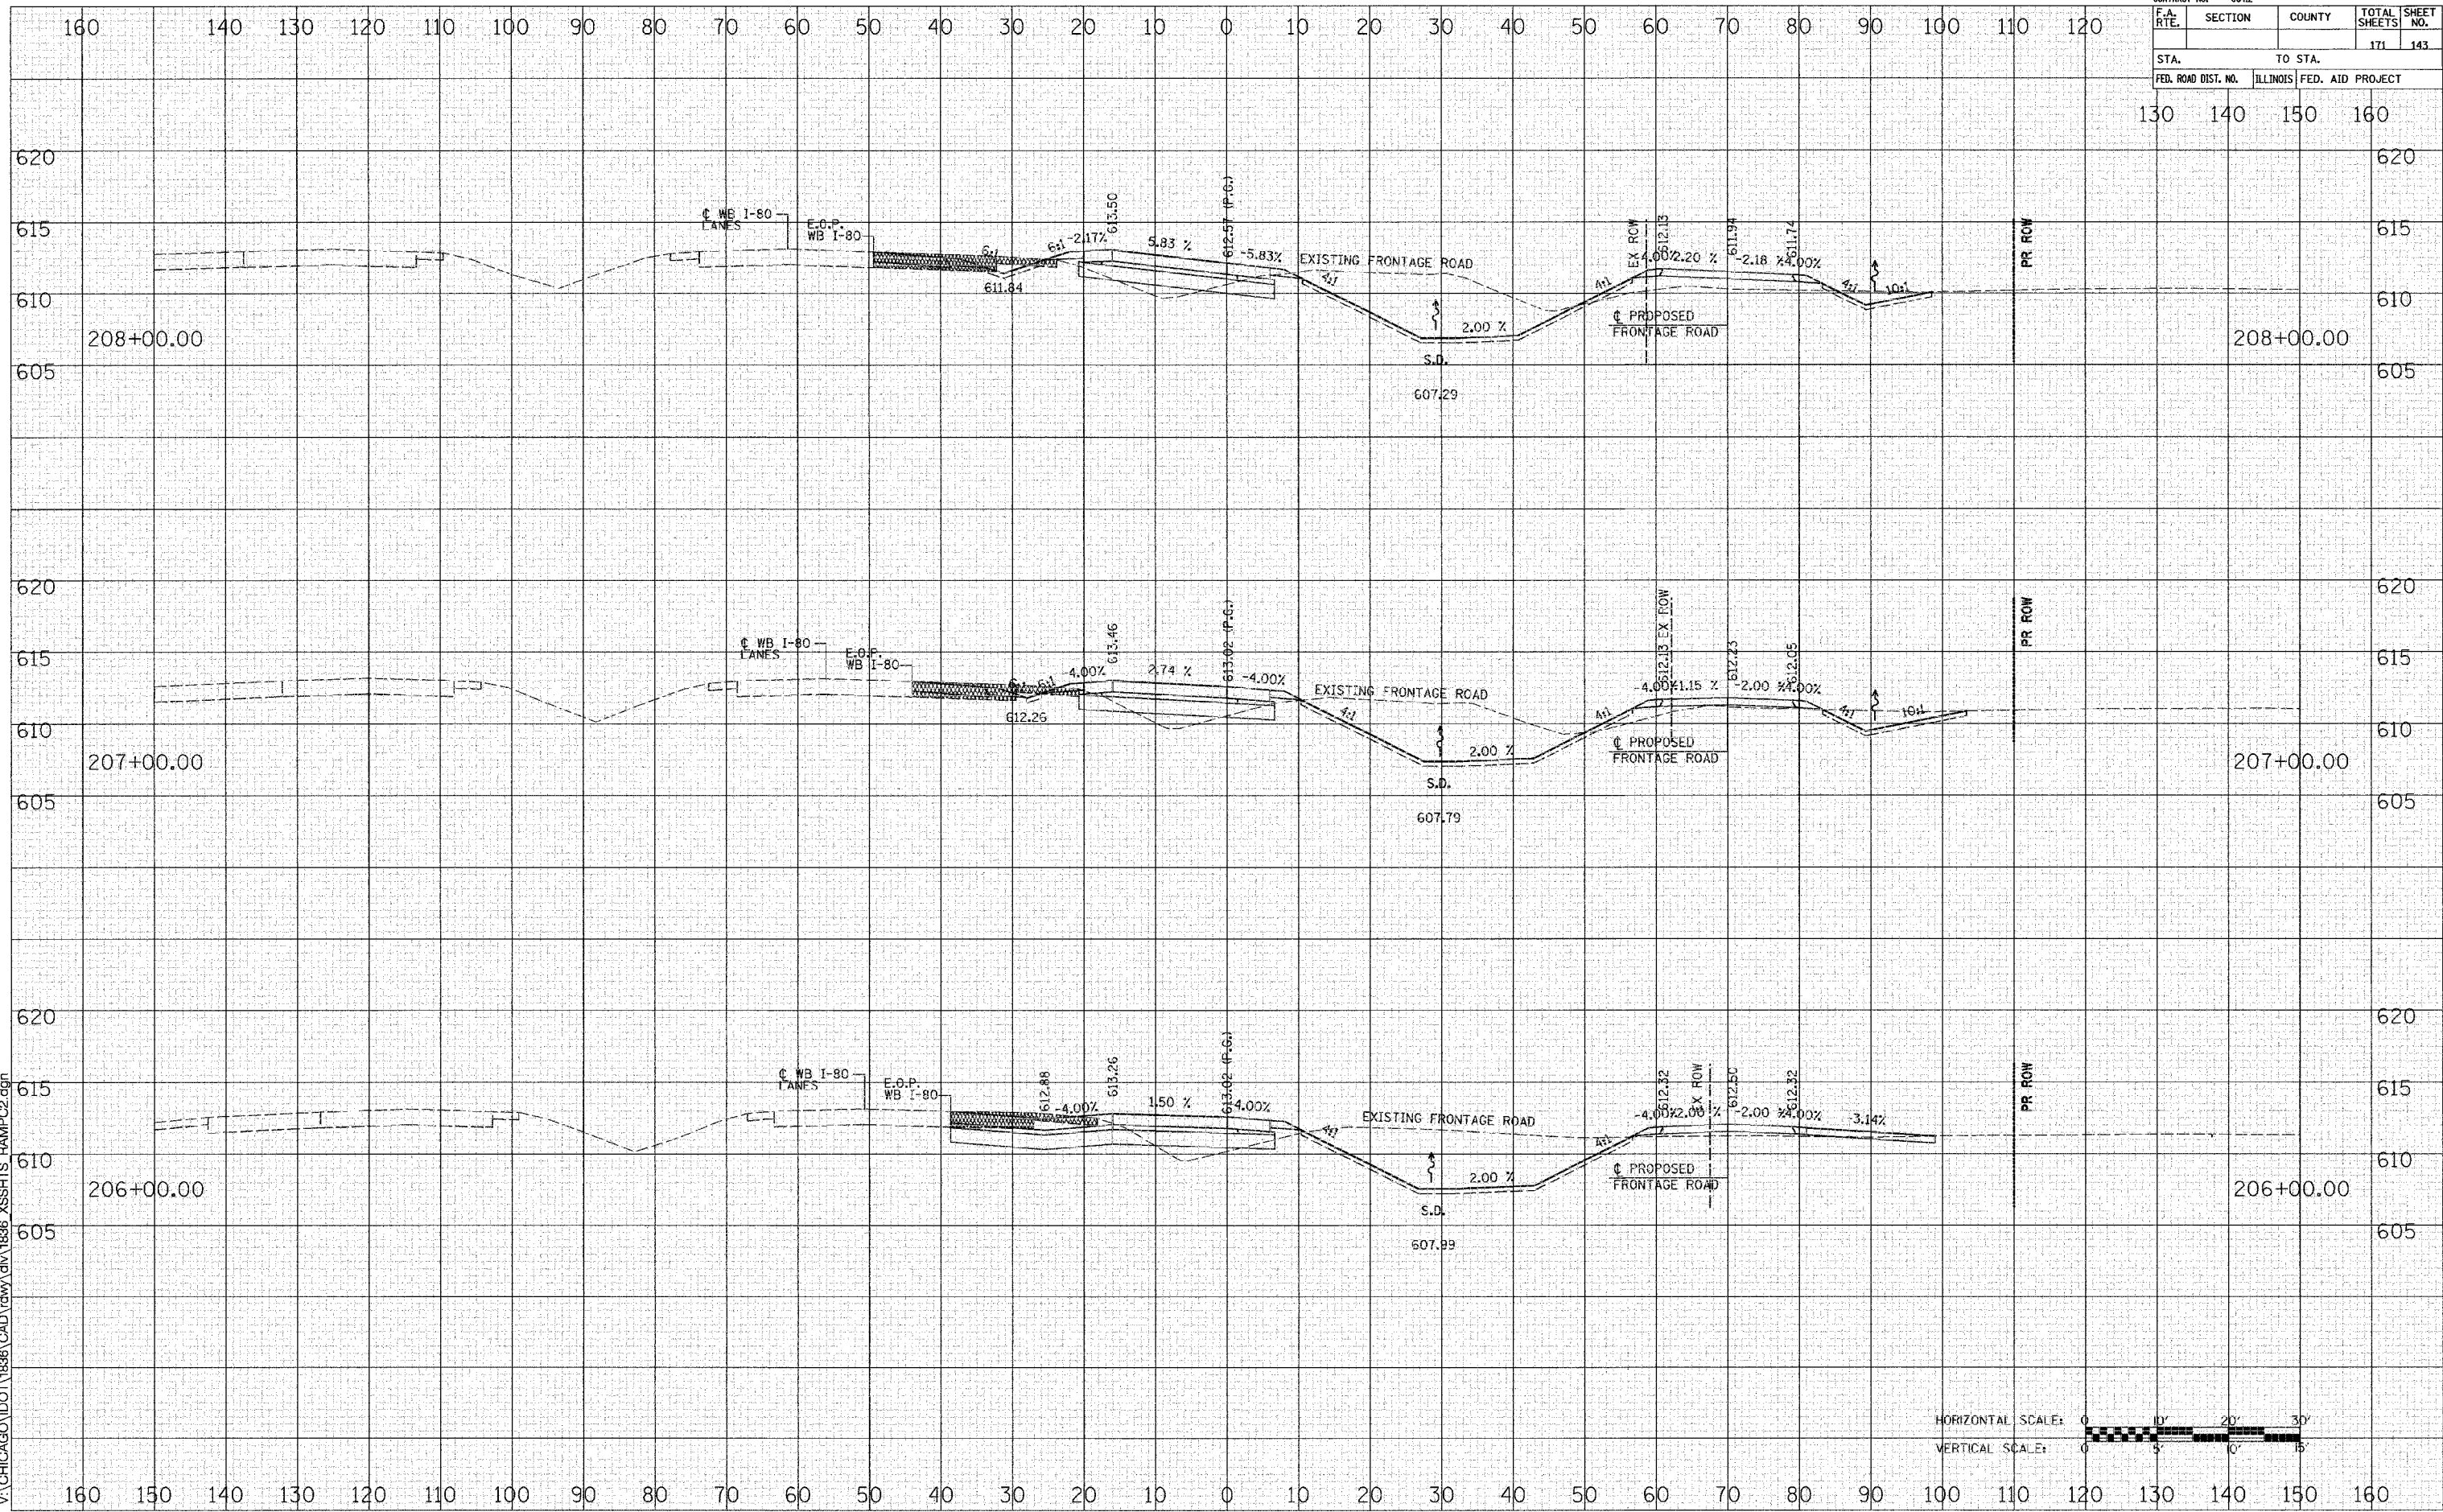

PROPOSED RAMP C

DATE	
BY	
REVISION	
NO.	
DESCRIPTION	
DATE	
BY	
REVISION	
NO.	
DESCRIPTION	
11/4/2005
 V:\CHICAGO\DOT\1836\CAD\rdwy\1836_XSS\HIS_RAMPC2.dgn

\\civ1\1836_XSS\HIS_RAMPC2.dgn 12/12/2005 10:01:04 PM bgeiger