
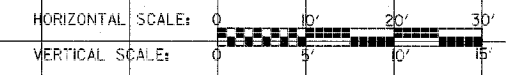


CONTRACT NO. 66412				
F.A. RTE.	SECTION	COUNTY	TOTAL SHEETS	SHEET NO.
			171	144
STA.		TO STA.		
FED. ROAD DIST. NO.		ILLINOIS FED. AID PROJECT		
130 140		150 160		

DATE	BY
DATE	BY
DATE	BY
DATE	BY
DATE	BY

DATE	BY
DATE	BY
DATE	BY
DATE	BY
DATE	BY

11/4/2005
 V:\CHICAGO\DOT\1836\CAD\rdw\1836_XSSHITS_RAMPC2.dgn

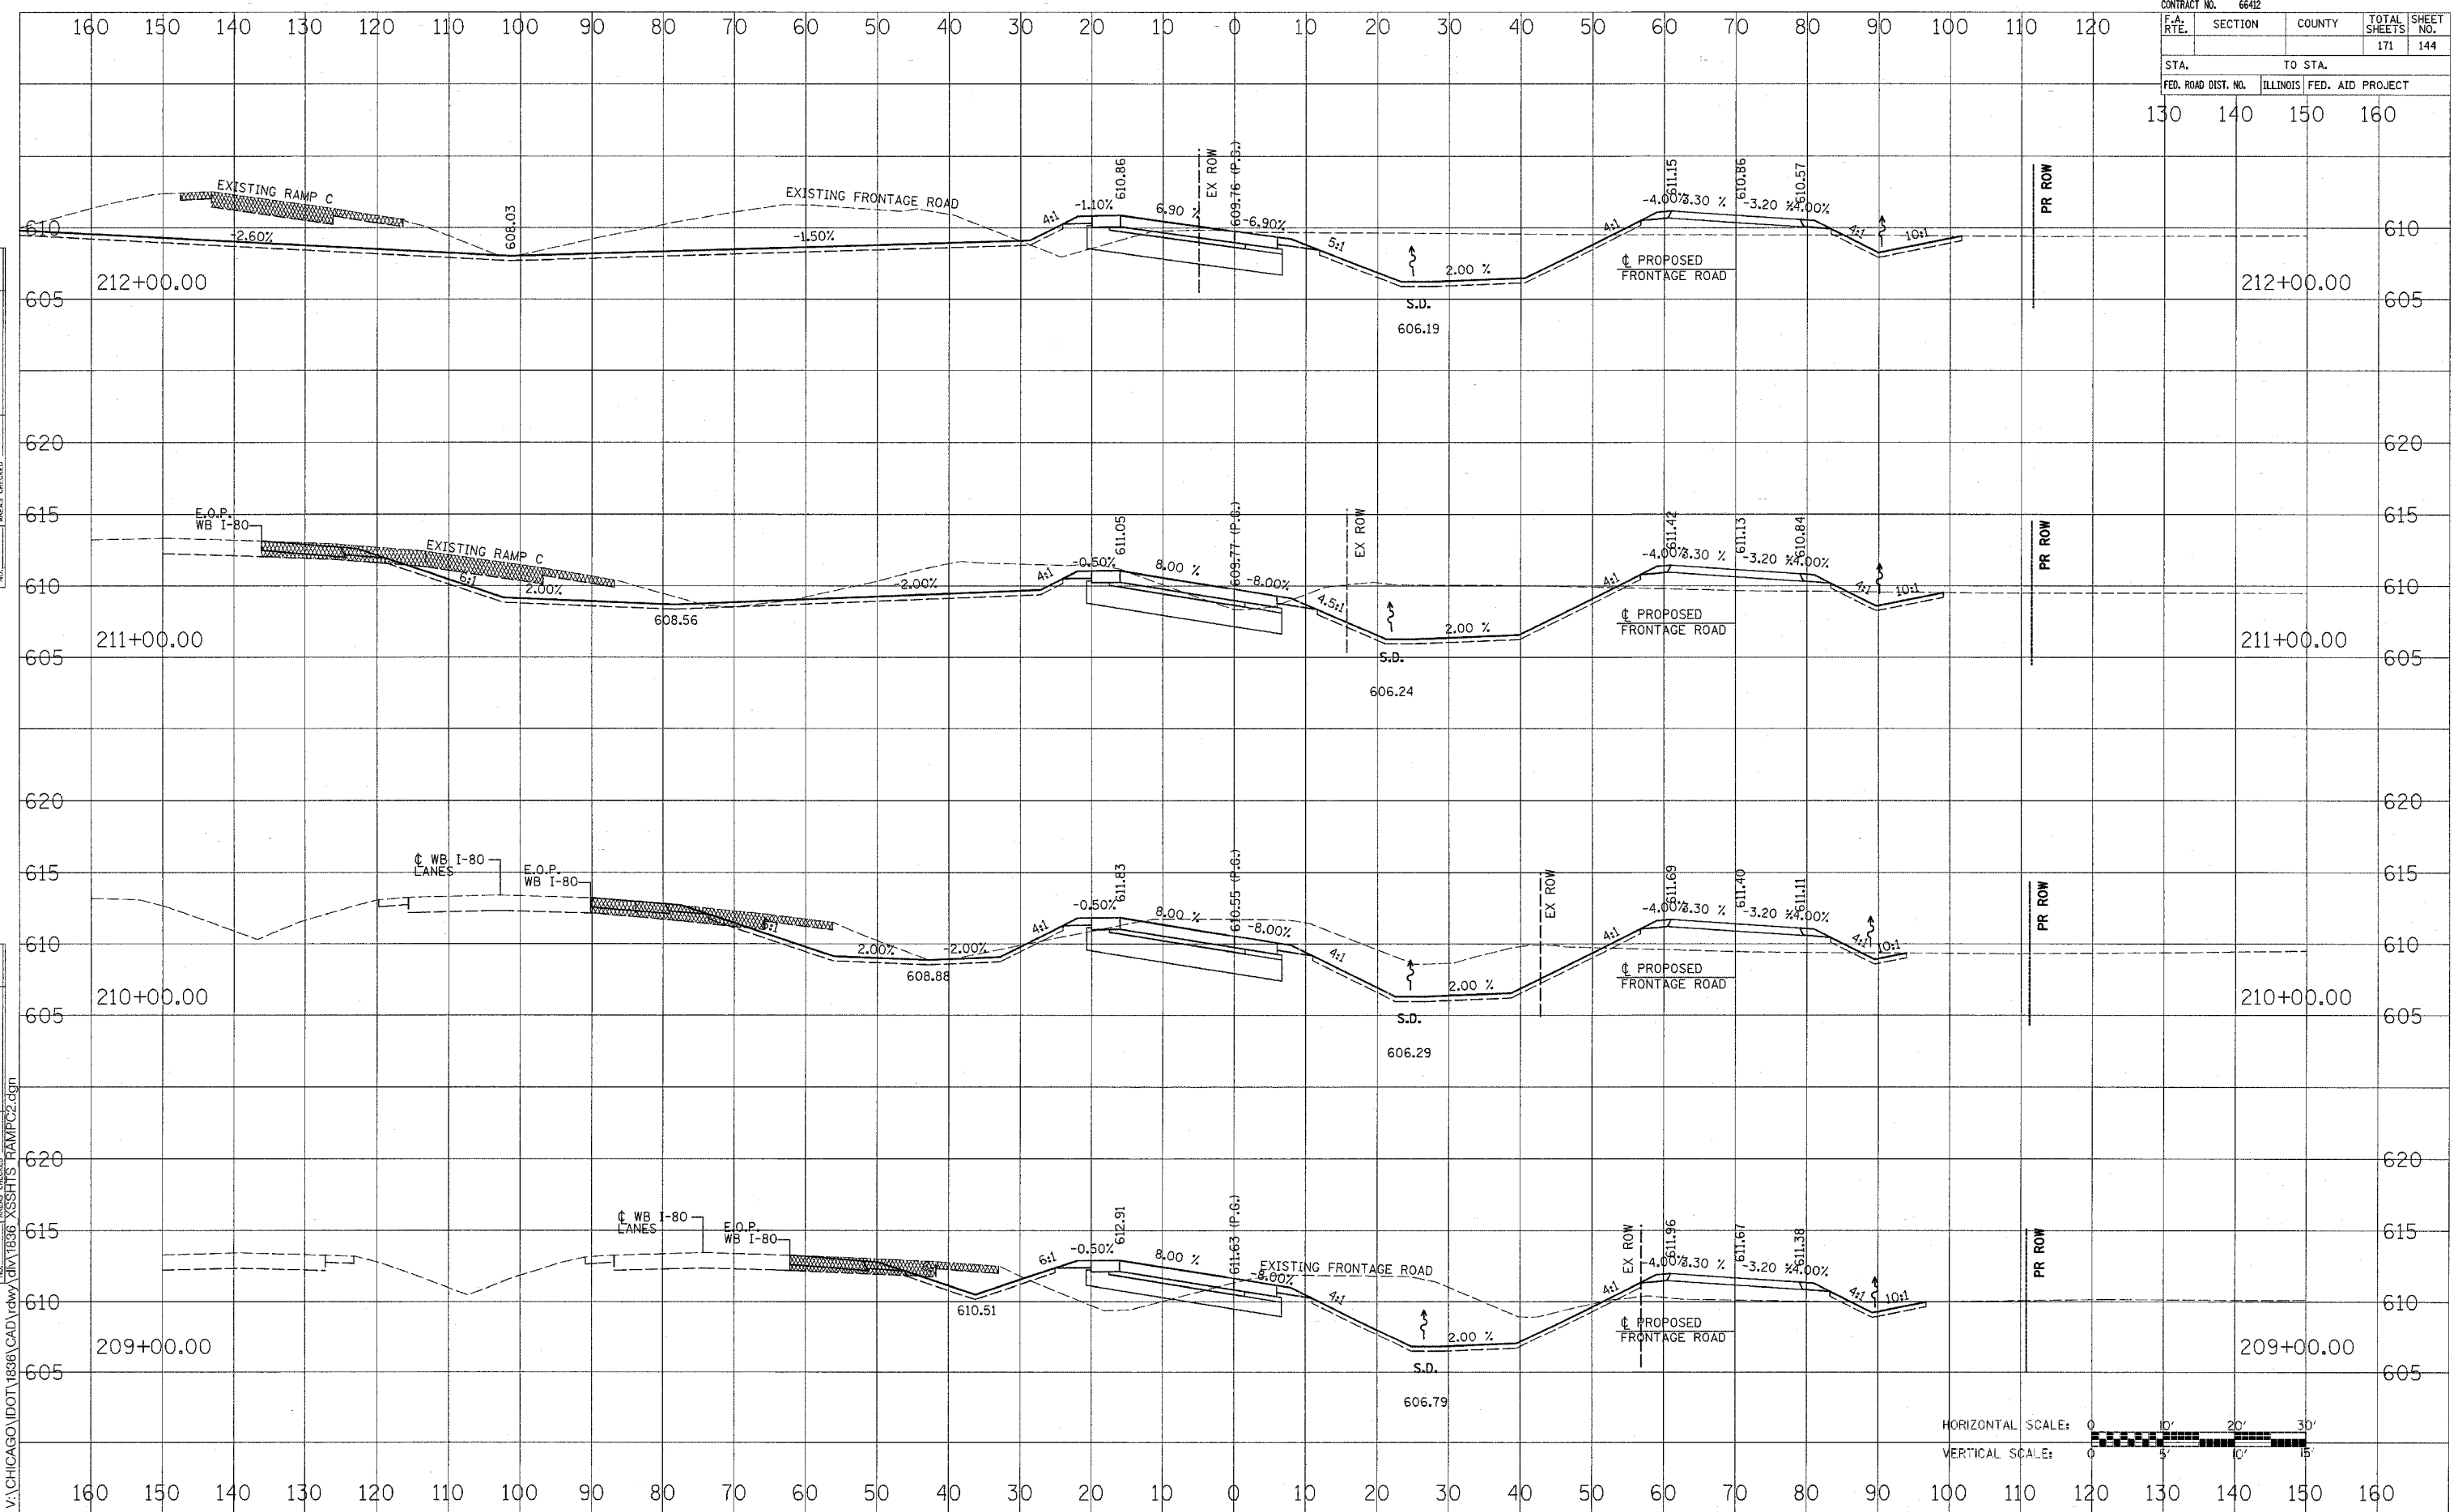

PROPOSED RAMP C