


CONTRACT NO. 66412				
F.A. RTE.	SECTION	COUNTY	TOTAL SHEETS	SHEET NO.
			171	145
STA.		TO STA.		
FED. ROAD DIST. NO.	ILLINOIS	FED. AID PROJECT		

DATE	BY
SURVEYED	
PLOTTED	
DATE	
AREAS CHECKED	
NO.	

DATE	BY
SURVEYED	
PLOTTED	
DATE	
AREAS CHECKED	
NO.	

11/14/2005  
 V:\CHICAGO\DOT\1836\CAD\rdwy\div1836\_XSSHFS\_RAMPC2.dgn

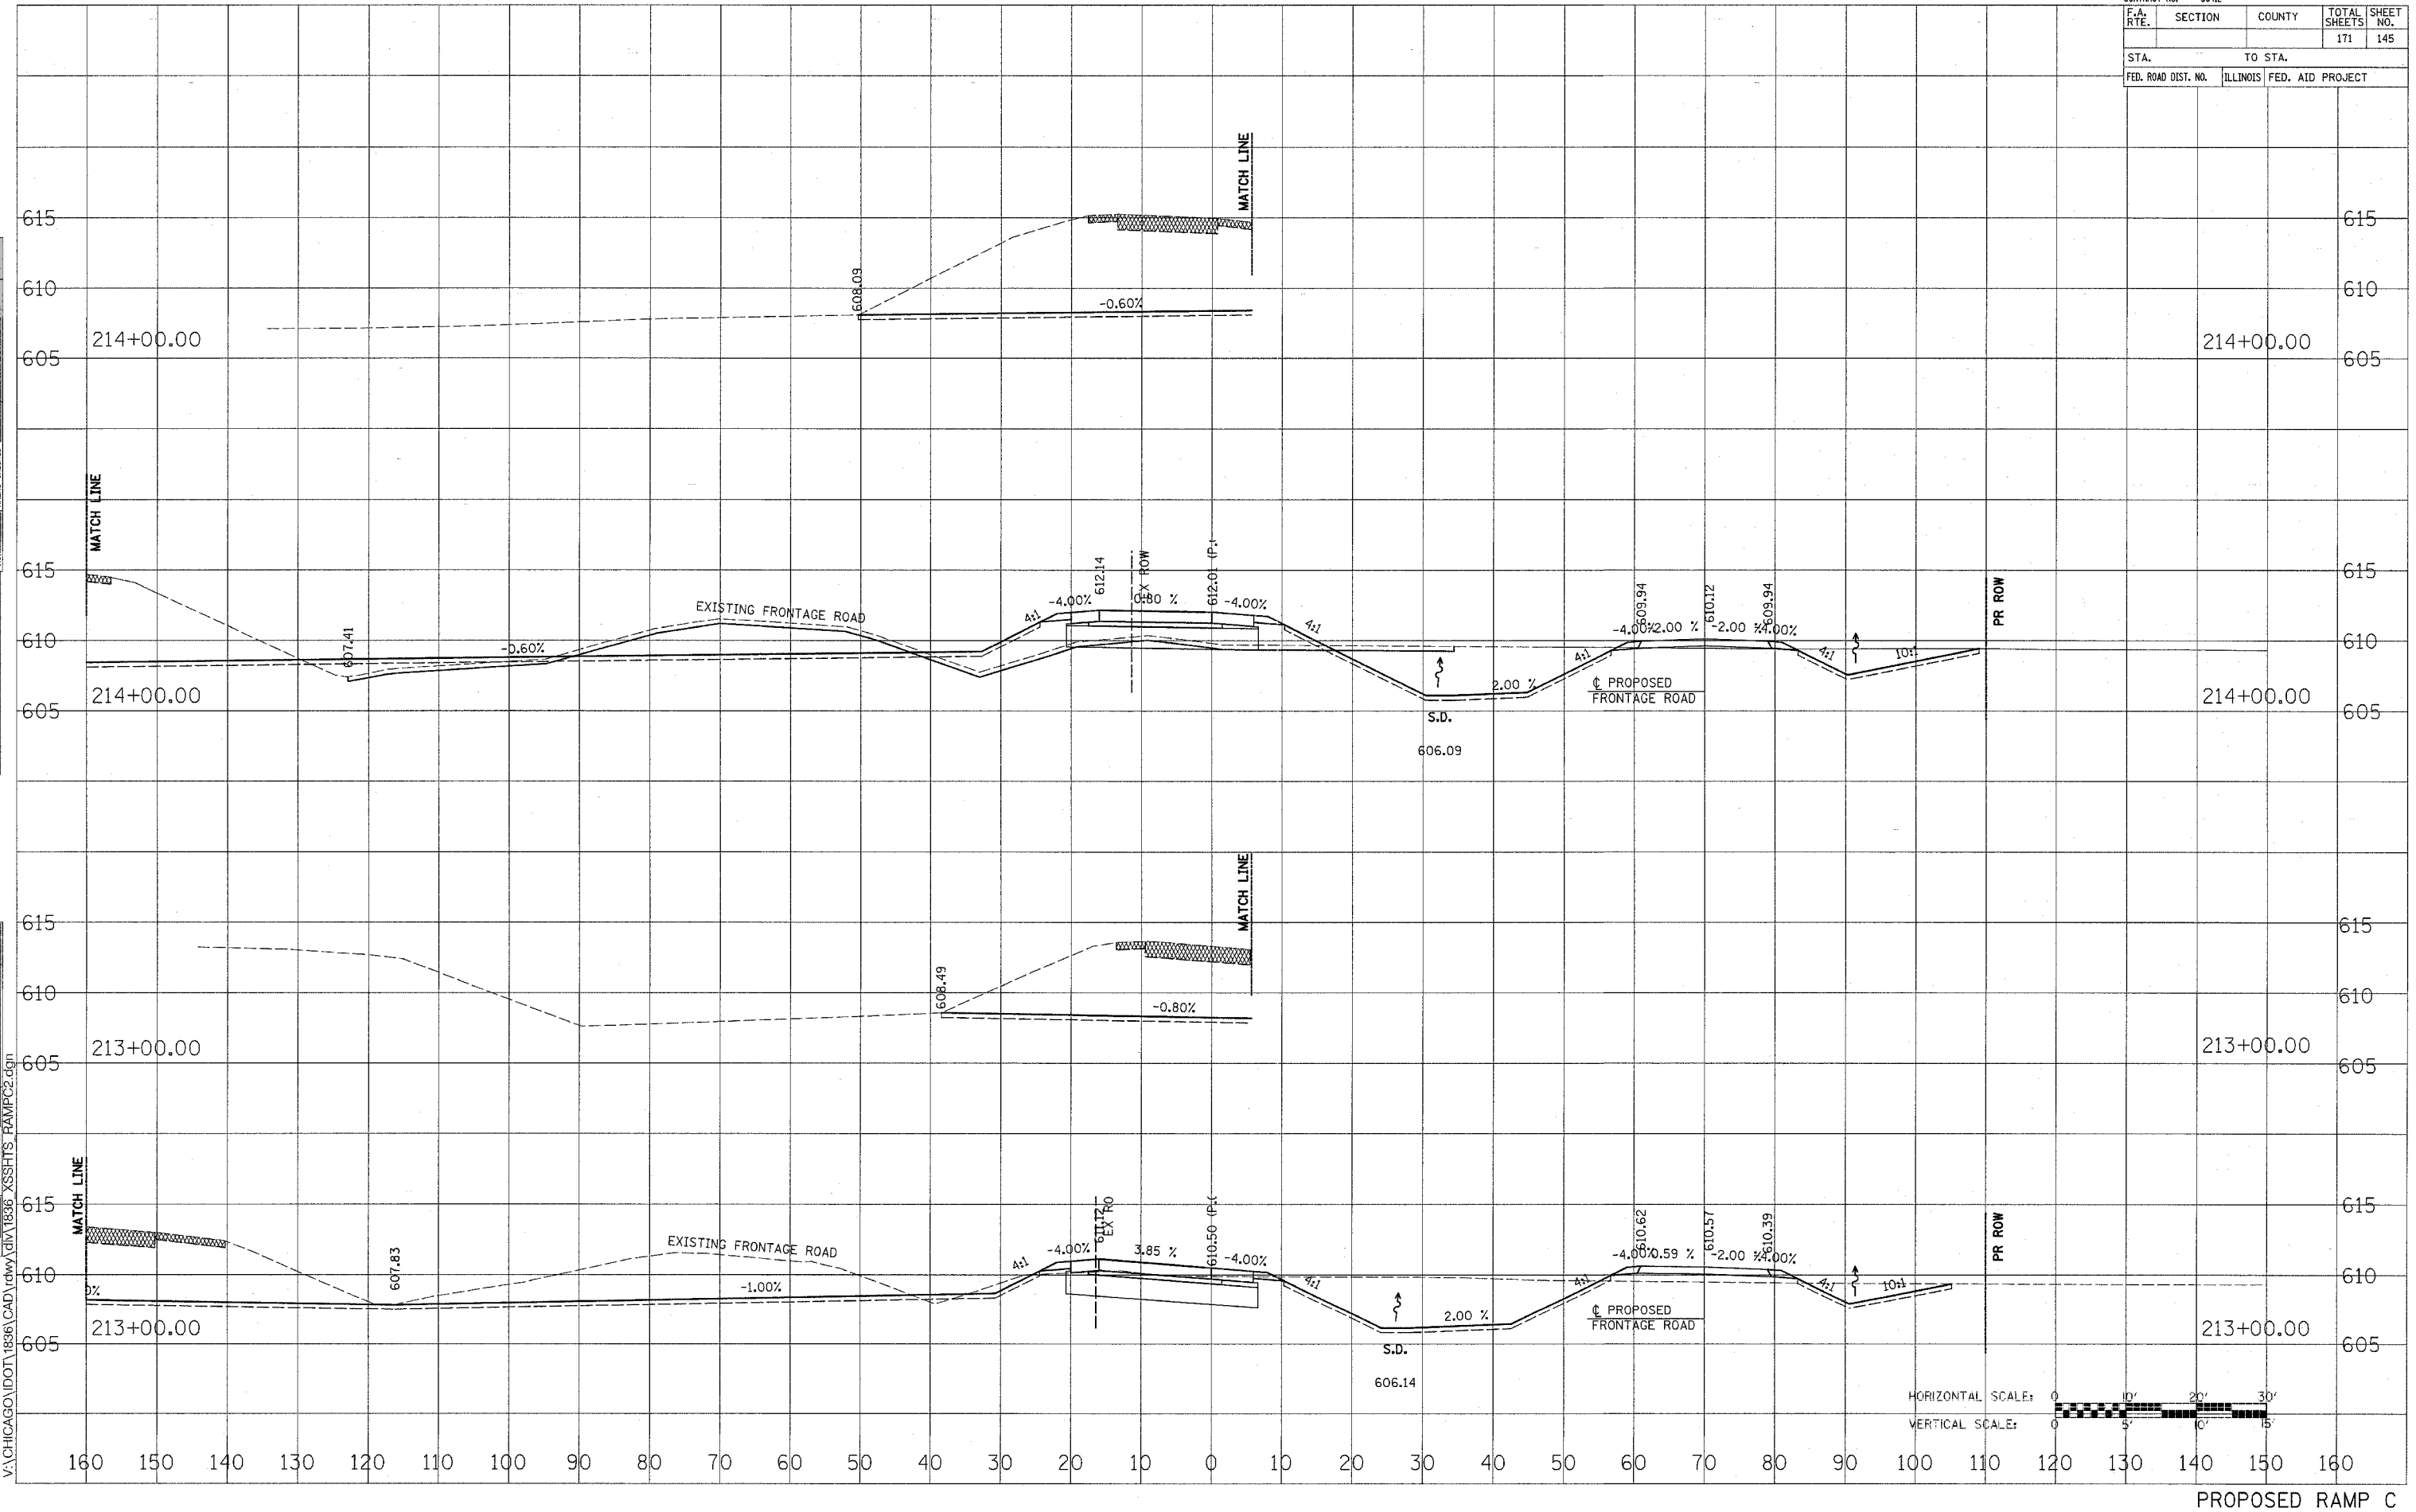

PROPOSED RAMP C