


CONTRACT NO. 66412				
F.A. RTE.	SECTION	COUNTY	TOTAL SHEETS	SHEET NO.
			171	158
STA.		TO STA.		
FED. ROAD DIST. NO.	ILLINOIS	FED. AID PROJECT		

DATE	BY
SURVEYED	PLOTTED
AREAS	AREAS
CHECKED	CHECKED
NO.	NO.

DATE	BY
SURVEYED	PLOTTED
AREAS	AREAS
CHECKED	CHECKED
NO.	NO.

11/4/2005  
 V:\CHICAGO\DOT\1836\CAD\rdwy\div1836\_XSSHIS\_RAMPD2.dgn

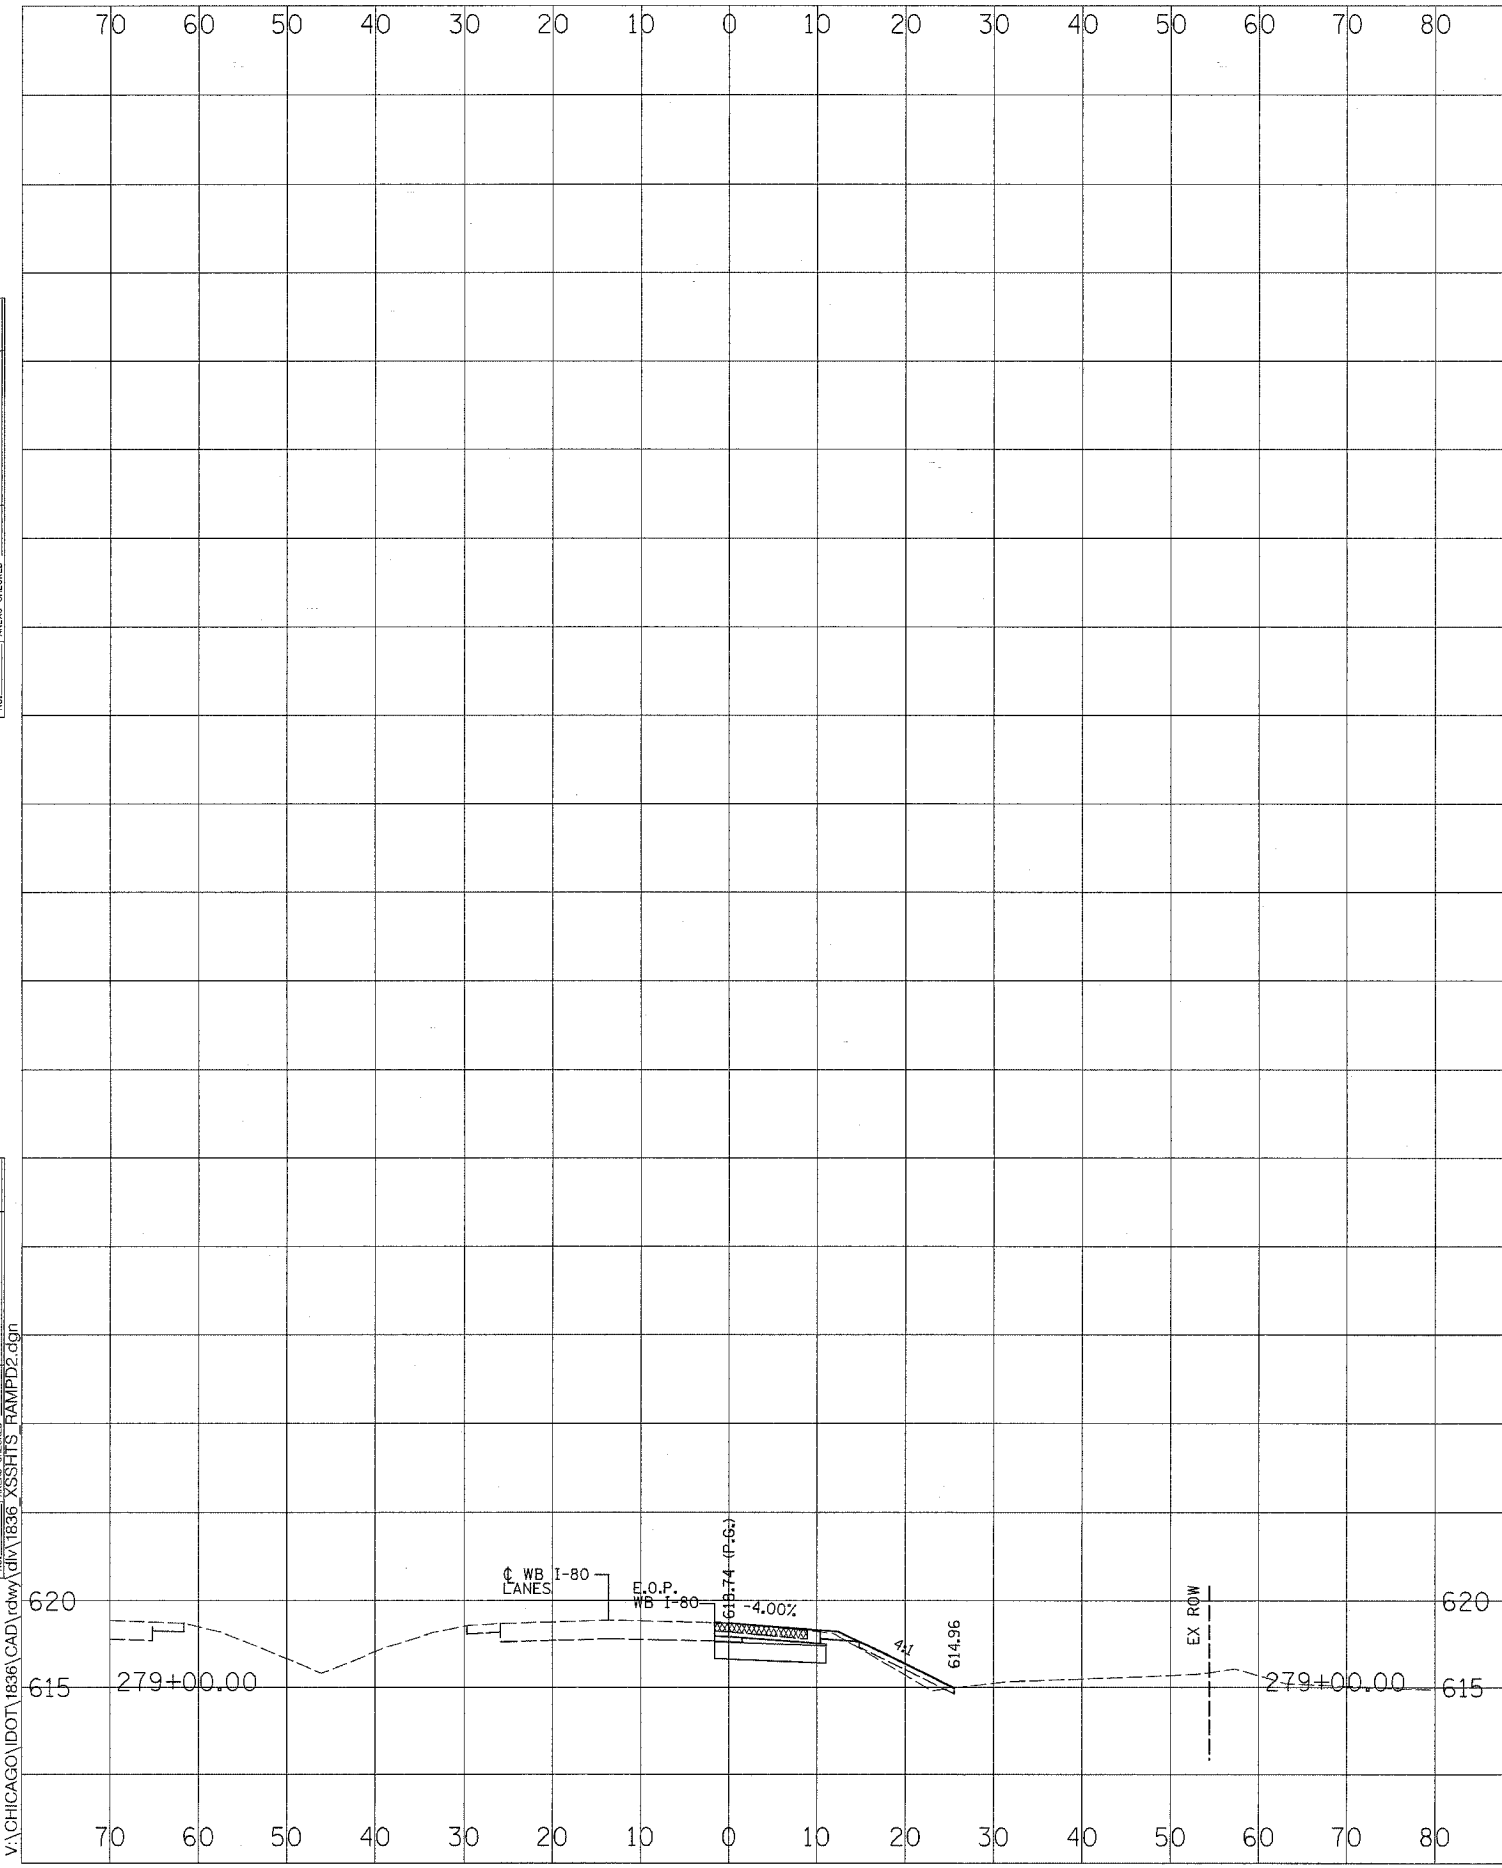

PROPOSED RAMP D