


CONTRACT NO. 66412				
F.A. RTE.	SECTION	COUNTY	TOTAL SHEETS	SHEET NO.
			171	159
STA. 70		TO STA. 100		
FED. ROAD DIST. NO.		ILLINOIS FED. AID PROJECT		

DATE: _____ BY: _____
 SURVEYED: _____ PLOTTED: _____
 ORIGINAL SURVEY BOOK NO. _____
 NOTE BOOK NO. _____
 AREAS CHECKED: _____

DATE: _____ BY: _____
 SURVEYED: _____ PLOTTED: _____
 ORIGINAL SURVEY BOOK NO. _____
 NOTE BOOK NO. _____
 AREAS CHECKED: _____

11/14/2005
 V:\CHICAGO\DOT\1836\CAD\rdm\1836_XSSHTS_FRNT.G.dgn

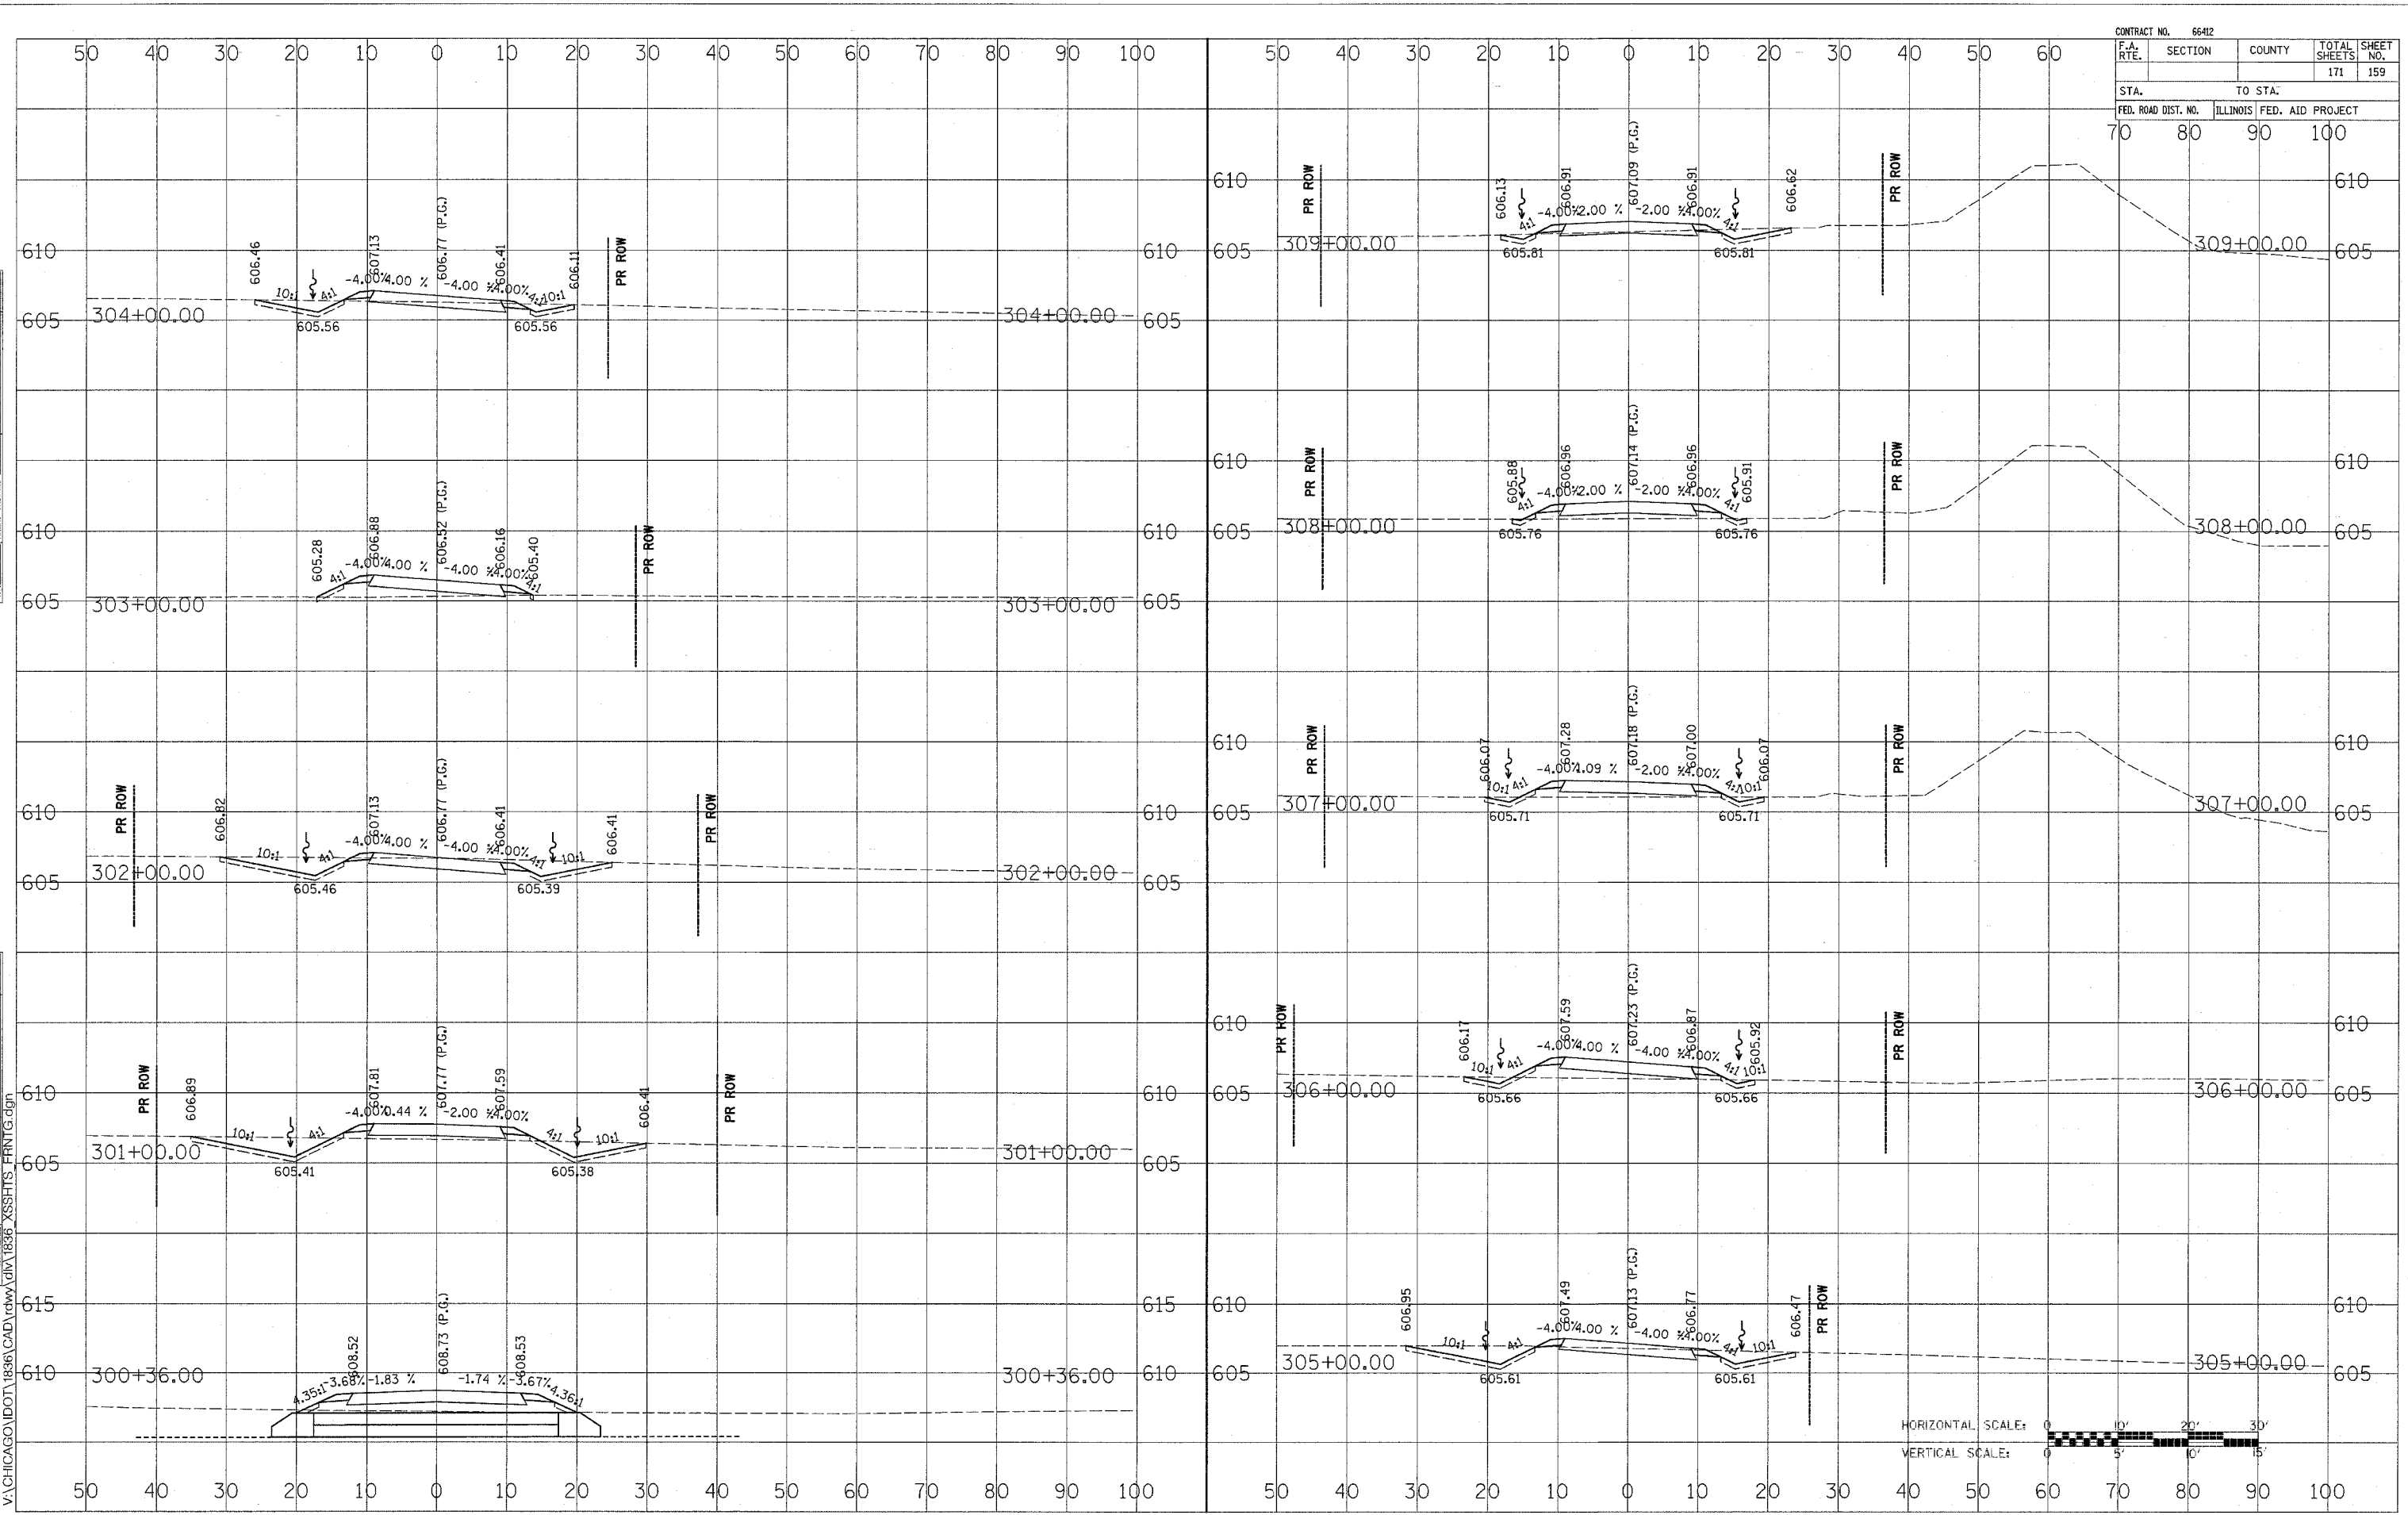

PROPOSED FRONTAGE ROAD