
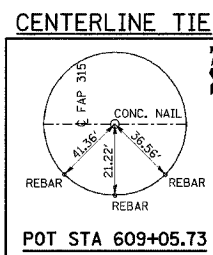
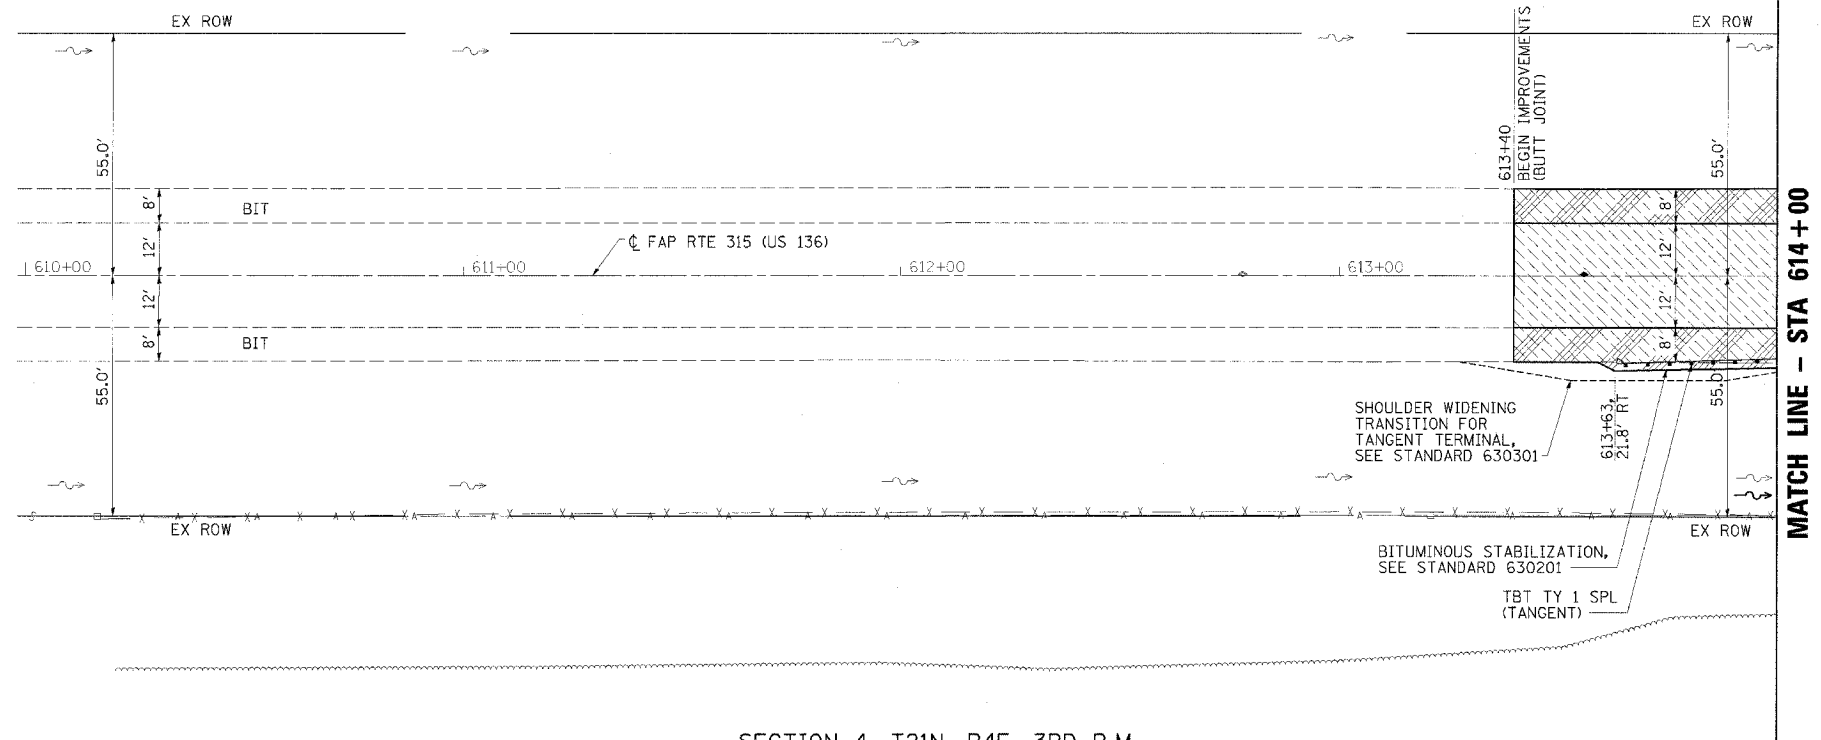


SECTION 33, T22N, R4E, 3RD P.M.

FAP RTE	SECTION	COUNTY	TOTAL SHEETS	SHEET NO.
315	102X-BR-2	McLEAN	44	6
STA. 610+00		TO STA. 614+00		
FED. ROAD DIST. NO.		ILLINOIS	FED. AID PROJECT	

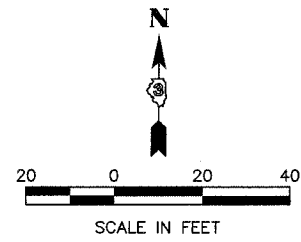

SECTION 4, T21N, R4E, 3RD P.M.

PLAN	SURVEYED	DATE
	PLOTTED	
	NOTED	
	BY	
	NO. CHECKED	
	CADD FILE NAME	

PROFILE	SURVEYED	DATE
	PLOTTED	
	NOTED	
	BY	
	NO. CHECKED	
	STRUCTURE NOTATION	

