


FAP RTE	SECTION	COUNTY	TOTAL SHEETS	SHEET NO.
315	102X-BR-2	McLEAN	44	40
STA. 615+50.00		TO STA. 616+00.00		
FED. ROAD DIST. NO.	ILLINOIS	FED. AID PROJECT		

FINAL SURVEY	DATE
NO.	
REVISIONS	BY
PLOTTED	
TEMP. AREAS	
CREATED	

ORIGINAL SURVEY	DATE
NO.	
REVISIONS	BY
PLOTTED	
TEMP. AREAS	
CREATED	

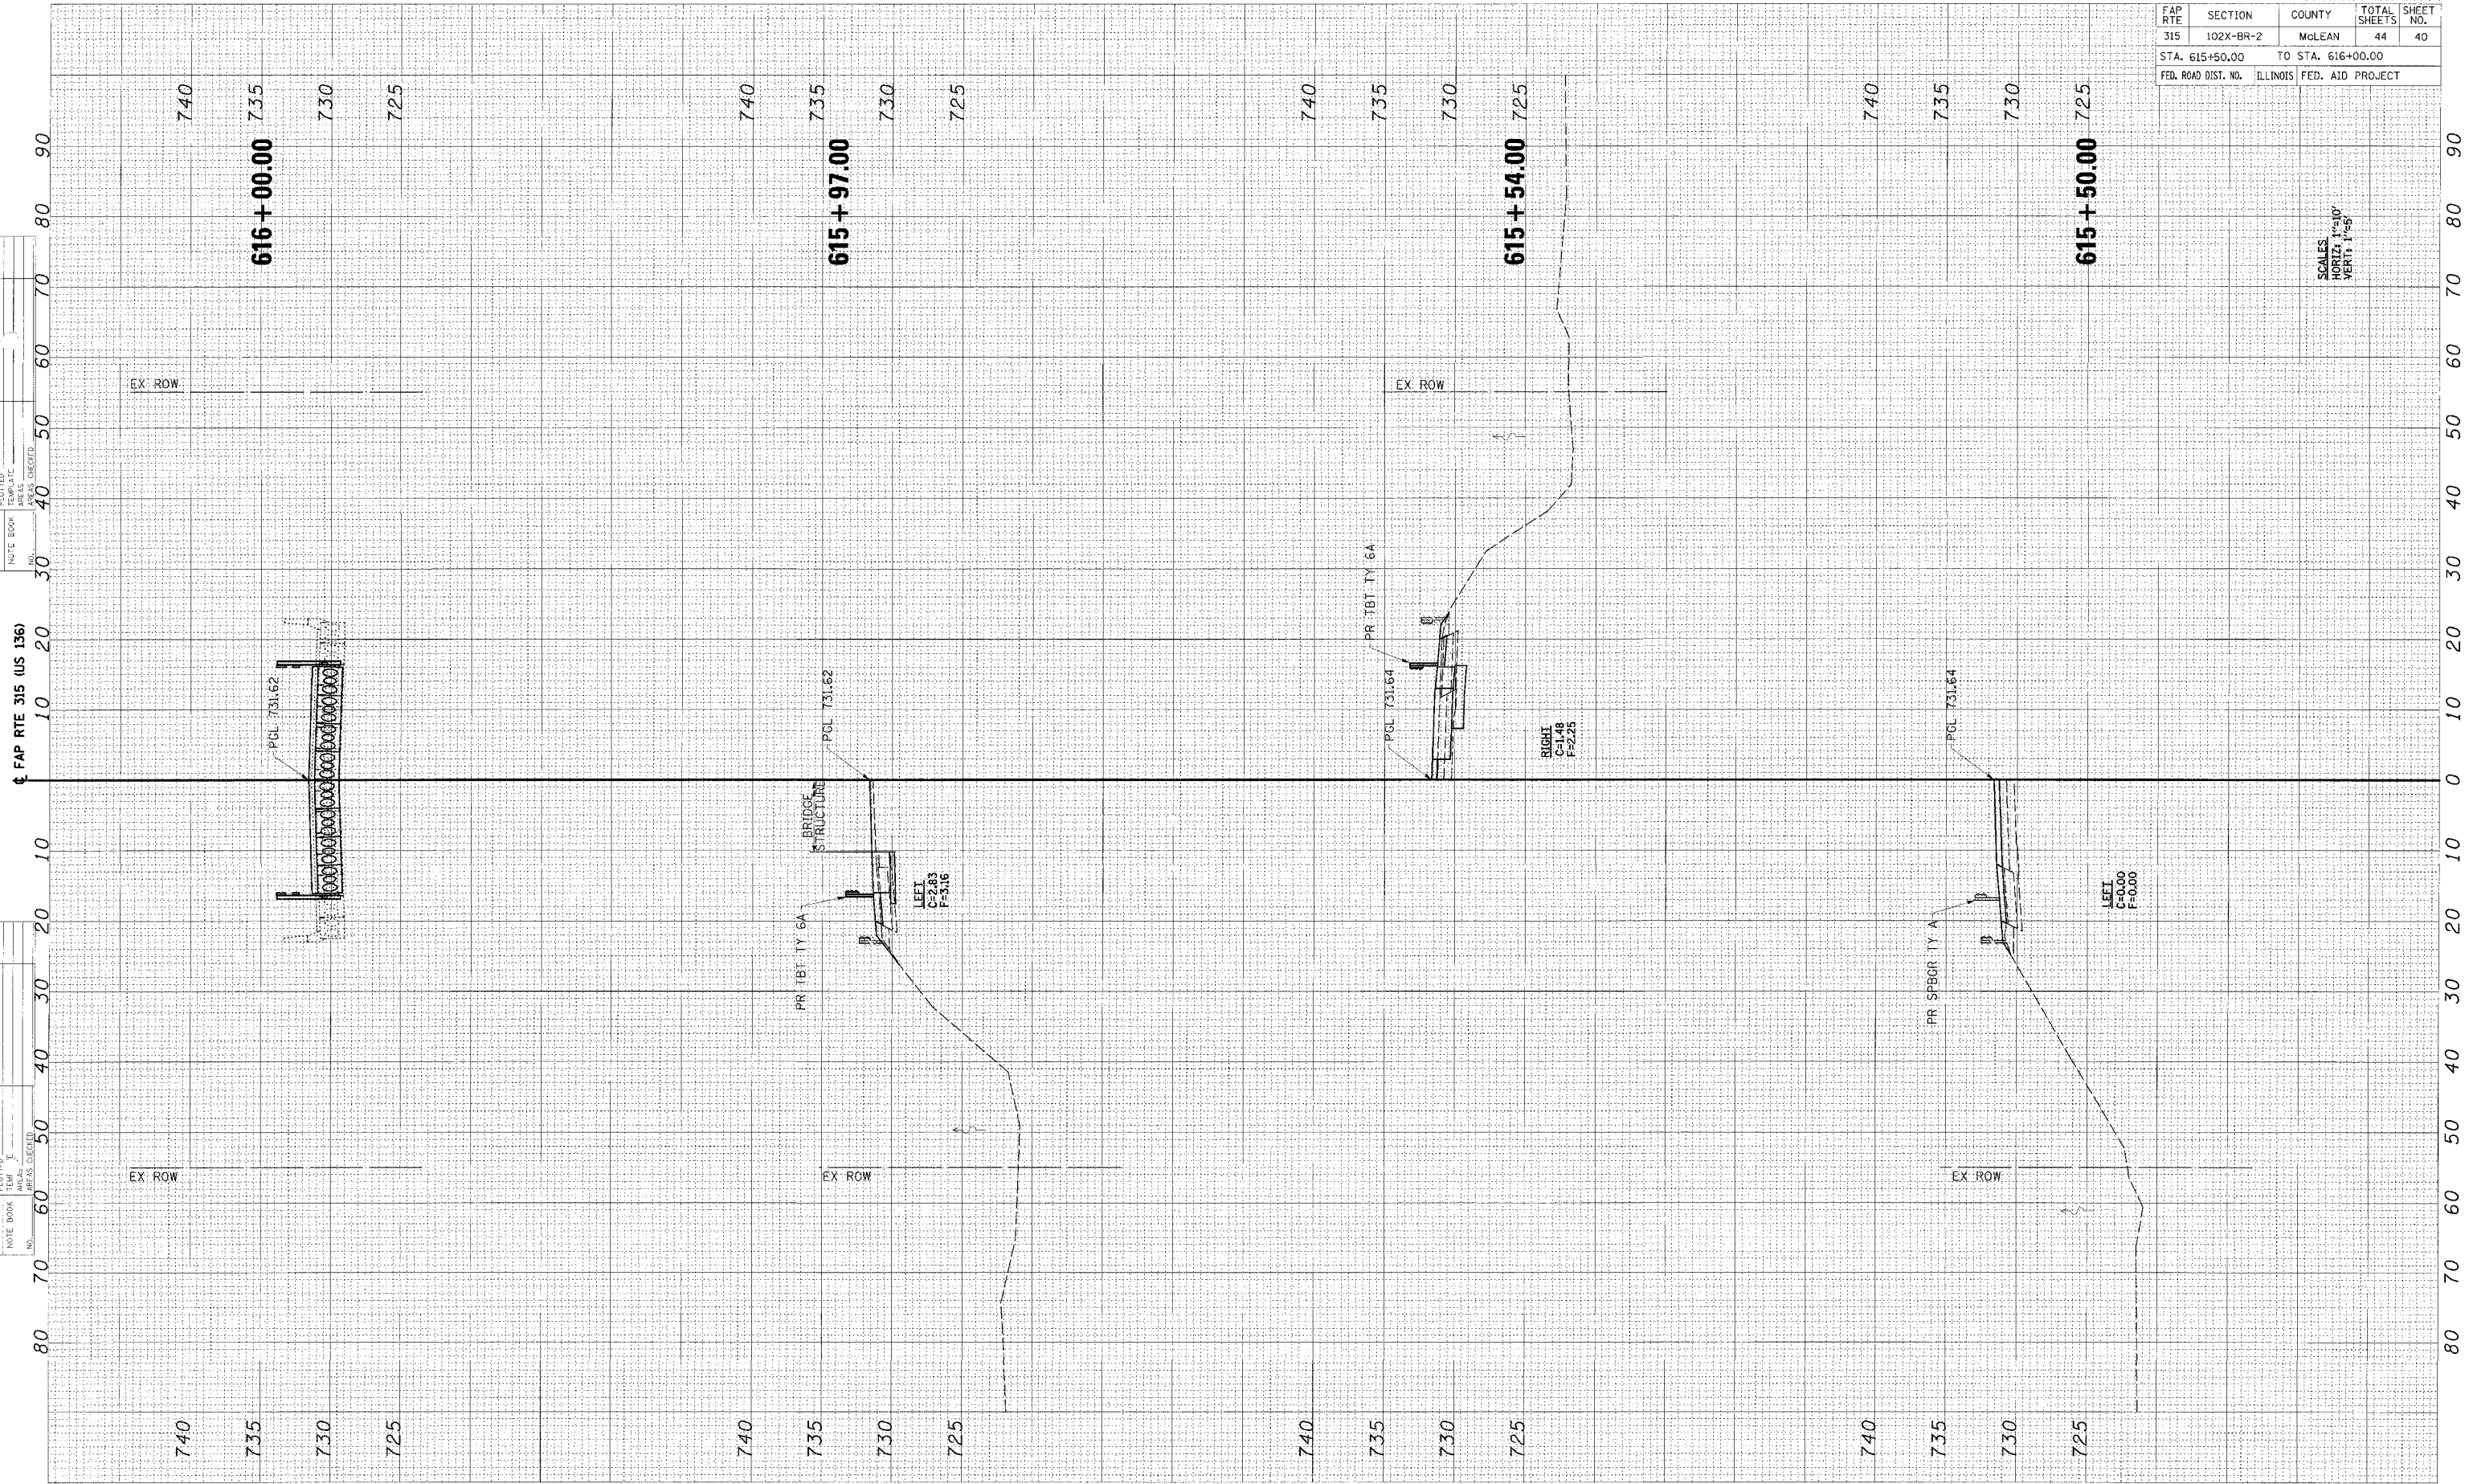

SCALES
HORIZ: 1"=10'
VERT: 1"=5'