


FAP RTE	SECTION	COUNTY	TOTAL SHEETS	SHEET NO.
315	102X-BR-2	McLEAN	44	41
STA. 616+50.00		TO STA. 618+00.00		
FED. ROAD DIST. NO.		ILLINOIS FED. AID PROJECT		

FINAL SURVEY	DATE
SURVEYED	BY
NOTE BOOK	
TEMPLATE	
AREA	
DATE	

ORIGINAL SURVEY	DATE
CONVERTED	BY
PLOTTED	
NOTE BOOK	
AREA	
DATE	

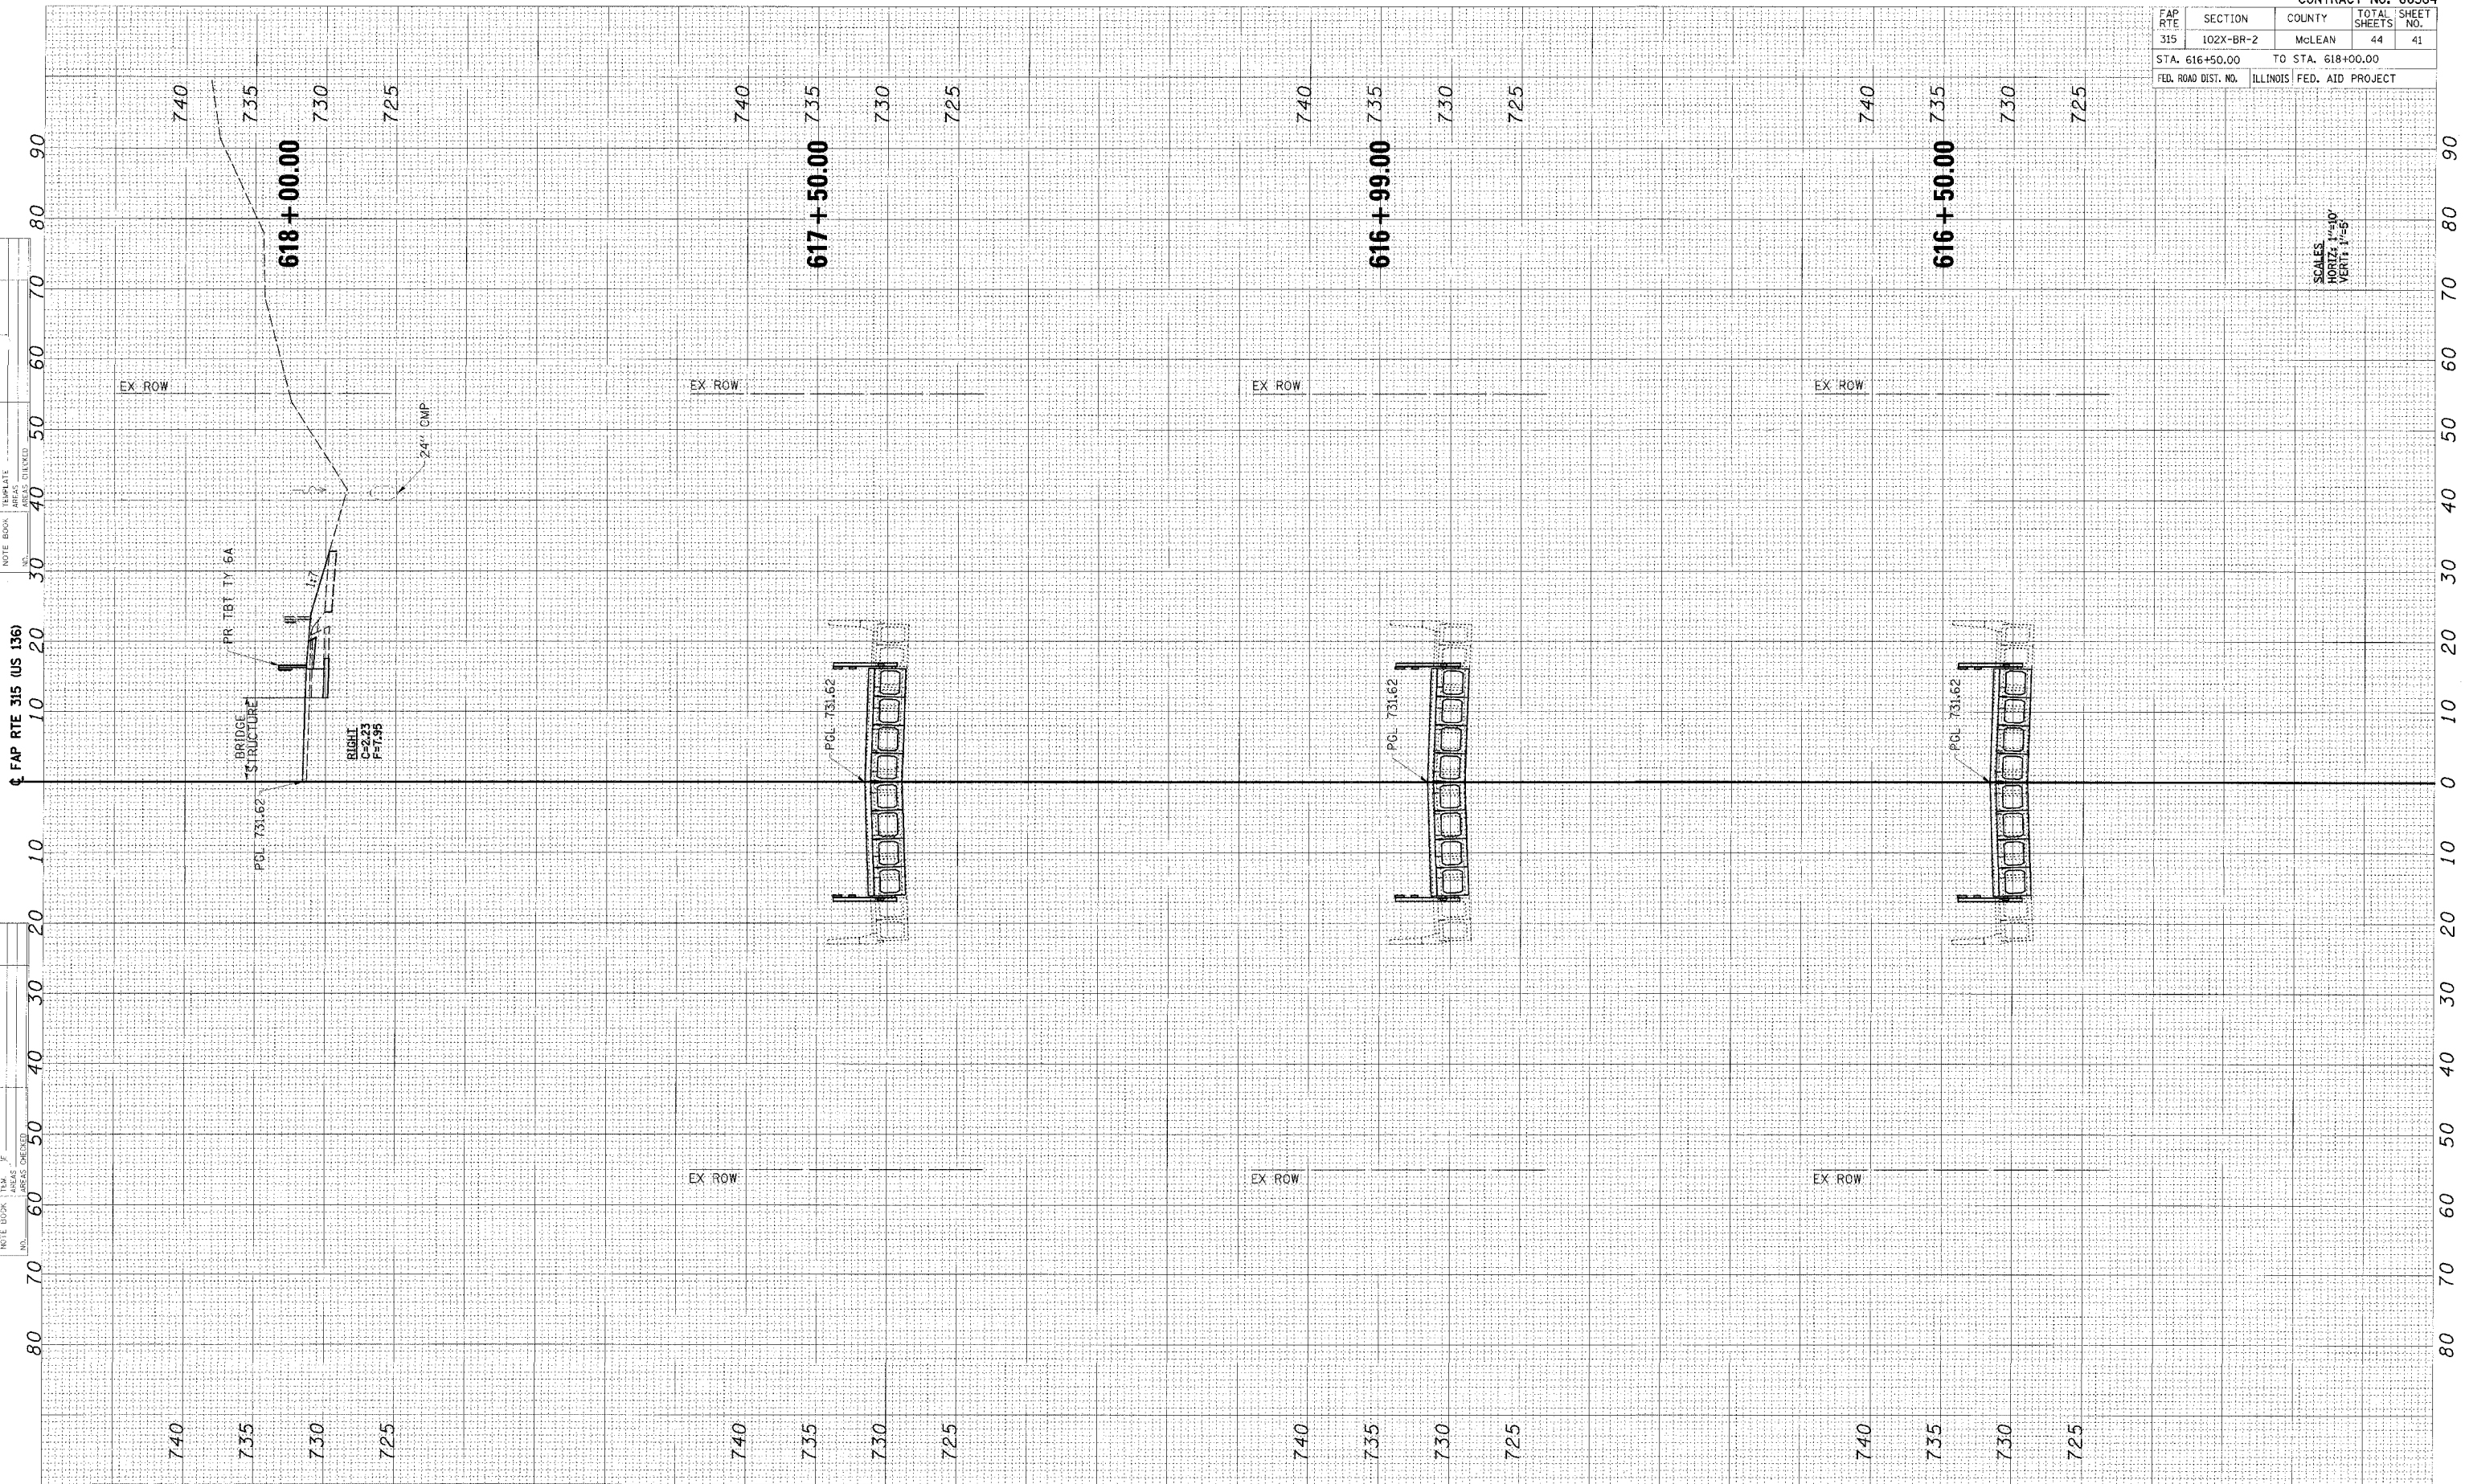

SCALES:
HORIZ: 1"=30'
VERT: 1"=5'