


FAP RTE	SECTION	COUNTY	TOTAL SHEETS	SHEET NO.
315	102X-BR-2	McLEAN	44	42
STA. 618+36.00 TO STA. 619+00.00				
FED. ROAD DIST. NO.		ILLINOIS FED. AID PROJECT		

FINAL SURVEY	DATE
NO.	
REVISIONS	
1	
2	
ORIGINAL SURVEY	DATE
NO.	
REVISIONS	
1	
2	
CL FAP RTE 315 (US 136)

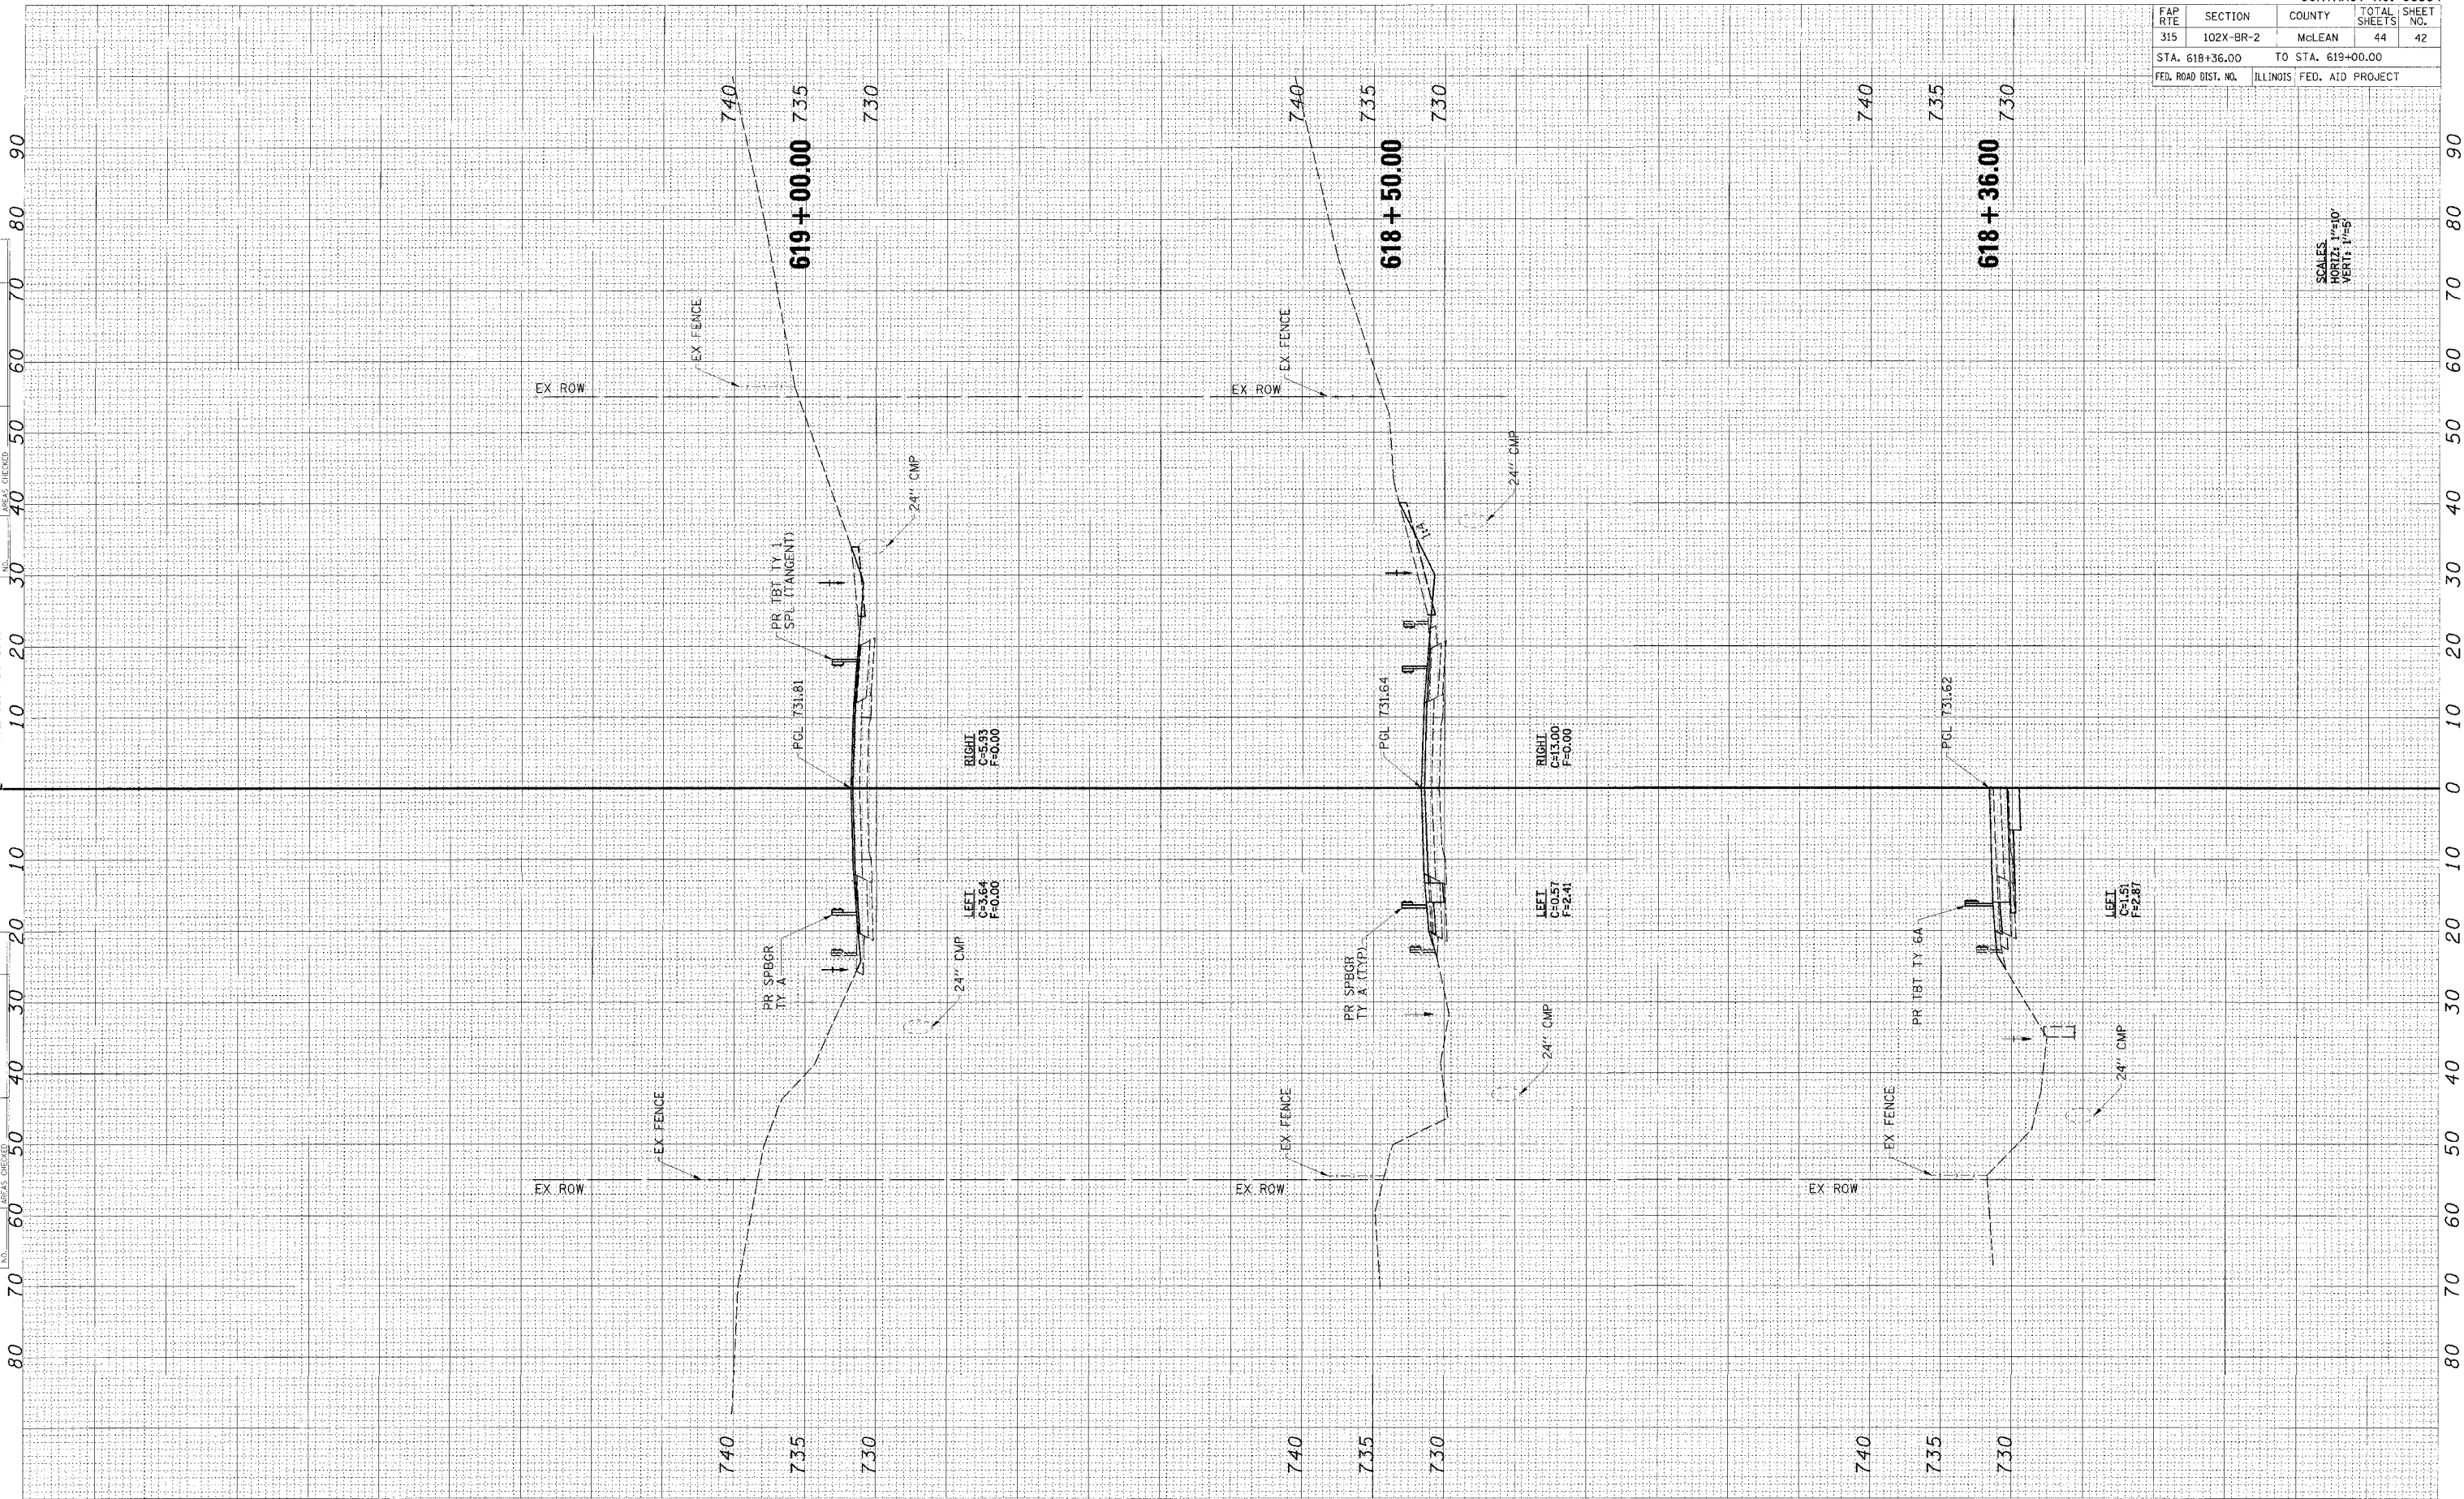

SCALES
HORIZ: 1"=10'
VERT: 1"=5'