


FAP RTE	SECTION	COUNTY	TOTAL SHEETS	SHEET NO.
315	102X-BR-2	McLEAN	44	43
STA. 619+50.00 TO STA. 620+50.00		ILLINOIS FED. AID PROJECT		

FINAL SURVEY	STARTED	BY	DATE
NOTE BOOK	PLOTTED		
AREAS CHECKED			

ORIGINAL SURVEY	STARTED	BY	DATE
NOTE BOOK	PLOTTED		
AREAS CHECKED			

FAP RTE 315 (US 136)

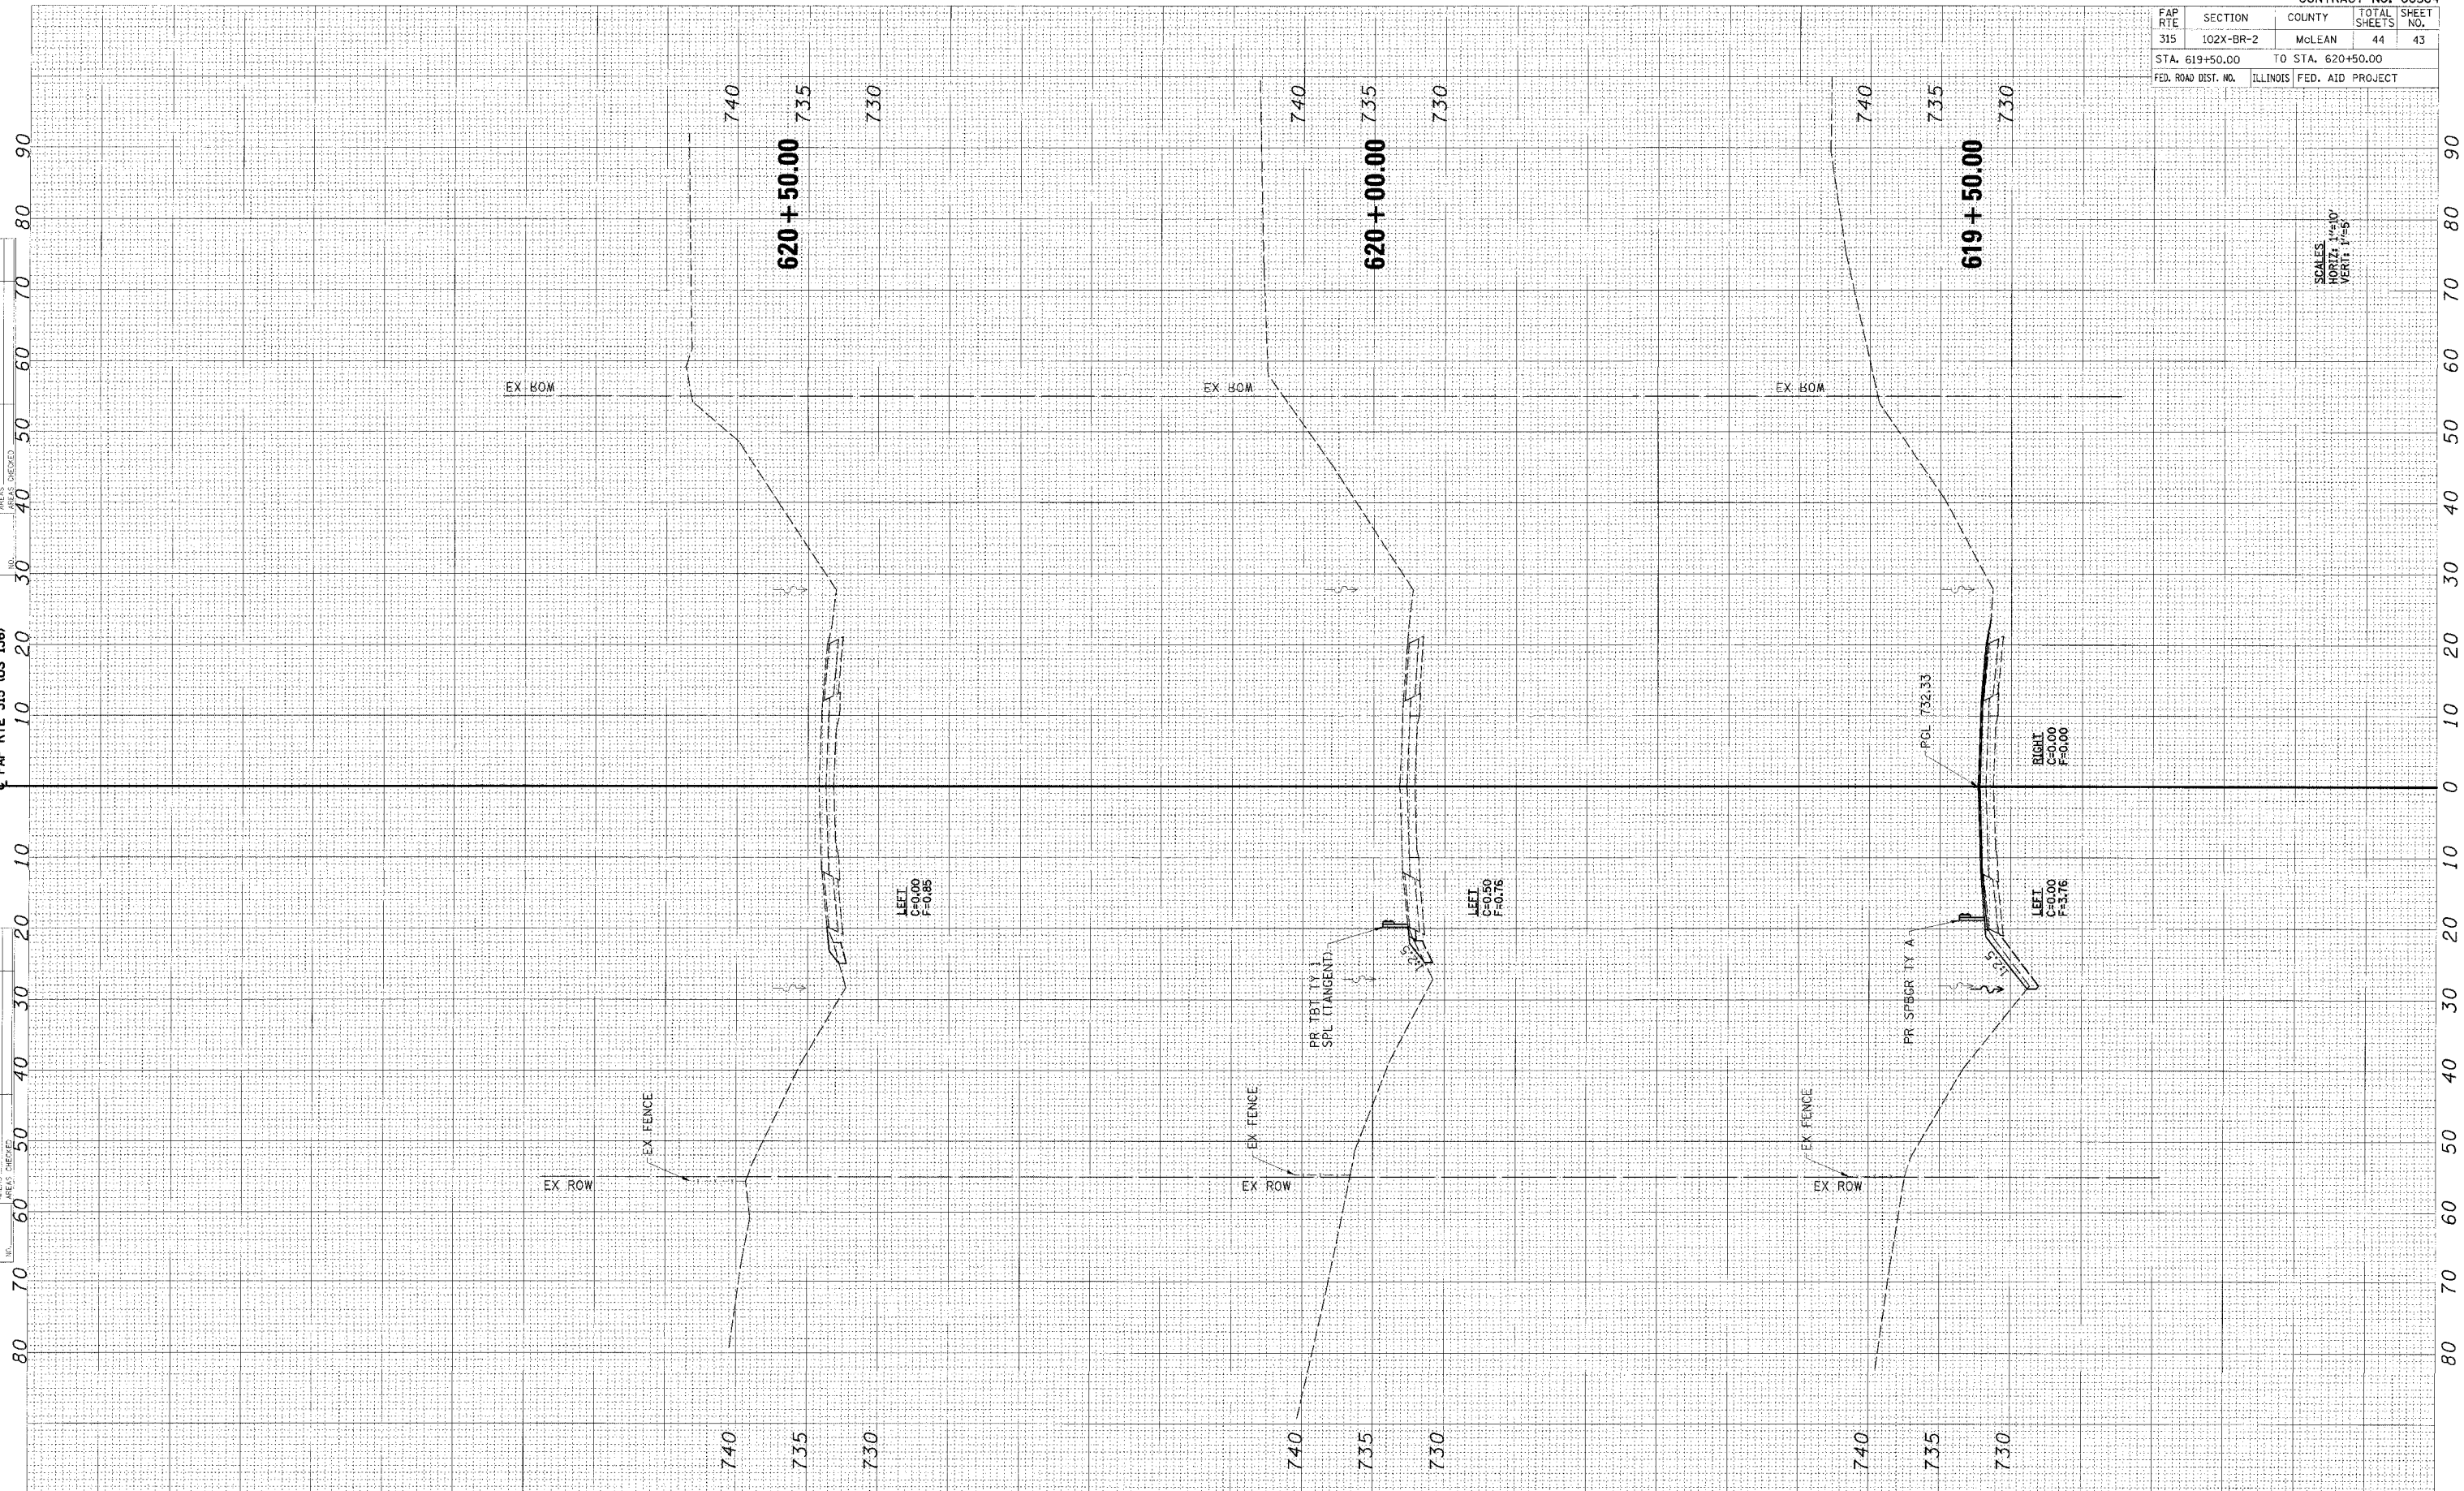

SCALES
HORIZ: 1"=40'
VERT: 1"=5'