



ROUTE NO.	SECTION	COUNTY	TOTAL SHEETS	SHEET NO.
FAP 697	17BR	FORD	40	8
STA 921+00			TO STA	927+00
FED. ROAD DIST. NO.		ILLINOIS FED. AID PROJECT-		

SECTION 9, T23N, R9E, 3RD P.M.

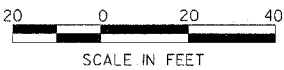


MATCH LINE - STA 921+00

MATCH LINE - STA 927+00

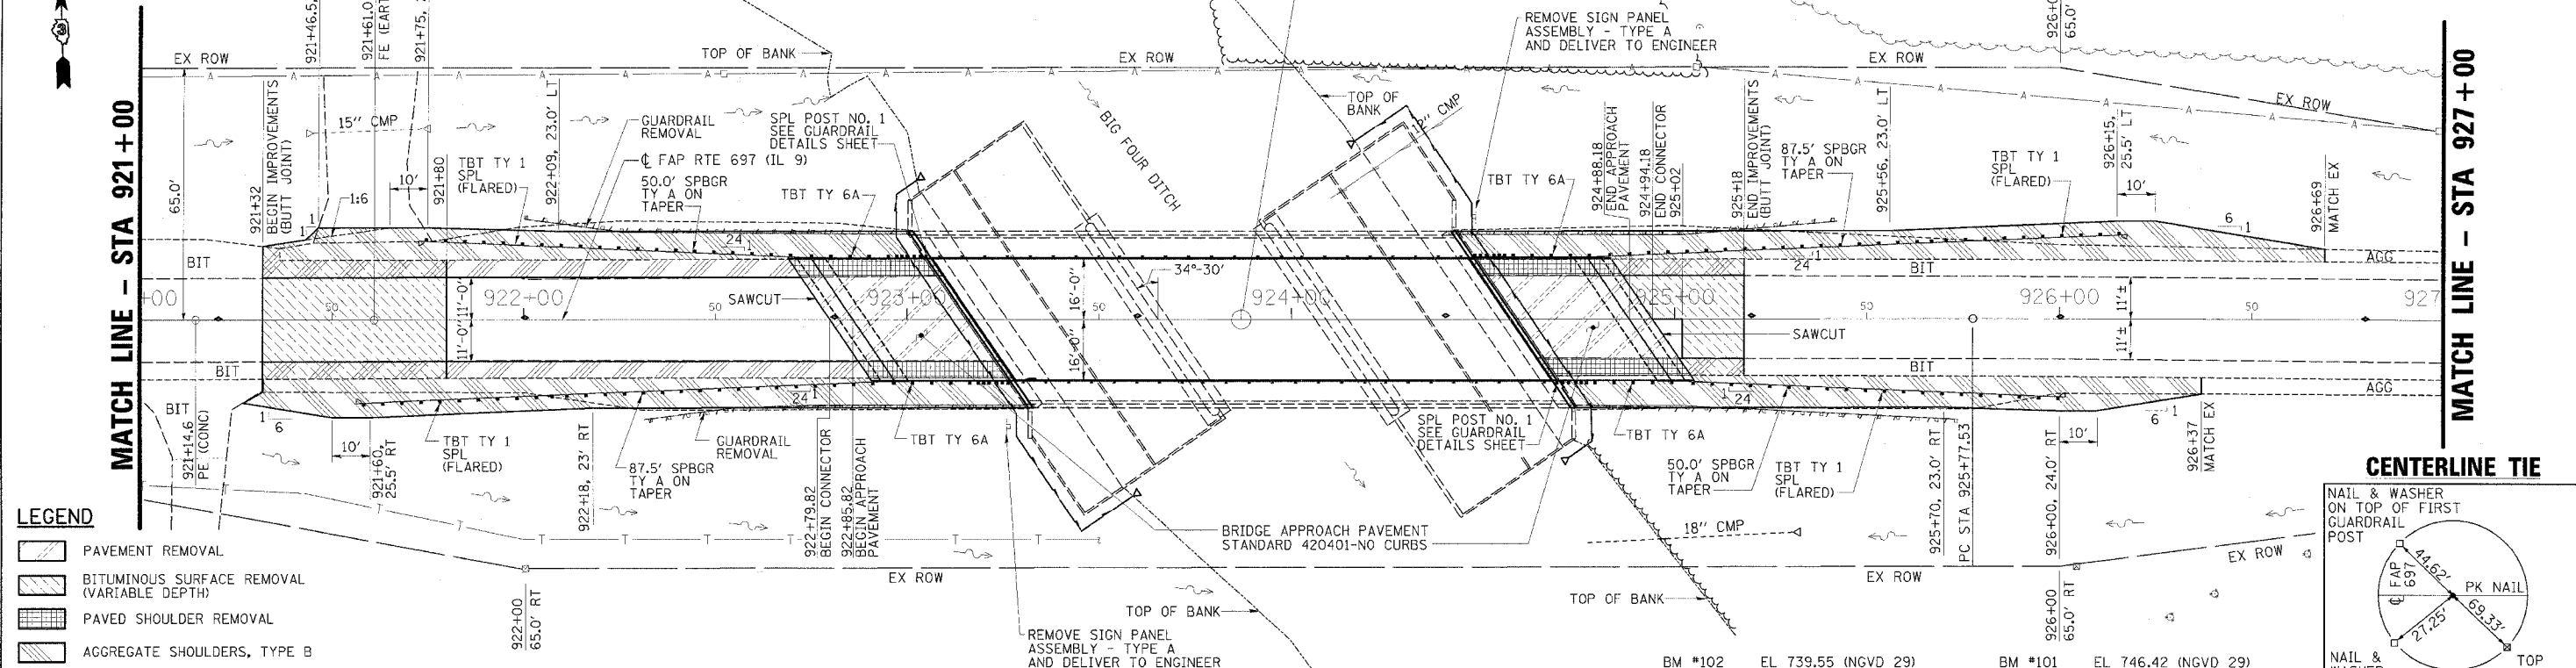

- LEGEND**
- PAVEMENT REMOVAL
  - BITUMINOUS SURFACE REMOVAL (VARIABLE DEPTH)
  - PAVED SHOULDER REMOVAL
  - AGGREGATE SHOULDERS, TYPE B
  - BITUMINOUS SHOULDERS SUPERPAVE

CENTERLINE TIE

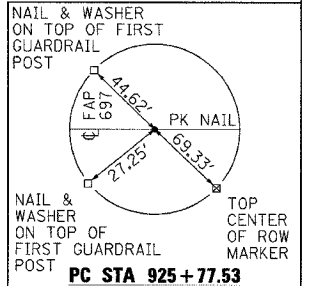

SECTION 16, T23N, R9E, 3RD P.M.

