


ROUTE NO.	SECTION	COUNTY	TOTAL SHEETS	SHEET NO.
FAP 697	17BR	FORD	40	38
STA 925+50	TO STA 927+50			
FED. ROAD DIST. NO.	ILLINOIS	FED. AID PROJECT-		

FINAL SURVEY	SURVEYED	BY	DATE
NOTE BOOK	PLOTTED		
NO.	TEMPLATE		
	AREAS CHECKED		

ORIGINAL SURVEY	SURVEYED	BY	DATE
NOTE BOOK	PLOTTED		
NO.	TEMPLATE		
	AREAS CHECKED		

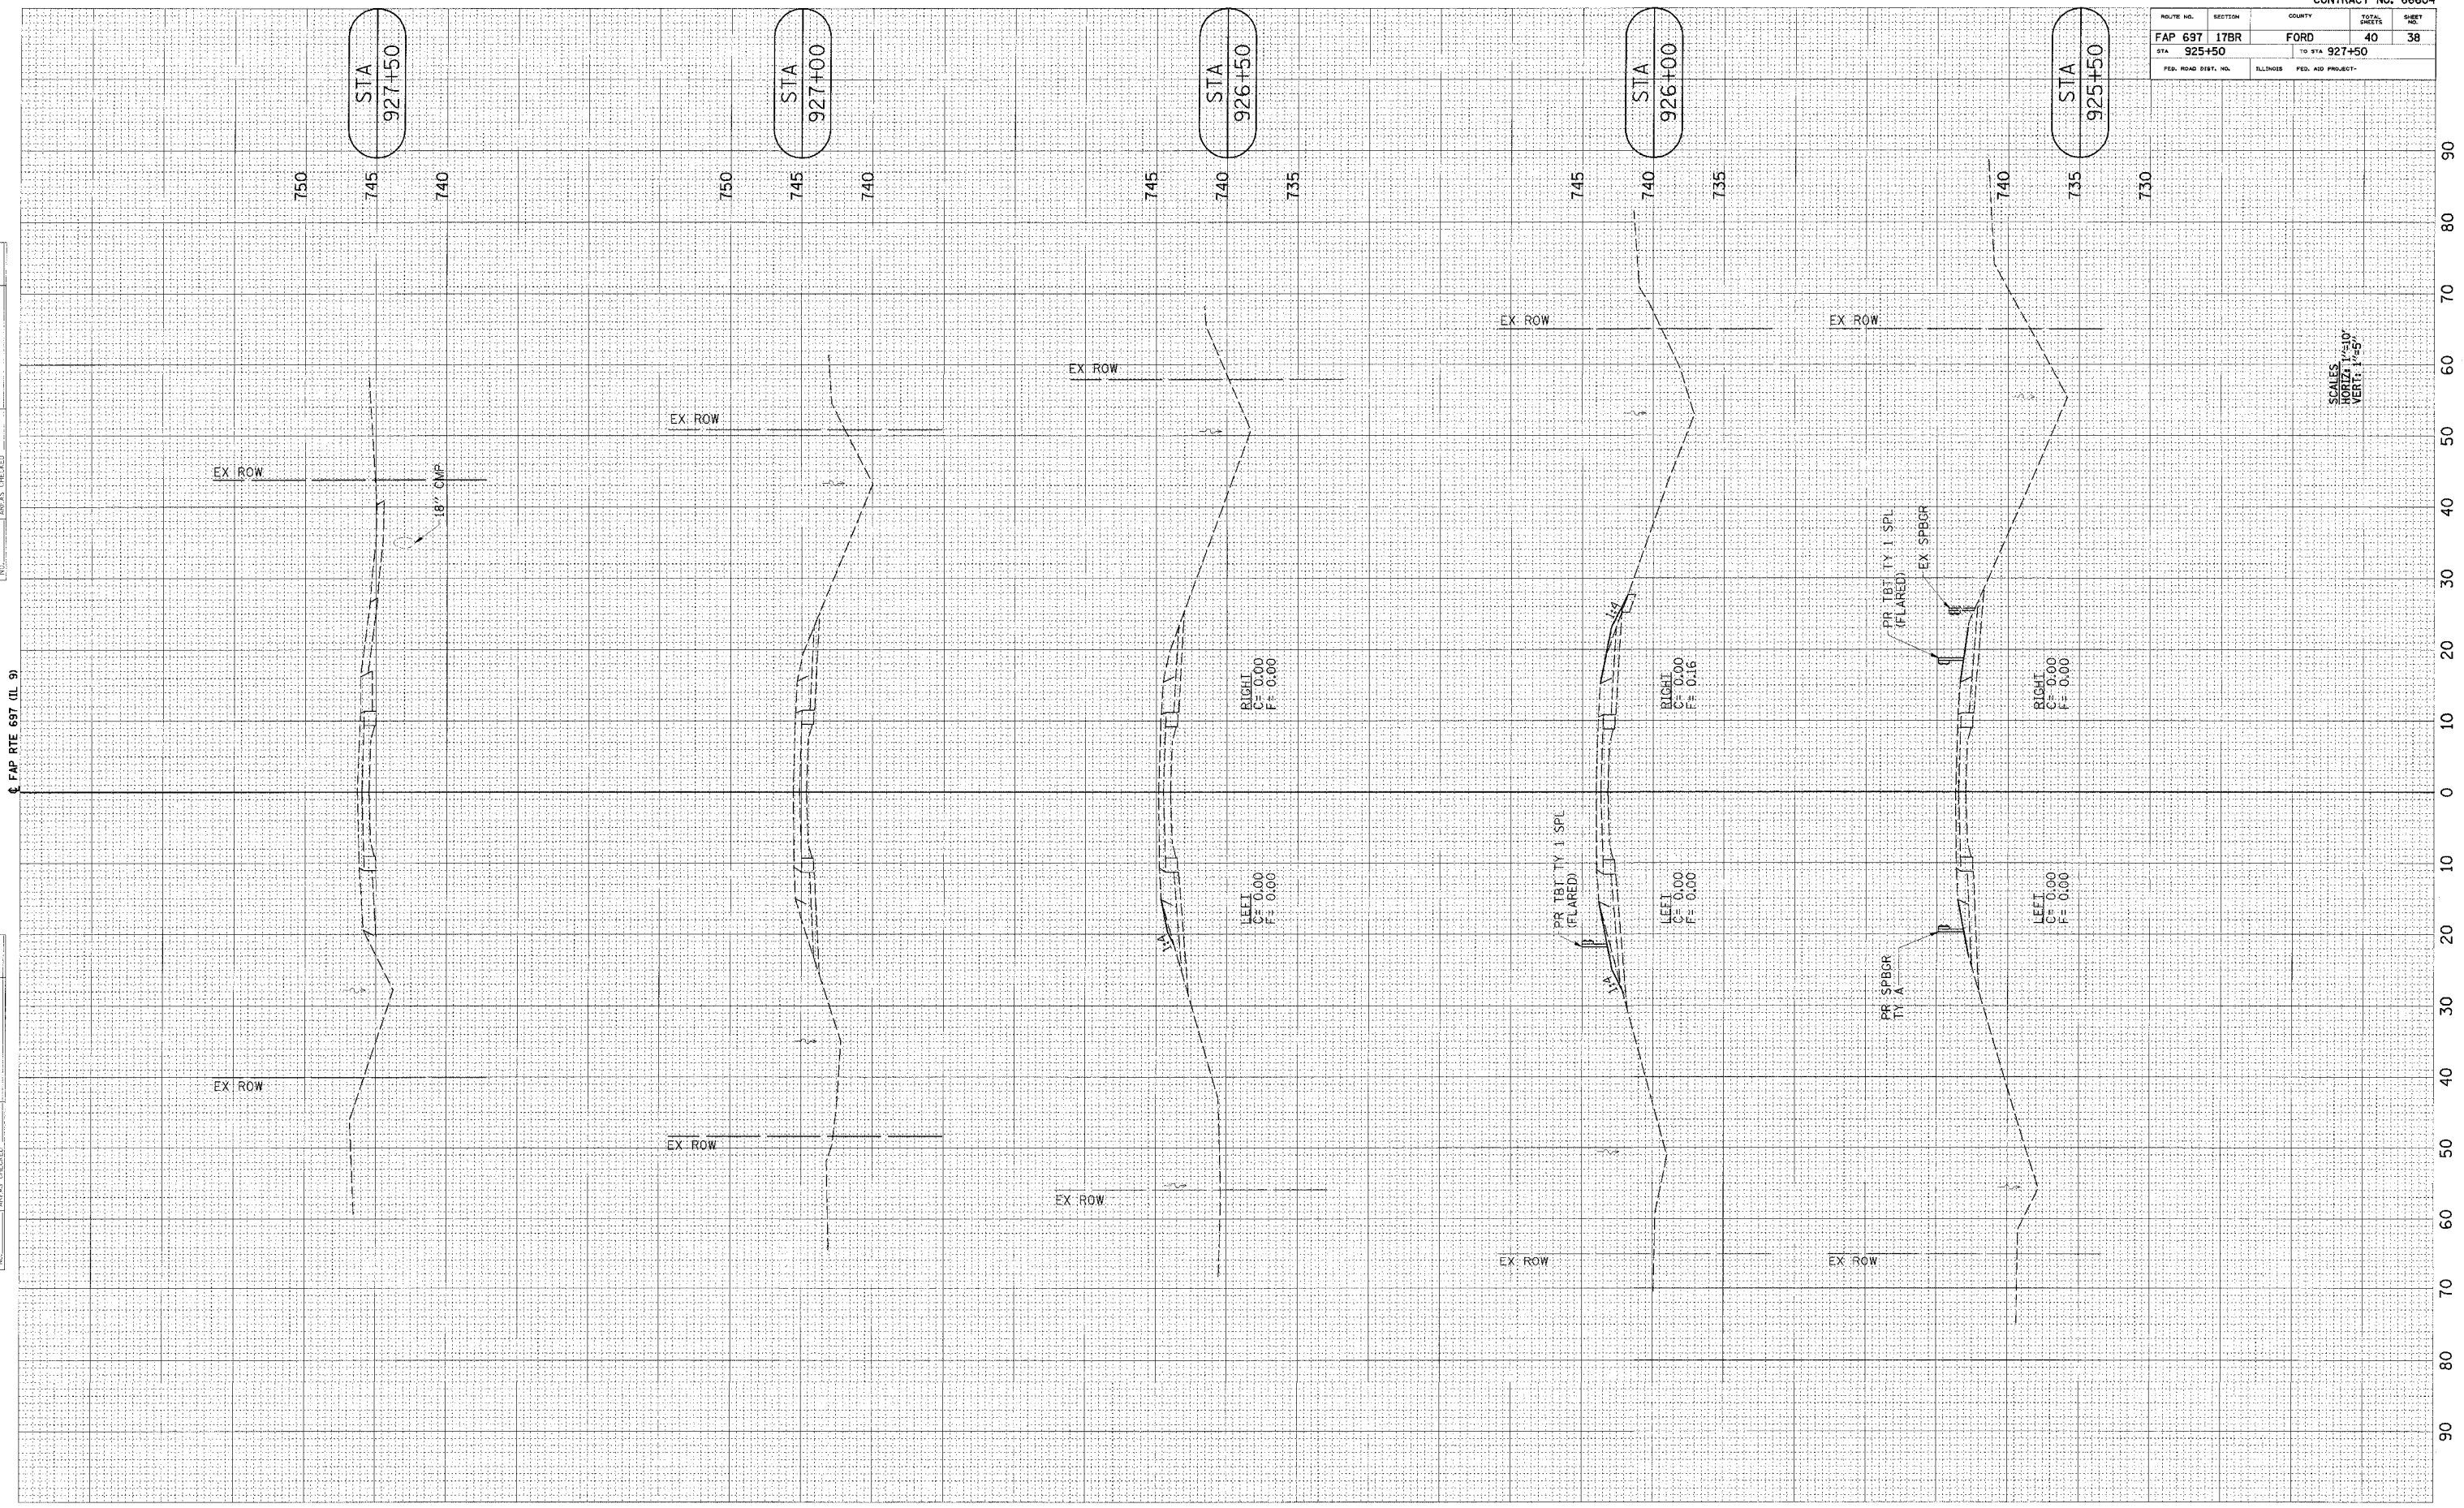

FAP RTE 697 (IL 9) CROSS SECTIONS STA 925+50 TO STA 927+50