


ROUTE NO.	SECTION	COUNTY	TOTAL SHEETS	SHEET NO.
FAP 697	17BR	FORD	40	39
STA 927+81.2		TO STA 929+00		
FED. ROAD DIST. NO.	ILLINOIS	FED. AID PROJECT-		

SCALES
HORIZ: 1"=10'
VERT: 1"=5'

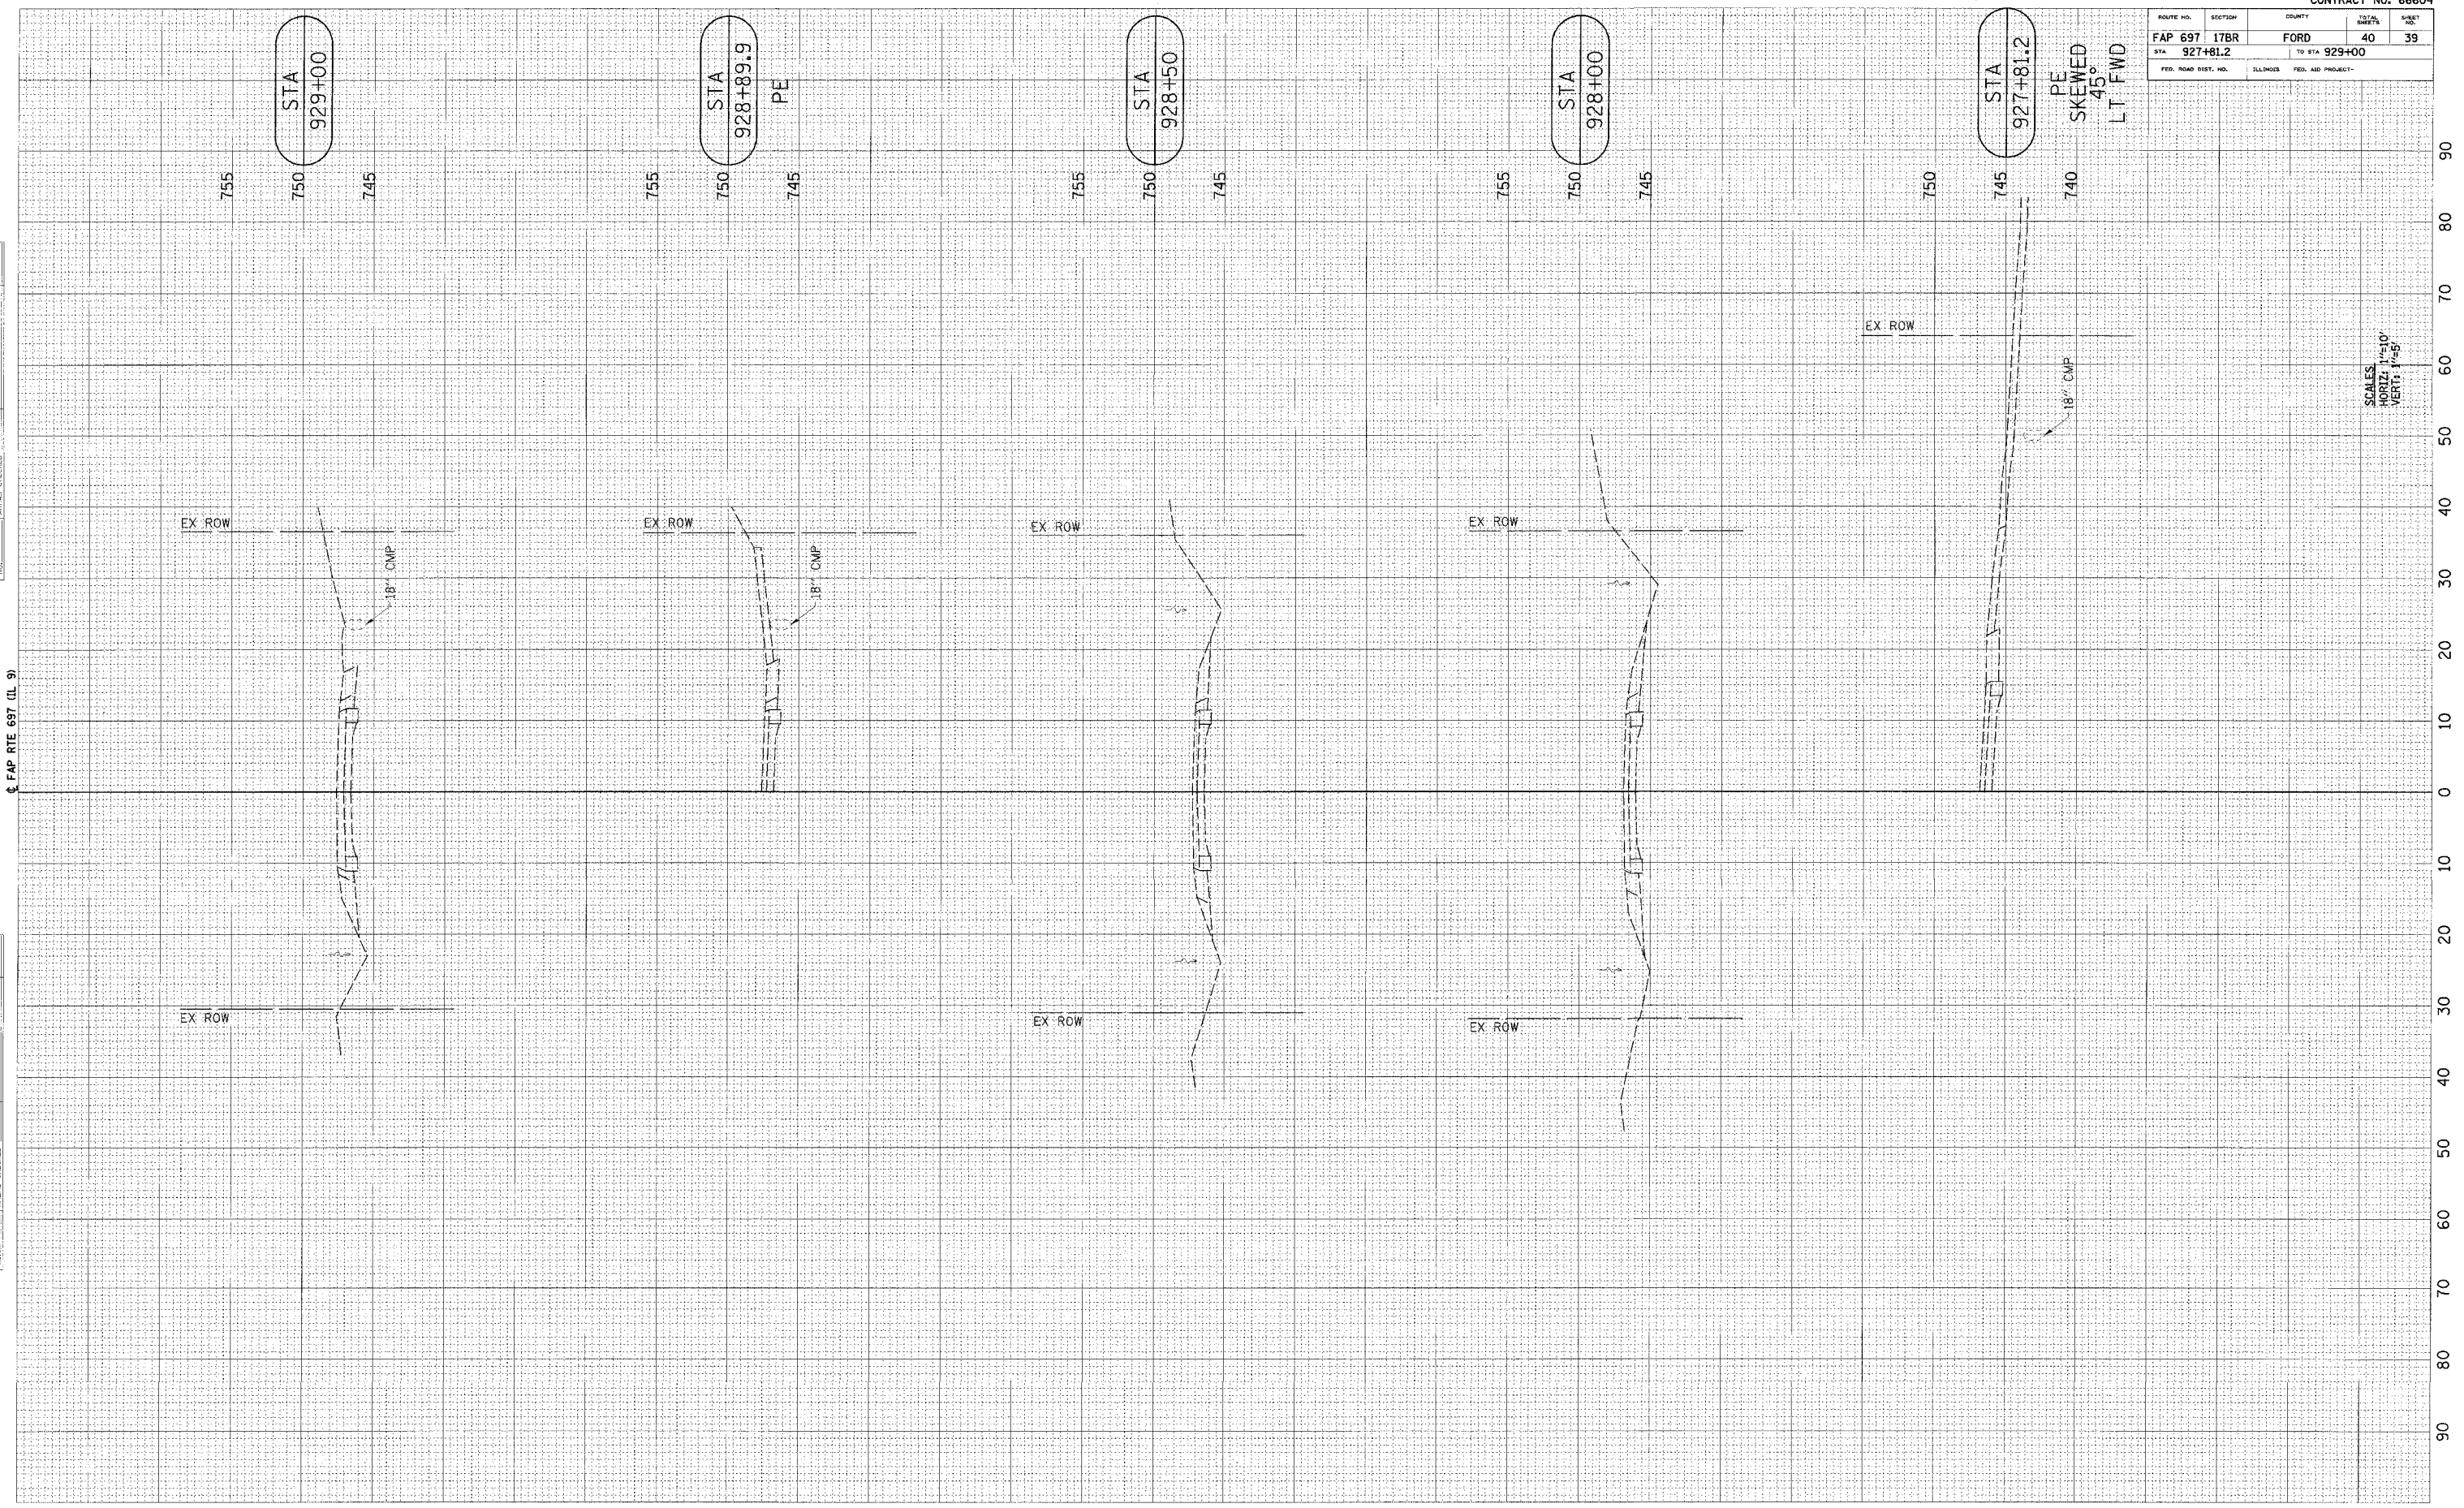

DATE _____ BY _____

ORIGINAL SURVEY _____ SURVEYED _____

NOTE BOOK _____ PLOTTED _____

NO. _____ AREAS CHECKED _____

DATE _____ BY _____

ORIGINAL SURVEY _____ SURVEYED _____

NOTE BOOK _____ PLOTTED _____

NO. _____ AREAS CHECKED _____

§ FAP RTE 697 (IL 9)