


ROUTE NO.	SECTION	COUNTY	TOTAL SHEETS	SHEET NO.
FAP 697	17BR	FORD	40	40
STA 929+50	TO STA 932+00			
FED. ROAD DIST. NO.	ILLINOIS	FED. AID PROJECT-		

FINAL SURVEY	DATE
NO.	
BY	
DATE	
NO.	
BY	
DATE	
NO.	
BY	
DATE	
NO.	

ORIGINAL SURVEY	DATE
NO.	
BY	
DATE	
NO.	
BY	
DATE	
NO.	
BY	
DATE	
NO.	

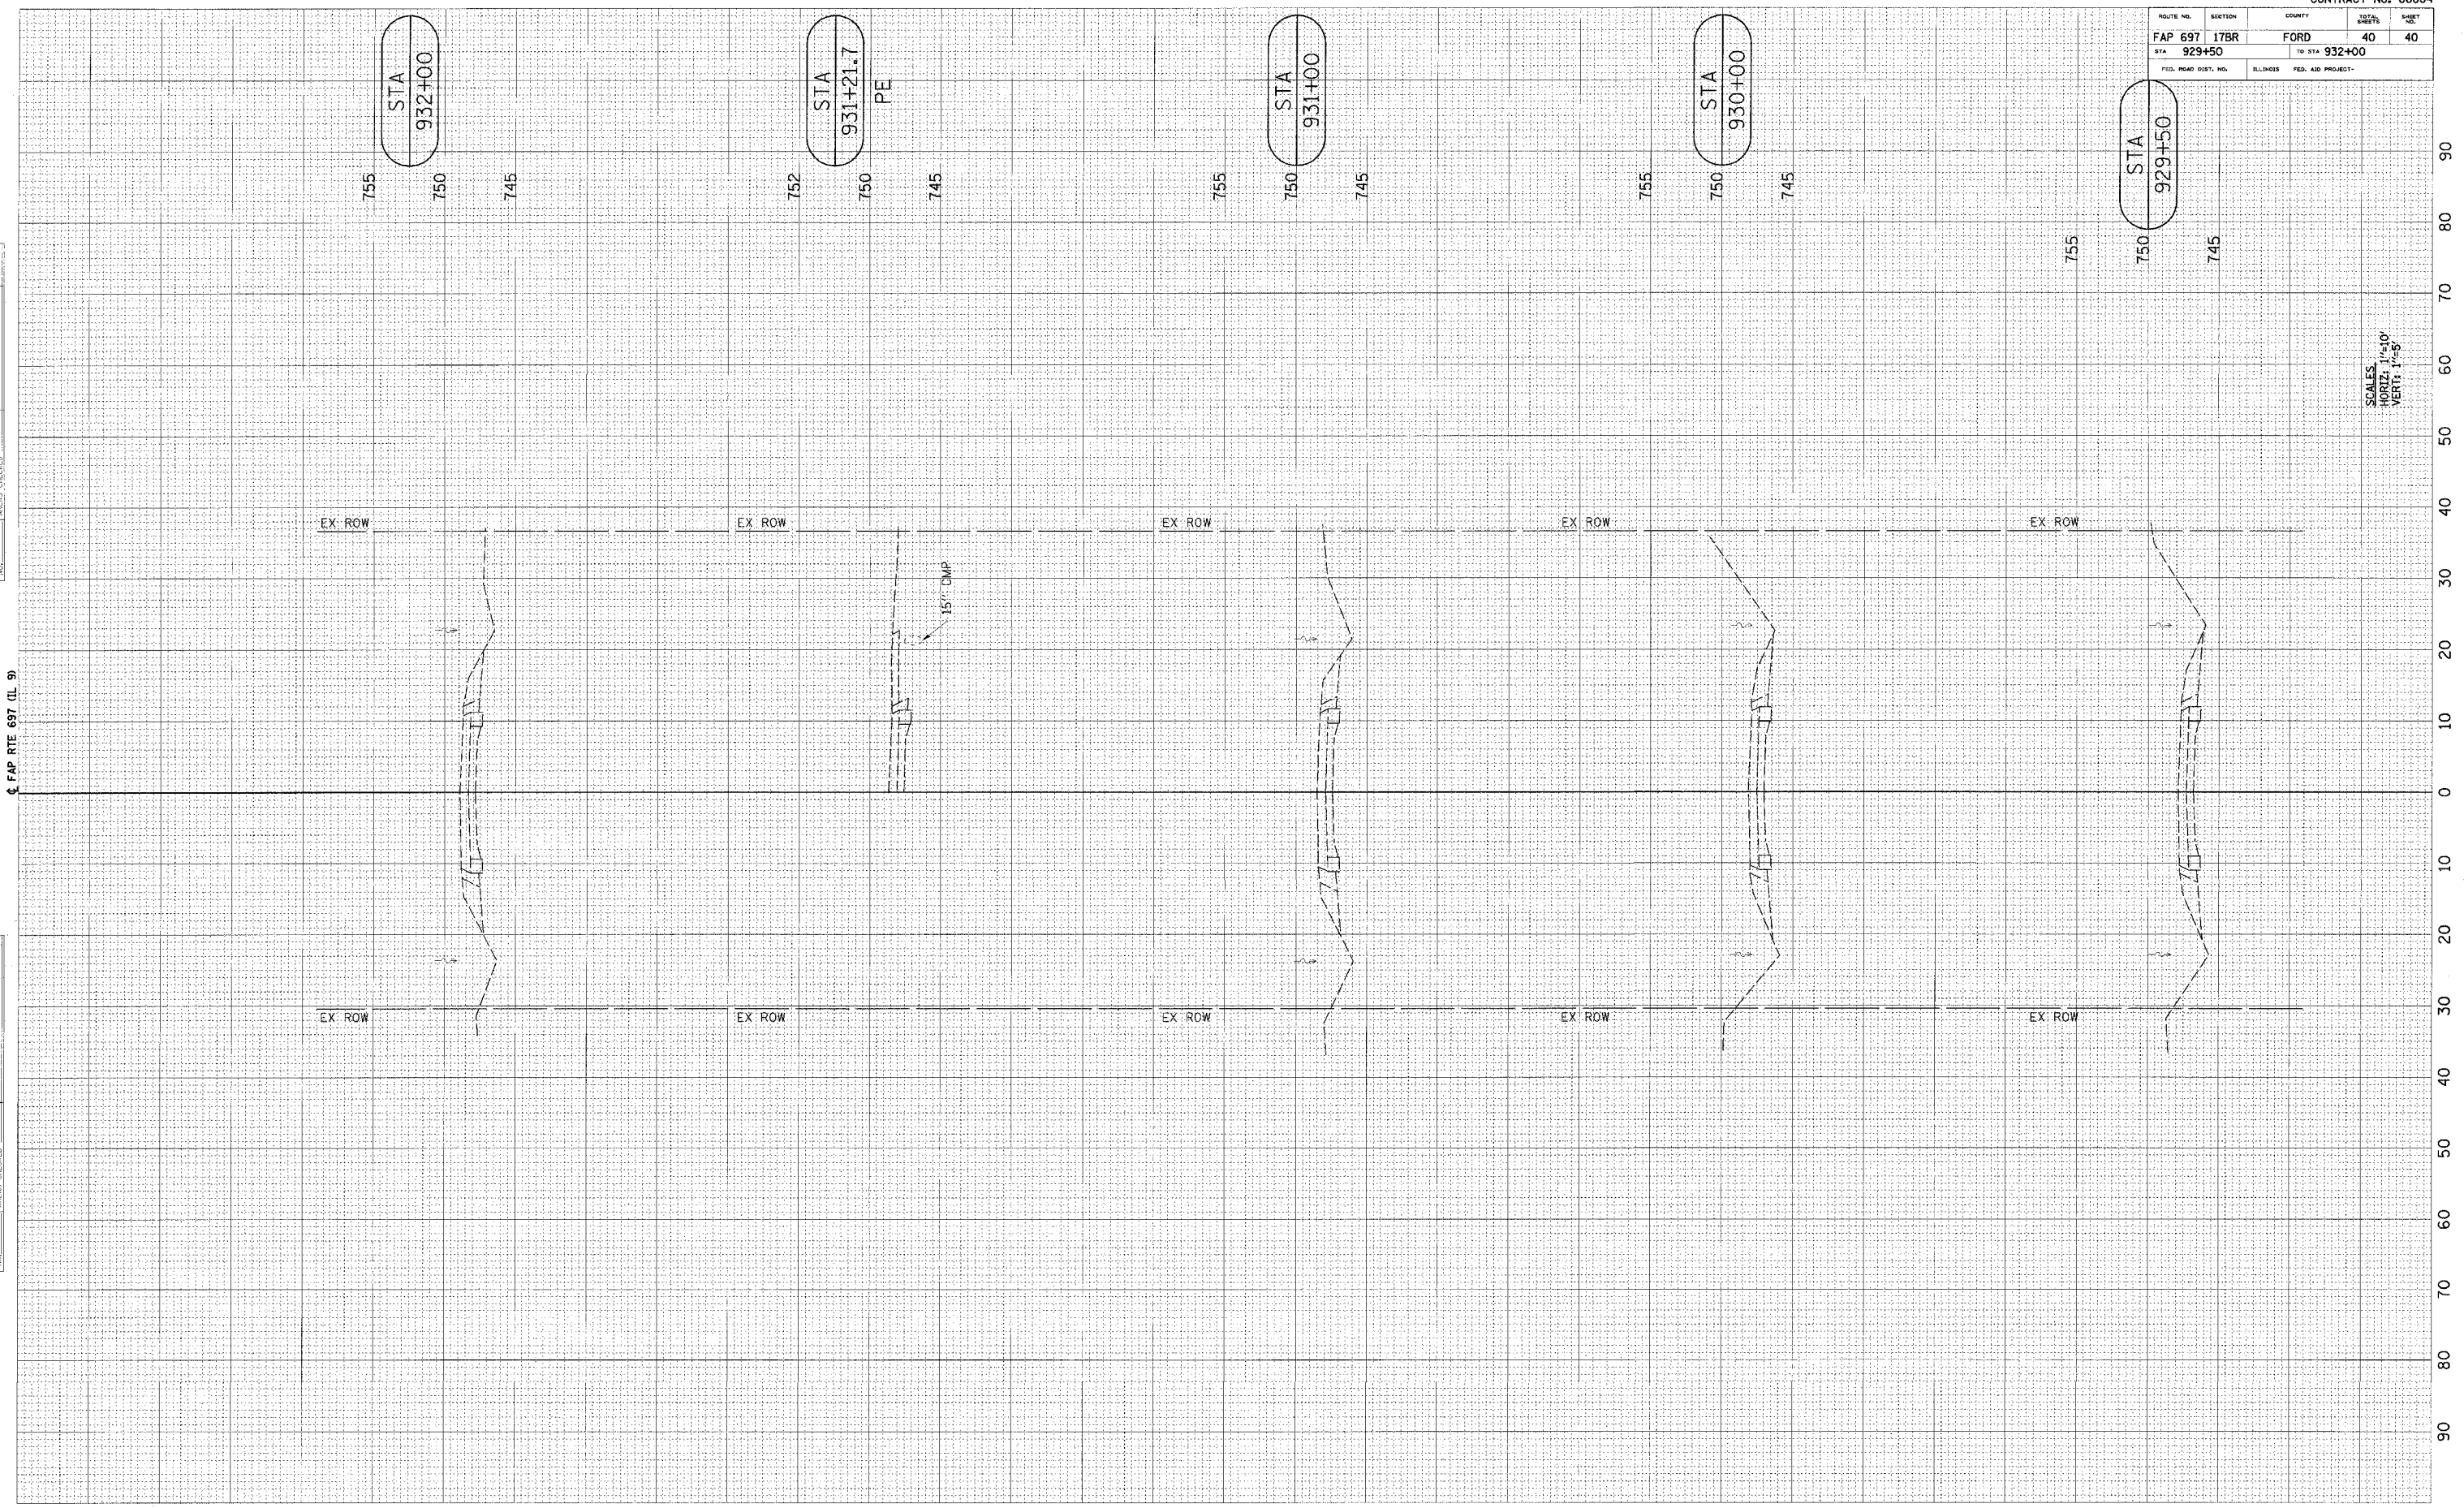

SCALES:  
HORIZ: 1"=10'  
VERT: 1"=5'