



F.A.R. RTE.	SECTION	COUNTY	TOTAL SHEETS	SHEET NO.
317		PEORIA	27	5
STA. 211+60.95 TO STA. 219+27.65				
FED. ROAD DIST. NO. 4 ILLINOIS FED. AID PROJECT				
© 04 Joint Referral 2006				

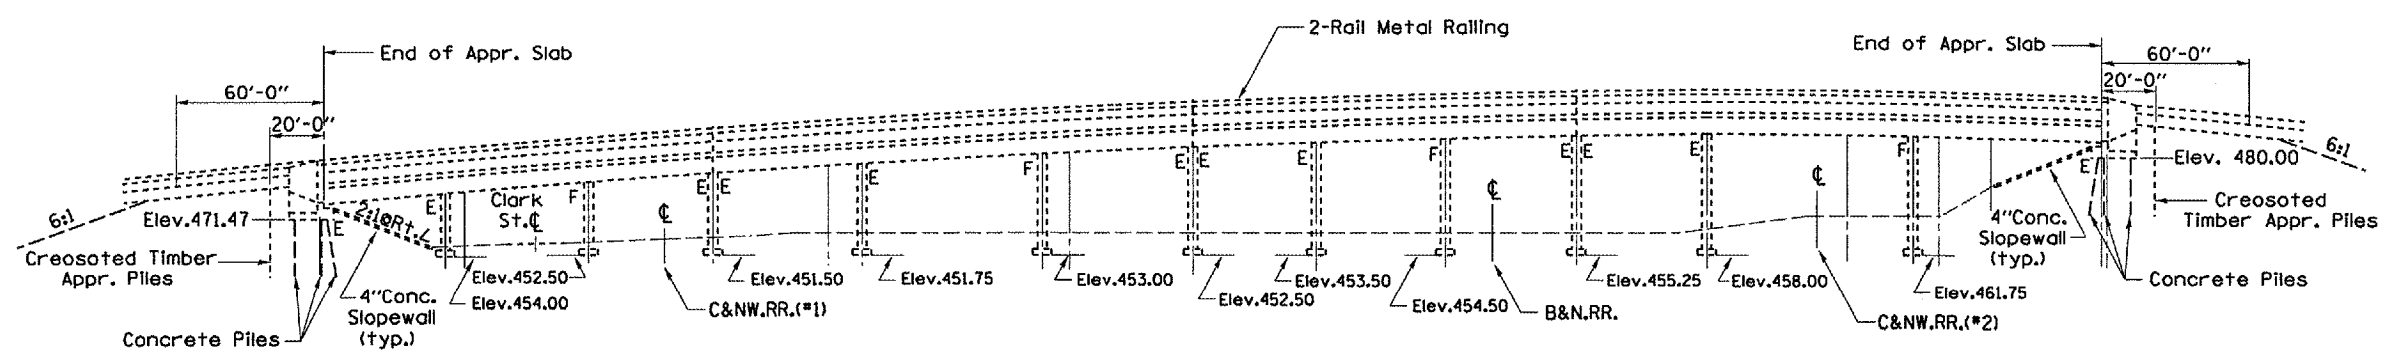

ELEVATION

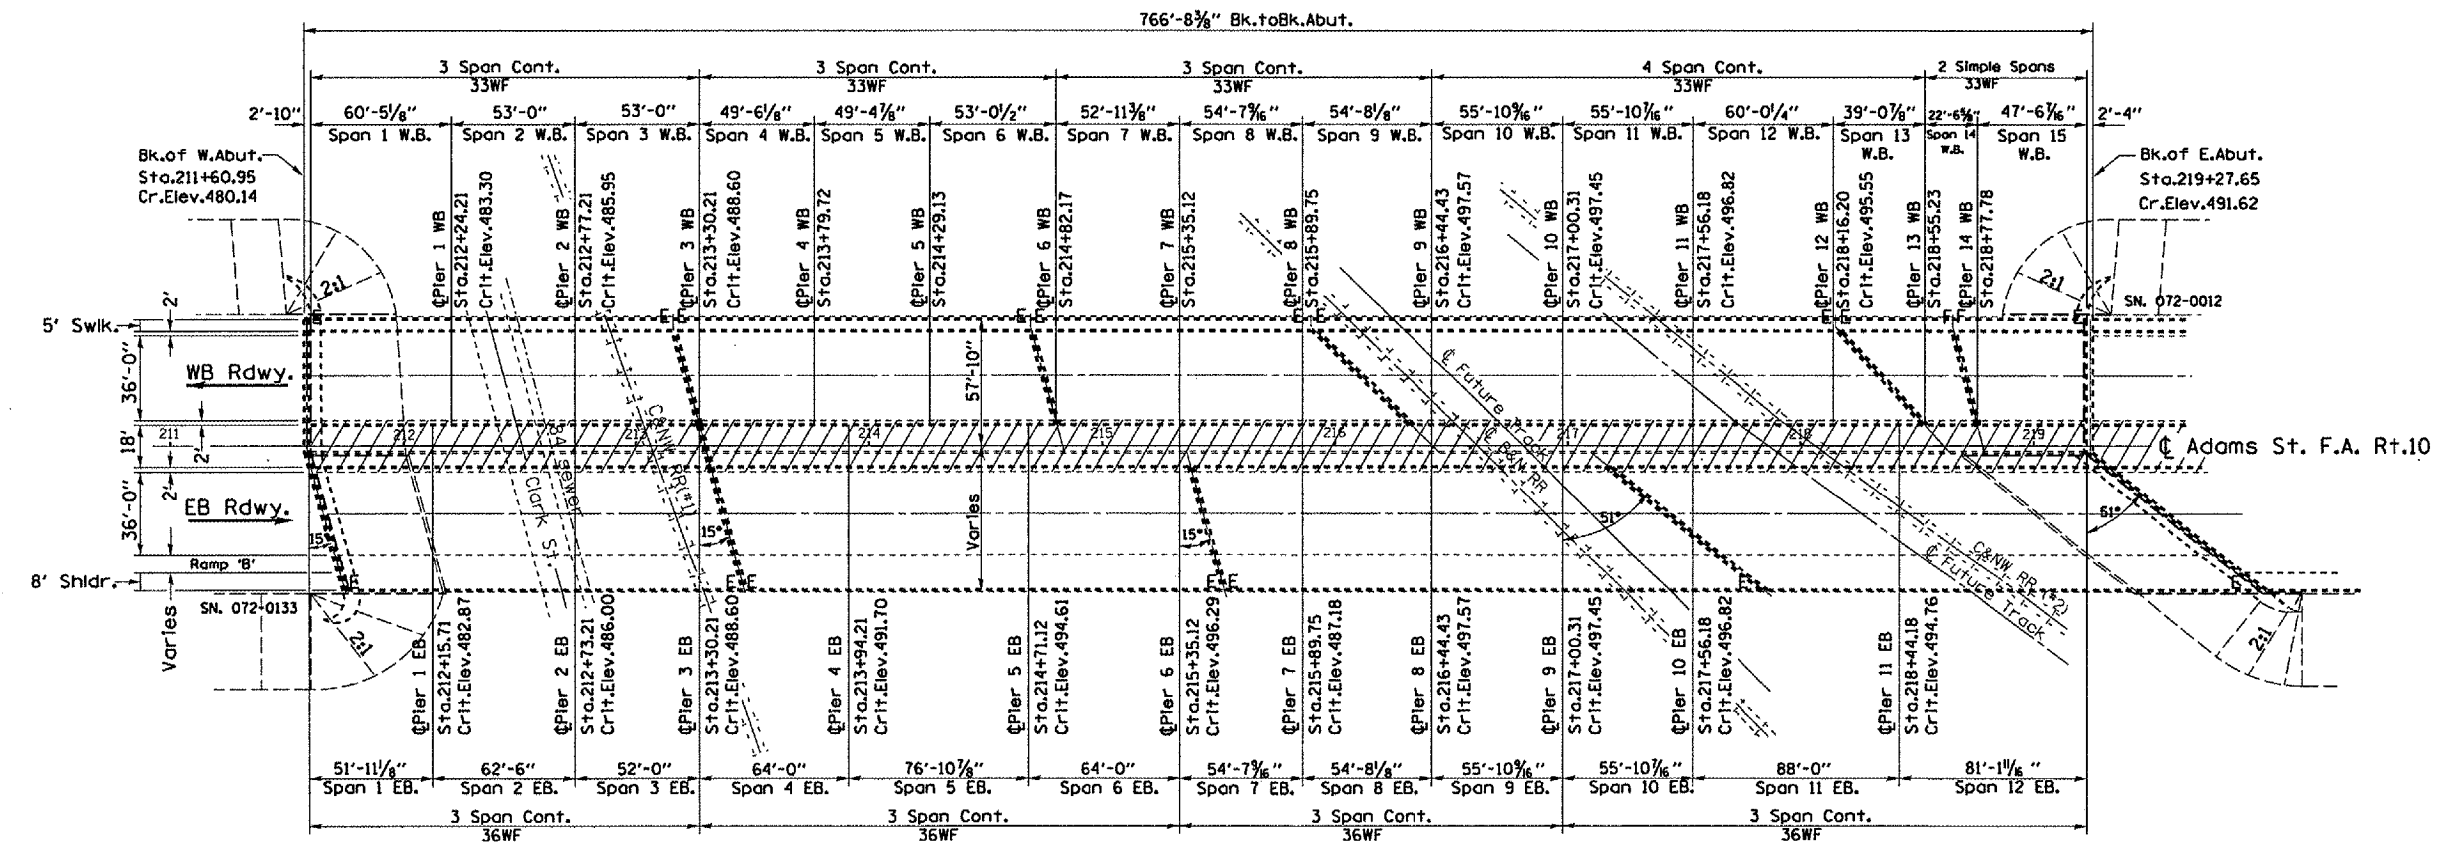

PLAN VIEW

GENERAL NOTES

PLAN DIMENSIONS AND DETAILS RELATIVE TO EXISTING STRUCTURE HAVE BEEN TAKEN FROM EXISTING PLANS AND ARE SUBJECT TO NOMINAL CONSTRUCTION VARIATIONS. IT SHALL BE THE CONTRACTOR'S RESPONSIBILITY TO VERIFY SUCH DIMENSIONS AND DETAILS IN THE FIELD AND MAKE NECESSARY APPROVED ADJUSTMENTS PRIOR TO WORK OR THE ORDERING OF MATERIALS. SUCH VARIATIONS SHALL NOT BE CAUSE FOR ADDITIONAL COMPENSATION FOR A CHANGE IN THE SCOPE OF THE WORK. HOWEVER, THE CONTRACTOR WILL BE PAID FOR THE QUANTITY ACTUALLY FURNISHED AT THE UNIT PRICE BID FOR THE PROJECT.

- USE 2-PART RAPID-CURE 100% SILICONE SEALER ONLY - NO OPTION. SEE SPECIAL PROVISIONS.

FOR INFORMATION ONLY

REVISIONS	
NAME	DATE

SN 072-0012 / 072-0133
Adams St. over Clark St. & B.N.R.R.

ILLINOIS DEPARTMENT OF TRANSPORTATION
PLAN AND ELEVATION
SCALE: VERT. DATE 06-06-2005
DRAWN BY CEJ
CHECKED BY

PLT DATE * CONTS *
FILE NAME * REF *
PLOT SCALE * NSCALE *
REFERENCE * REF *