
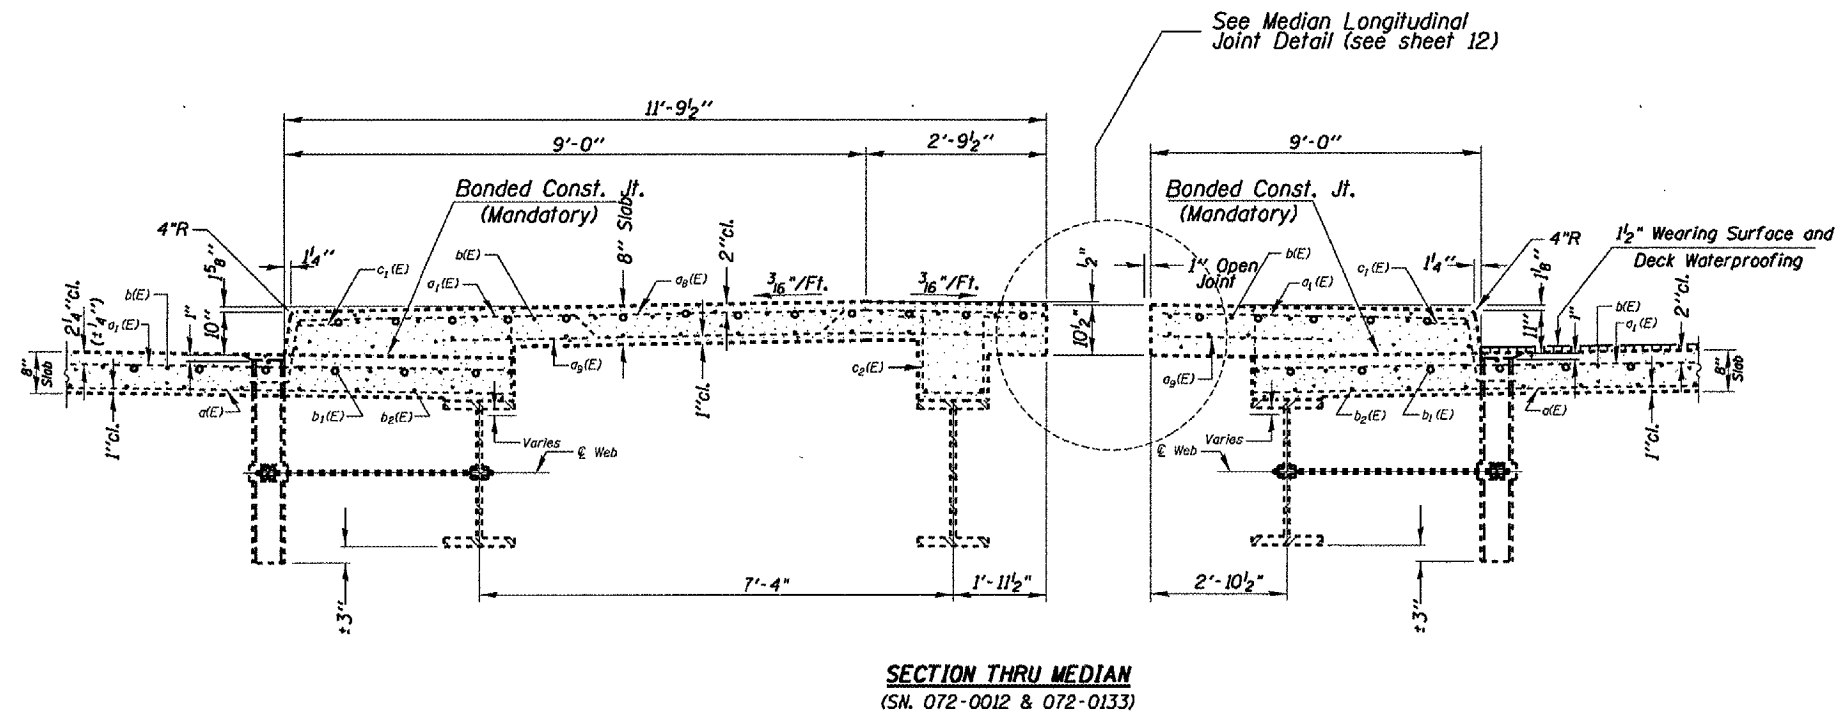
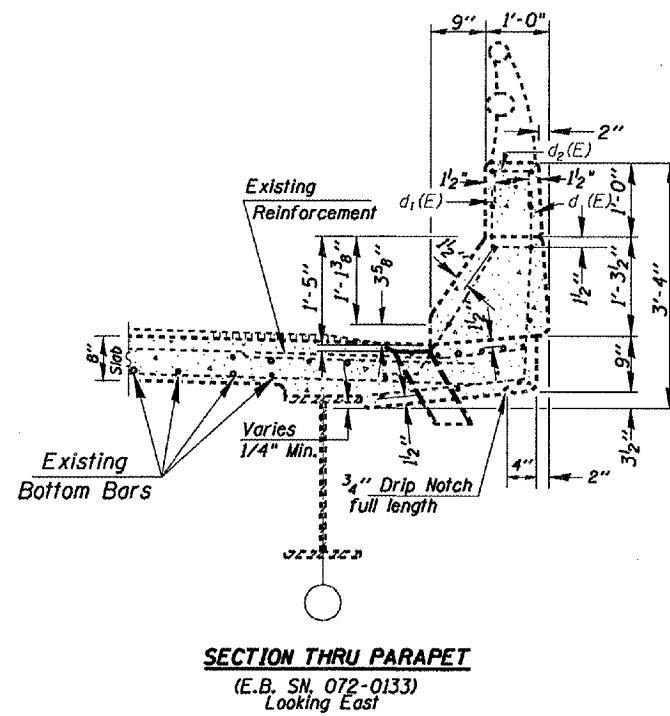


F.A.P. RTE.	SECTION	COUNTY	TOTAL SHEETS	SHEET NO.
317		PEORIA	27	6
STA. 211+60.95 TO STA. 219+27.65				
FED. ROAD DIST. NO. 4 ILLINOIS FED. AID PROJECT				
• D4 Joint Repair 2006				

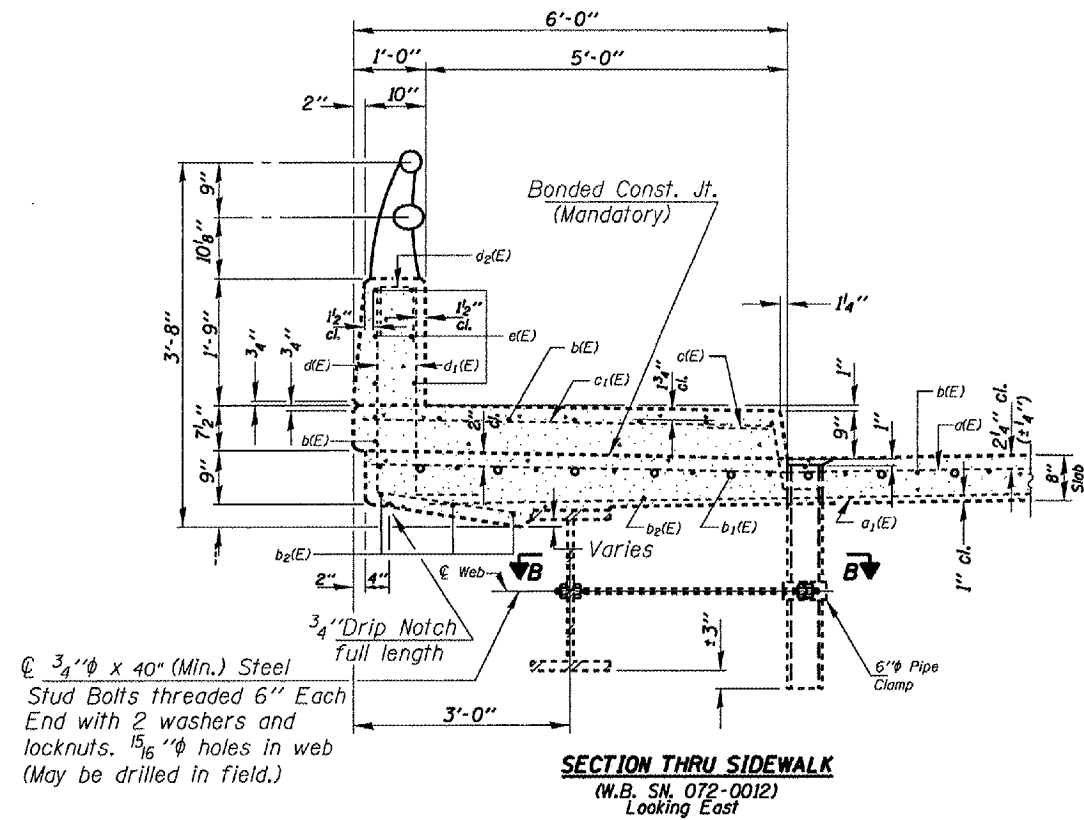

FOR INFORMATION ONLY

REVISIONS	
NAME	DATE

SN 072-0012 / 072-0133
Adams St. over Clark St. & B.N.R.R.

ILLINOIS DEPARTMENT OF TRANSPORTATION
SUPERSTRUCTURE DETAILS
SCALE: VERT. DRAWN BY CEJ
 HORIZ. CHECKED BY
DATE 06-16-2005

DATE DATE
FILE NAME FILE NAME
PLOT SCALE PLOT SCALE
REFERENCE REFERENCE