
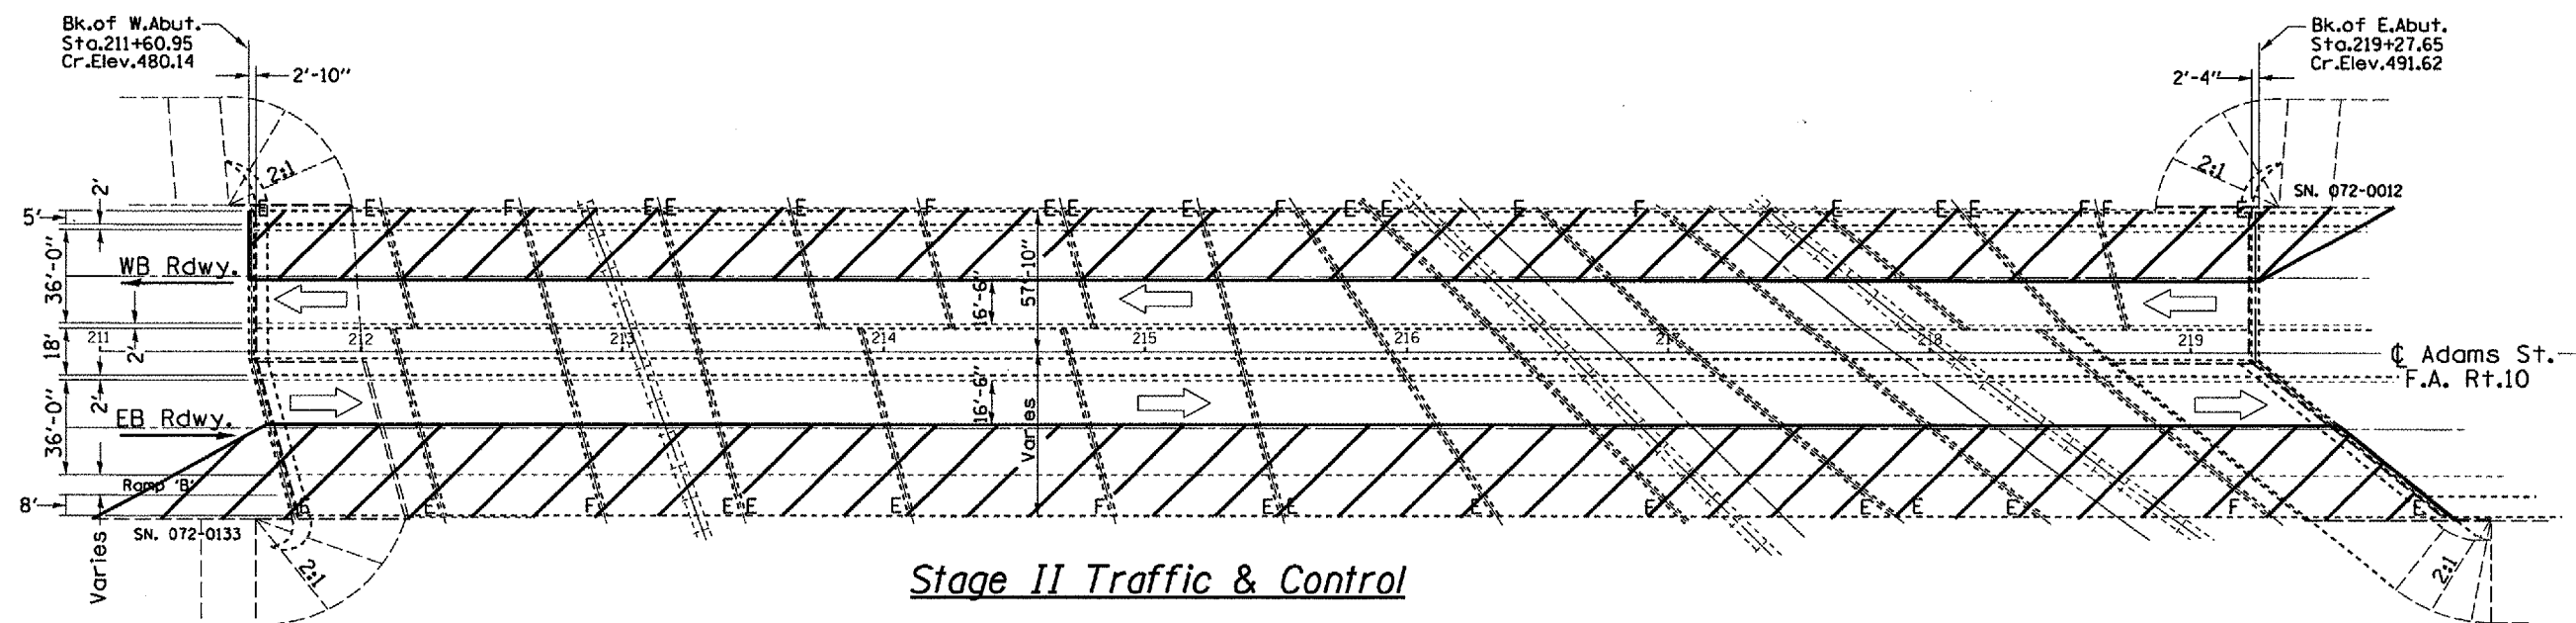


F.A.P. RTE.	SECTION	COUNTY	TOTAL SHEETS	SHEET NO.
317		PEORIA	27	7
STA. 211+60.95		TO STA. 219+27.65		
FED. ROAD DIST. NO. 4 ILLINOIS FED. AID PROJECT				
• 04 Joint Repol r 2006				

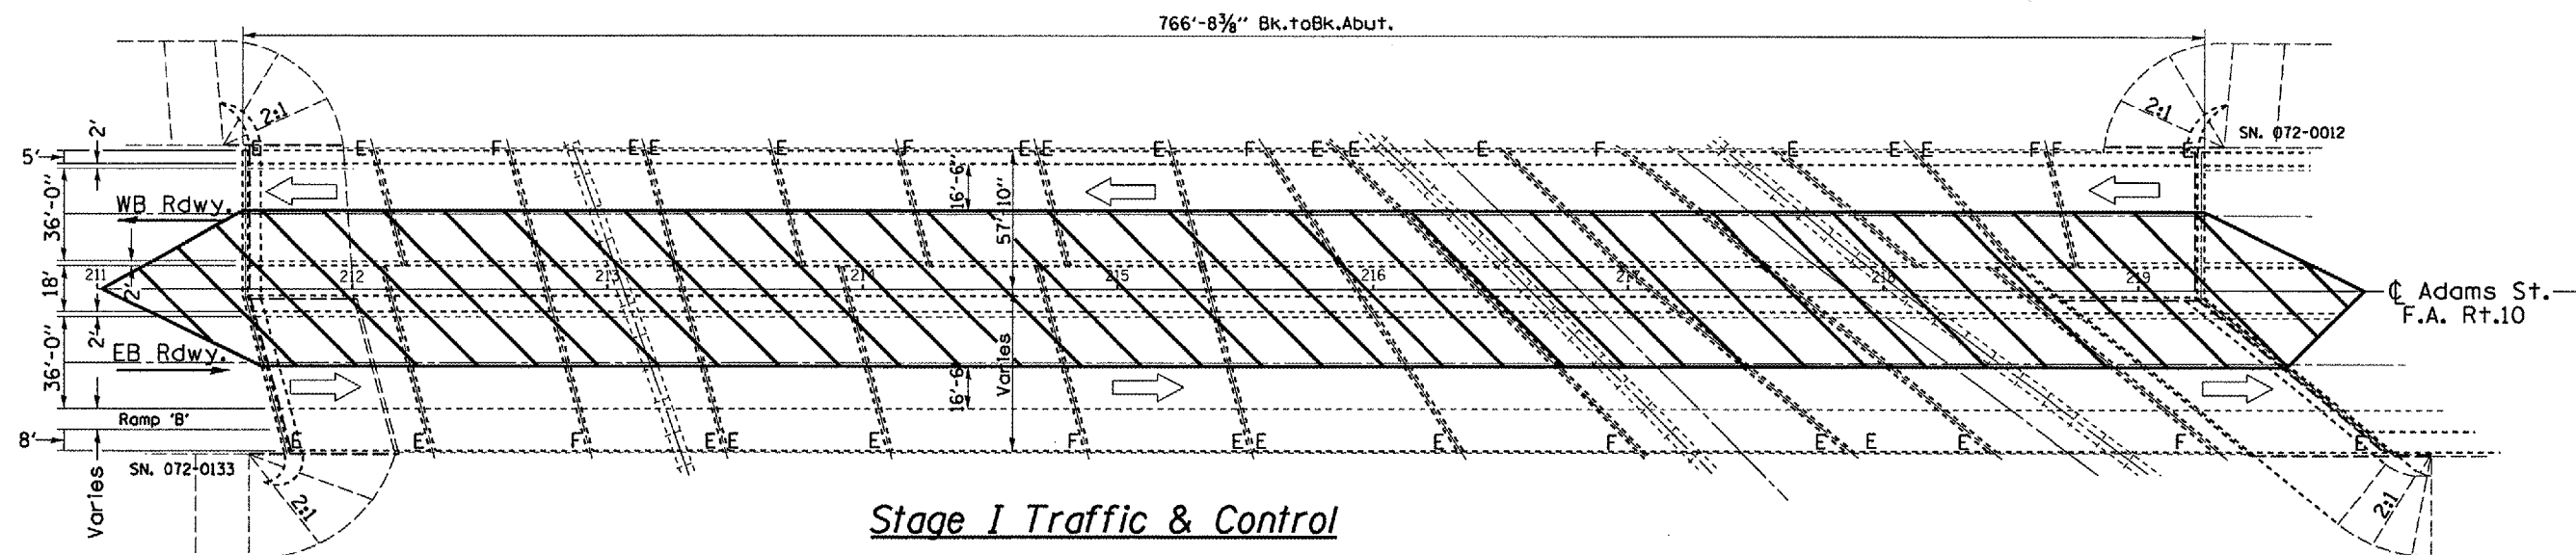

	Type III Barricade w/ flashing light		Work Area
	Barricade or Drum with flashing lights		Sign
	Cone, Drum, or Barricade		Arrow Board
	Flagger w/traffic control sign		

NOTE
Refer to Highway Standard 701601 for exact placement of traffic management devices and other clarifications as construction staging symbols and dimensioning were duplicated off of this standard.

REVISIONS	
NAME	DATE

SN 072-0012 / 072-0133
Adams St. over Clark St. & B.N.R.R.

ILLINOIS DEPARTMENT OF TRANSPORTATION

TRAFFIC STAGING PLAN

SCALE: VERT.
HORIZ.
DATE 06-07-2005

DRAWN BY CEJ
CHECKED BY

PLOT DATE * WORKER
FILE NAME * FILES
PLOT SCALE * SCALES
REFERENCE * REF'S