



F.A.R. RTE.	SECTION	COUNTY	TOTAL SHEETS	SHEET NO.
317		PEORIA	27	8
STA. 211+60.95		TO STA. 219+27.65		
FED. ROAD DIST. NO. 4 ILLINOIS FED. AID PROJECT				
• 04 Joint Repd r 2006				

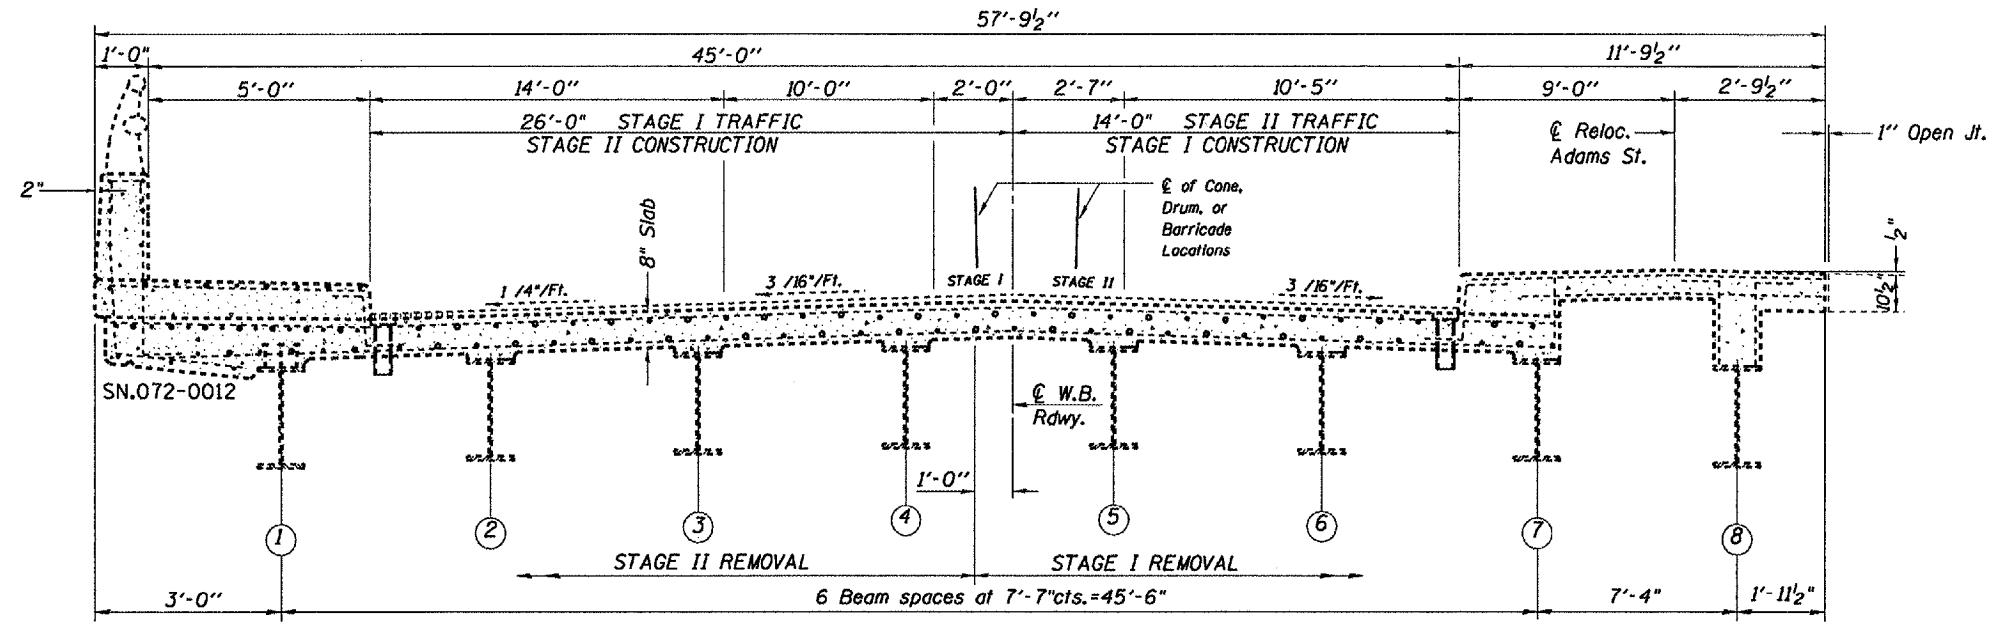

CROSS SECTION
(Westbound Deck)

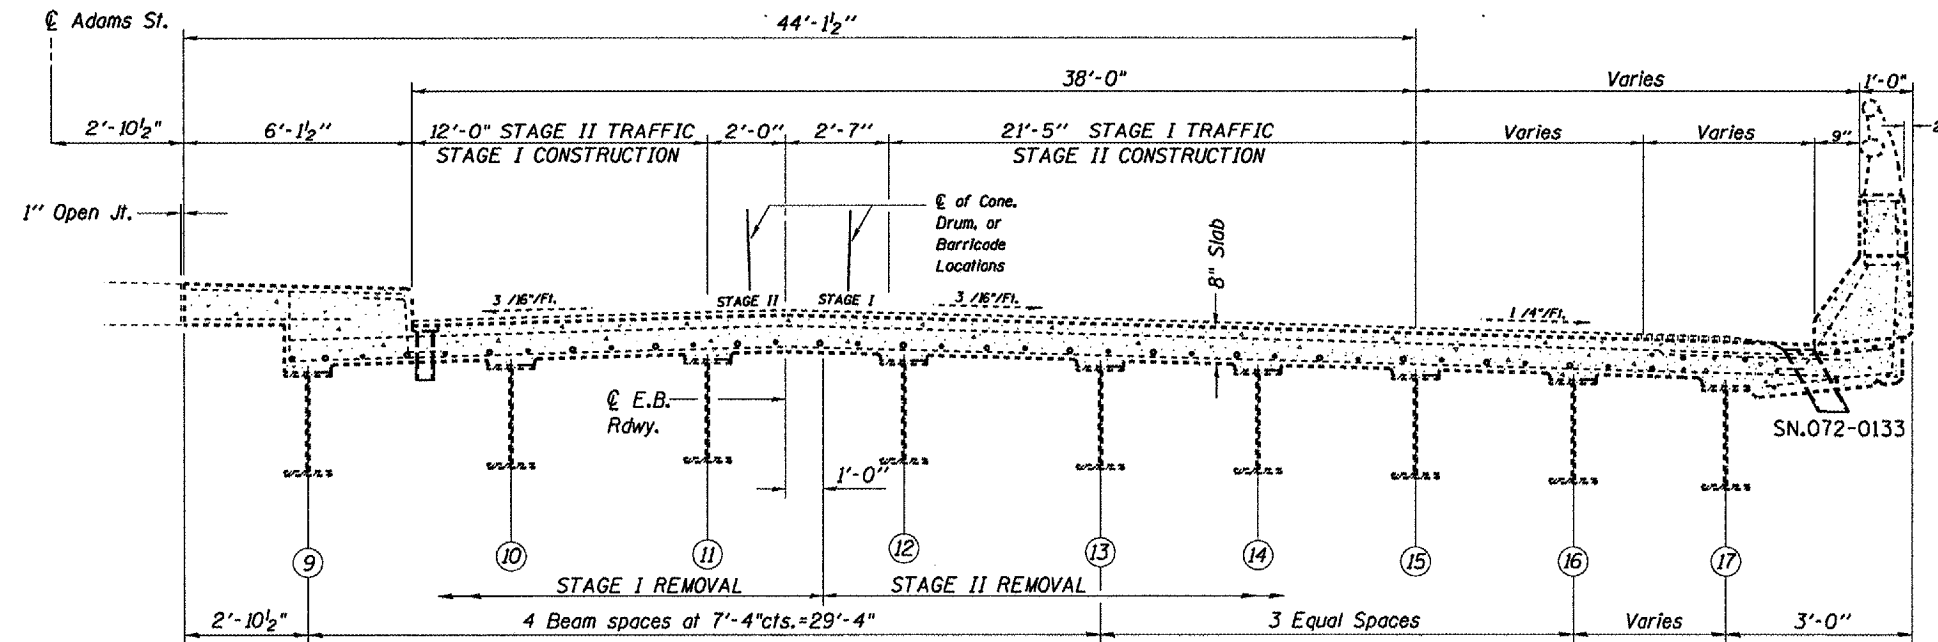

CROSS SECTION
(Eastbound Deck)

DATE: 06-14-2005
 FILE NAME: 061405
 PLOT SCALE: 1/8"=1'-0"
 REFERENCE: 061405

REVISIONS	
NAME	DATE

SN 072-0012 / 072-0133
 Adams St. over Clark St. & B.N. R.R.

ILLINOIS DEPARTMENT OF TRANSPORTATION
**STAGE REMOVAL
 AND CONSTRUCTION**

SCALE: VERT.
 HORIZ.
 DATE 06-14-2005

DRAWN BY CEJ
 CHECKED BY