



F.A.I. RTE.	SECTION	COUNTY	TOTAL SHEETS	SHEET NO.
155		TAZEWELL	27	10
STA. 18+89.42 TO STA. 21+10.58				
FED. ROAD DIST. NO. 4 ILLINOIS FED. AID PROJECT				
• D4 Joint Repair 2006				

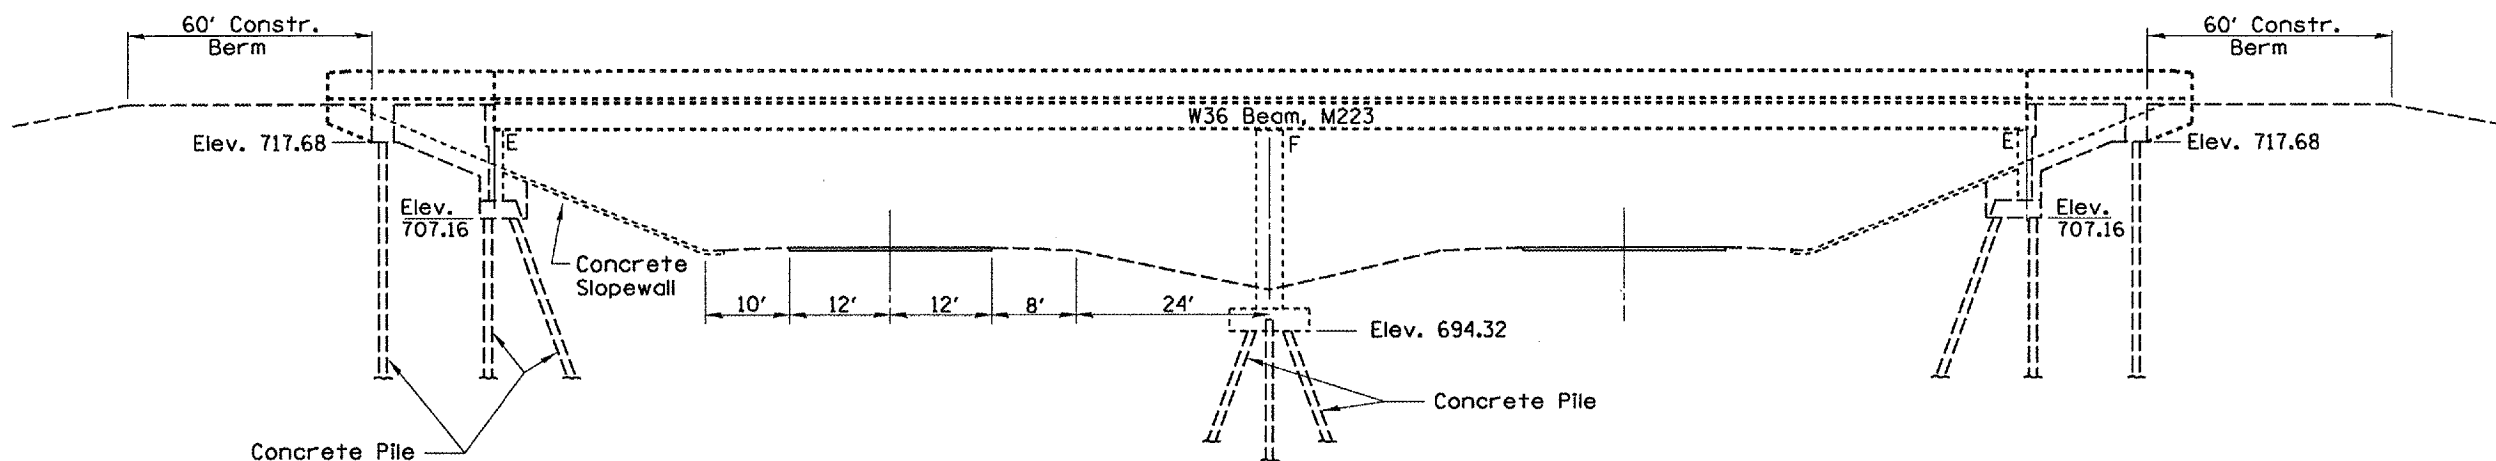

**ELEVATION**

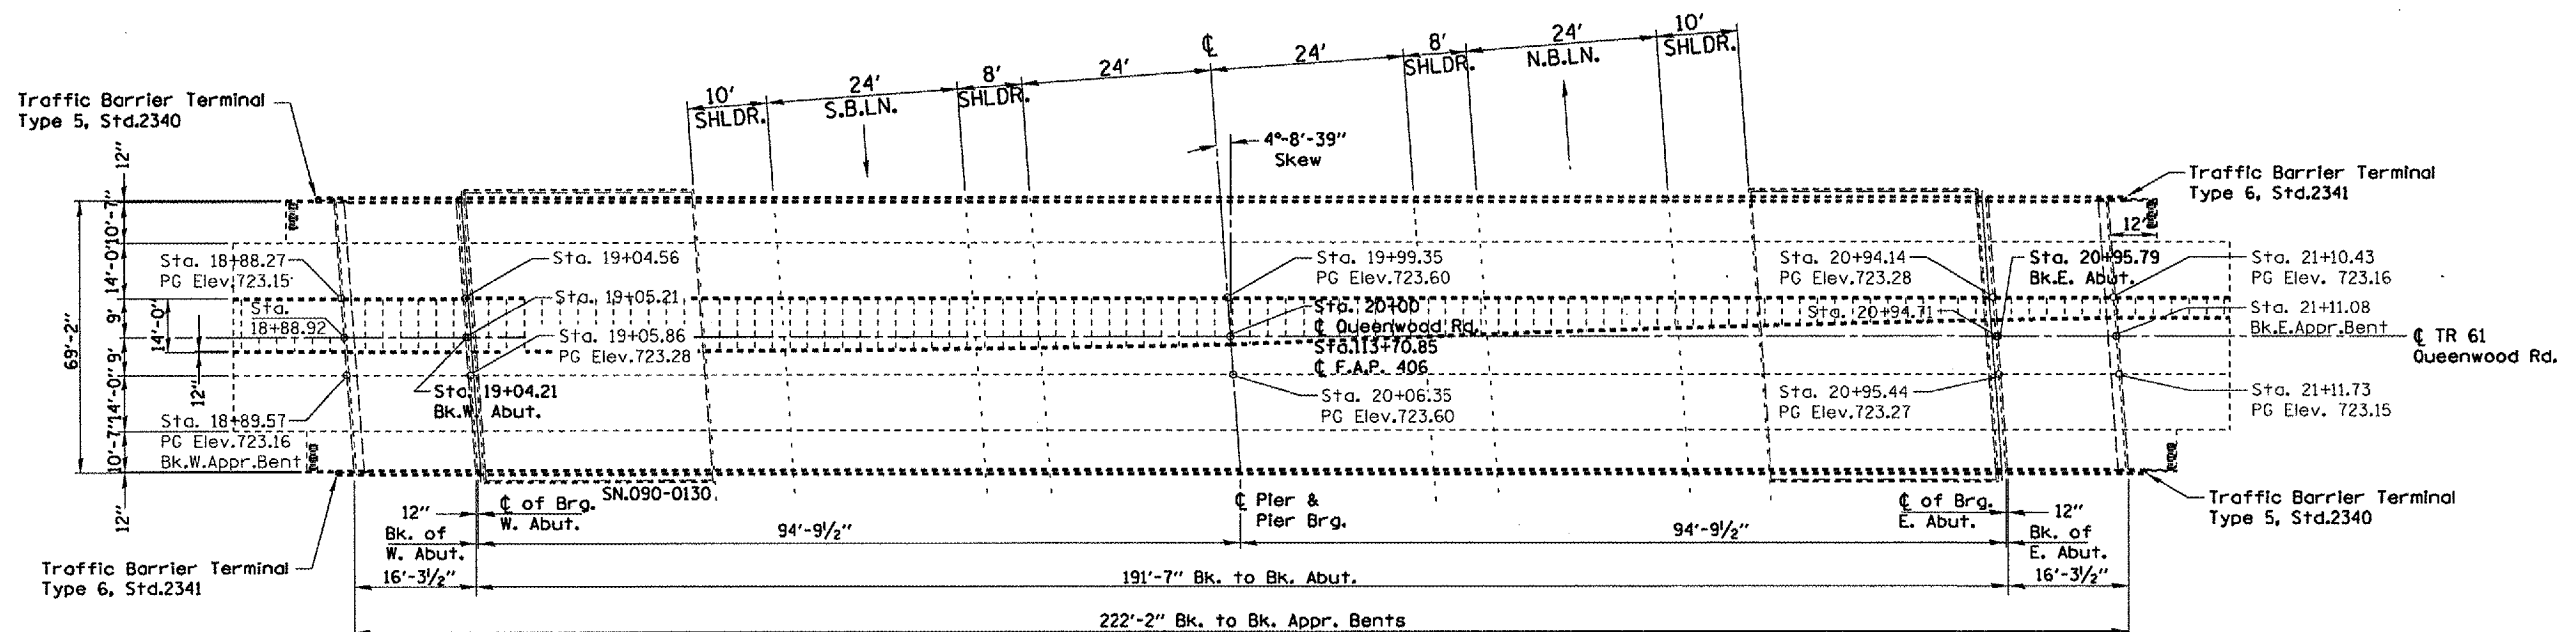

**PLAN VIEW**

**GENERAL NOTES**

PLAN DIMENSIONS AND DETAILS RELATIVE TO EXISTING STRUCTURE HAVE BEEN TAKEN FROM EXISTING PLANS AND ARE SUBJECT TO NOMINAL CONSTRUCTION VARIATIONS. IT SHALL BE THE CONTRACTOR'S RESPONSIBILITY TO VERIFY SUCH DIMENSIONS AND DETAILS IN THE FIELD AND MAKE NECESSARY APPROVED ADJUSTMENTS PRIOR TO WORK OR THE ORDERING OF MATERIALS. SUCH VARIATIONS SHALL NOT BE CAUSE FOR ADDITIONAL COMPENSATION FOR A CHANGE IN THE SCOPE OF THE WORK. HOWEVER, THE CONTRACTOR WILL BE PAID FOR THE QUANTITY ACTUALLY FURNISHED AT THE UNIT PRICE BID FOR THE PROJECT.

• USE 2-PART RAPID-CURE 100% SILICONE SEALER ONLY - NO OPTION. SEE SPECIAL PROVISIONS.

S.N. 090-0130  
Queenwood Rd.  
over I-155

REVISIONS	
NAME	DATE

ILLINOIS DEPARTMENT OF TRANSPORTATION

**GENERAL PLAN AND ELEVATION**

SCALE: VERT. 1"=10'  
HORIZ. 1"=40'  
DATE 08-30-2004

DRAWN BY CEJ  
CHECKED BY

FOR INFORMATION ONLY

PLT DATE \* DATE  
FILE NAME \* SHEET  
PLOT SCALE \* SCALES  
REFERENCE \* SHEET