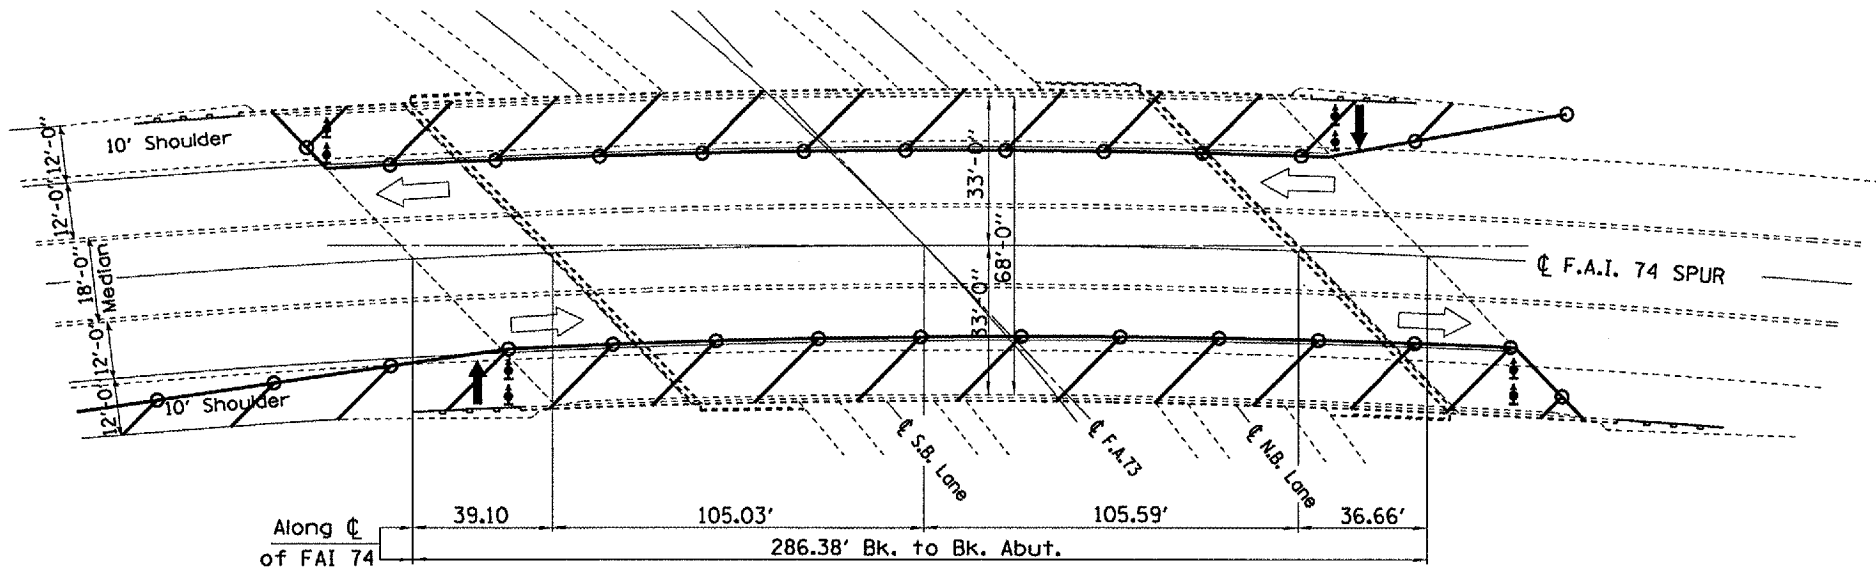

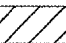





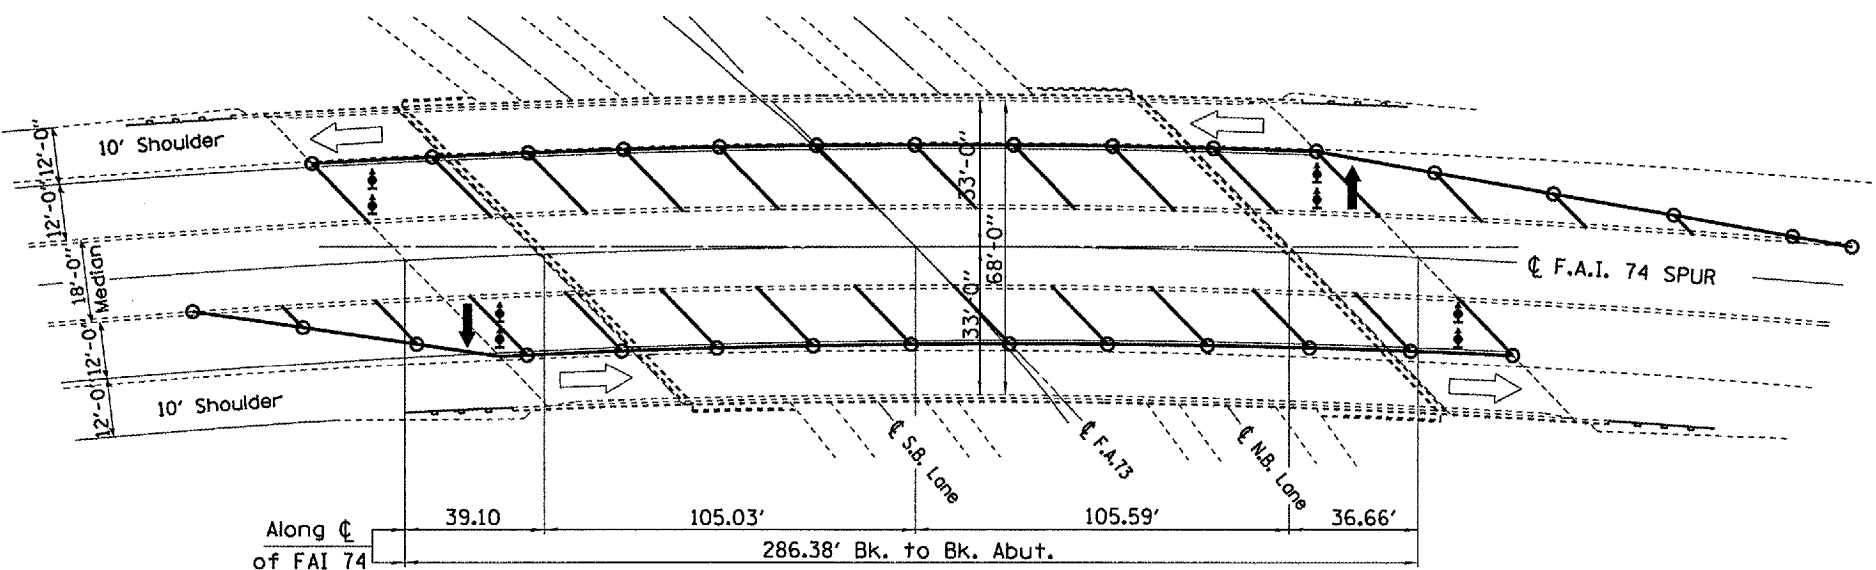


F.A.I. RTE.	SECTION	COUNTY	TOTAL SHEETS	SHEET NO.
155		TAZEWELL	27	19
STA. 28+18.38 TO STA. 31+04.76				
FED. ROAD DIST. NO. 4 ILLINOIS FED. AID PROJECT				
• 04 Joint Repair 2006				



Stage I
Traffic & Control

-  Arrow Board
-  Work Area
-  Sign
-  Direction Indicator barricade with steady burn monodirectional light
-  Cone, Drum, or Barricade
-  Flagger w/traffic control sign
-  Type III barricade w/flashing lights



Stage II
Traffic & Control

NOTE

Refer to Highway Standard 701601 for exact placement of traffic management devices and other clarifications as construction staging symbols and dimensioning were duplicated off of this standard.

SN 090-0095
Il. 122E over I-155

REVISIONS	
NAME	DATE

ILLINOIS DEPARTMENT OF TRANSPORTATION

TRAFFIC
STAGING PLAN

SCALE: VERT.
HORIZ.
DATE 06-24-2005

DRAWN BY CEJ
CHECKED BY

PLT DATE * DWG
FILE NAME * DWG
PLT SCALE * SCALE
REFERENCE * REF