



F.A.I. RTE.	SECTION	COUNTY	TOTAL SHEETS	SHEET NO.
155		TAZEWELL	27	20
STA. 28+18.38		TO STA. 31+04.76		
FED. ROAD DIST. NO. 4		ILLINOIS FED. AID PROJECT		
• 04 Joint Repol r 2006				

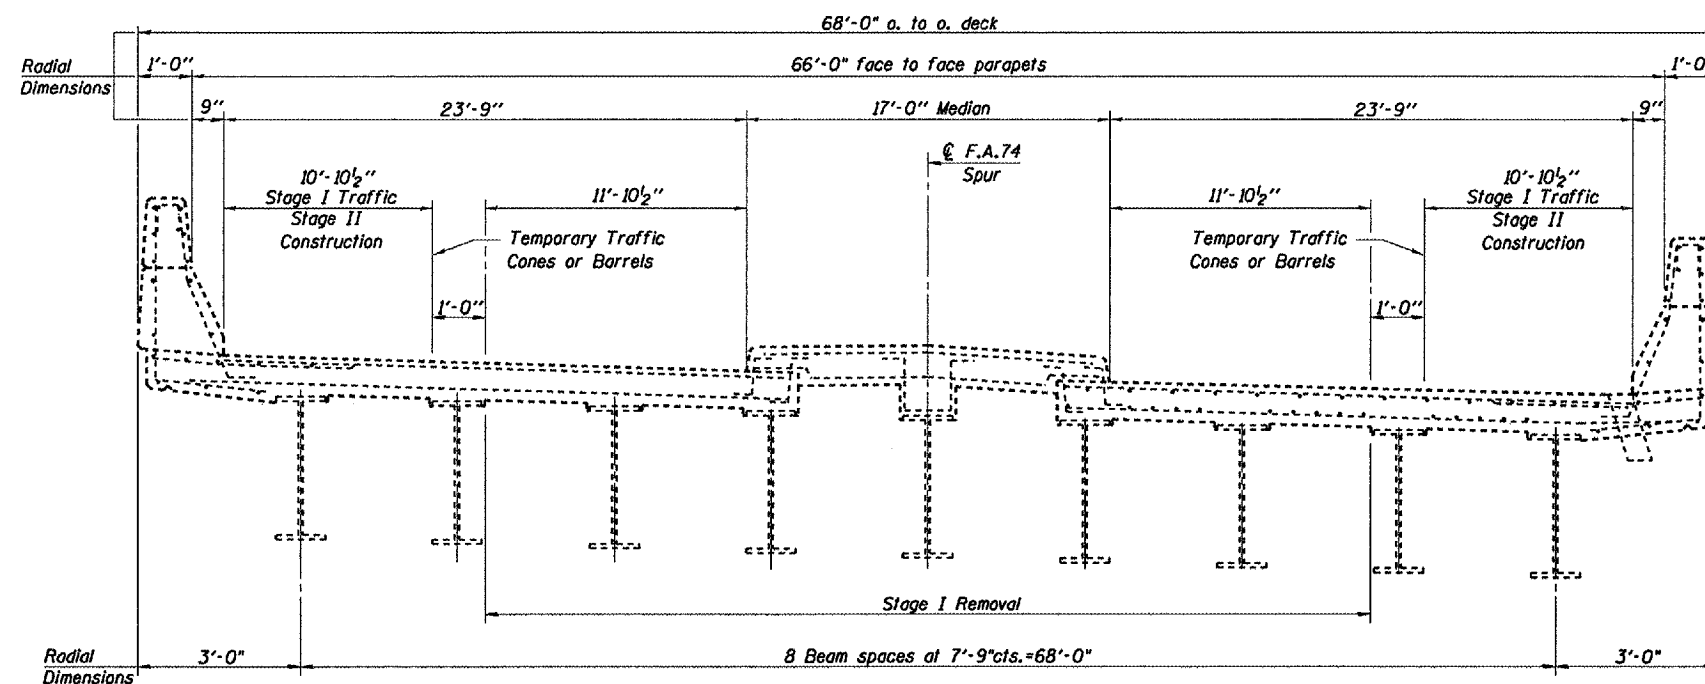

**CROSS SECTION**  
(Stage I)

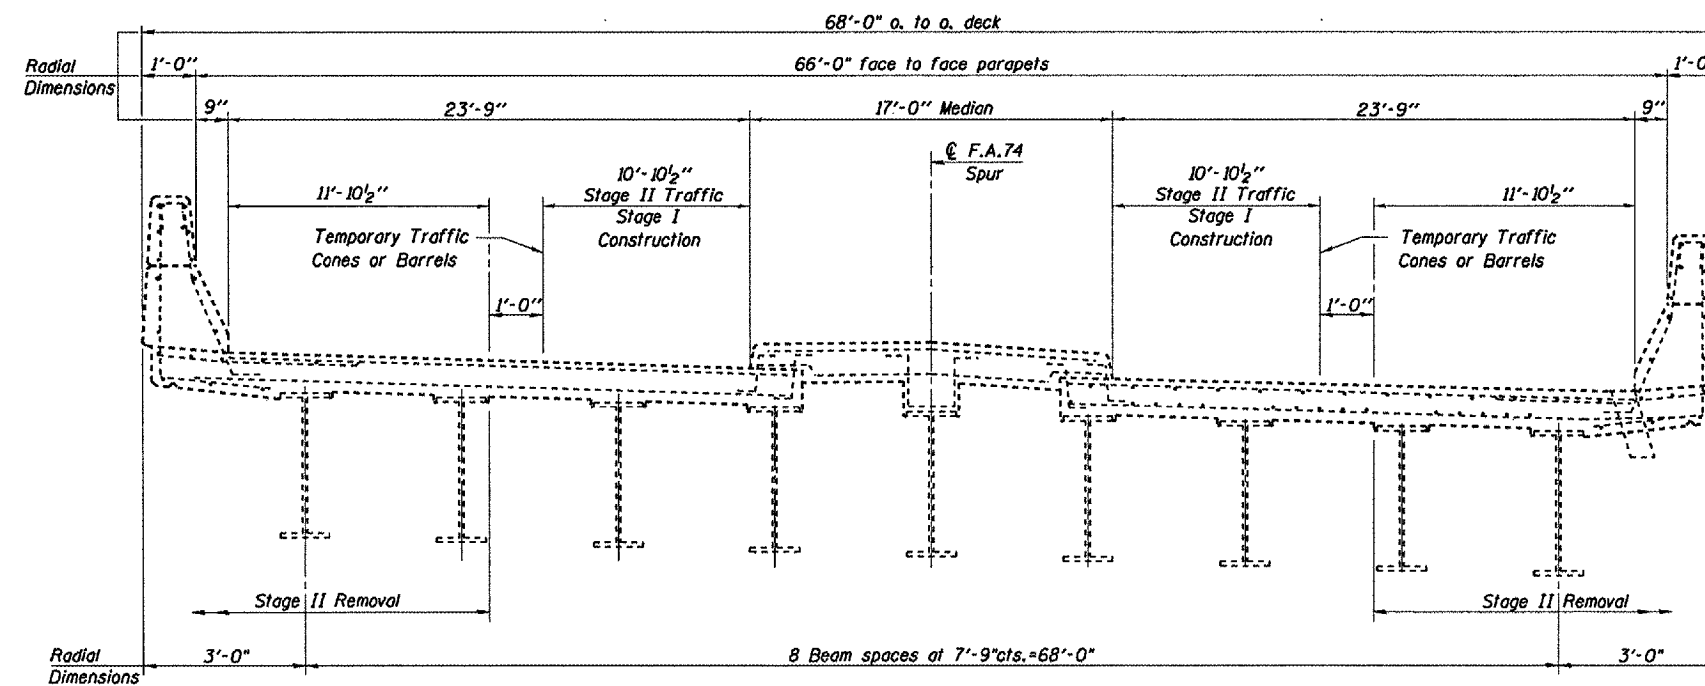

**CROSS SECTION**  
(Stage II)

SN 090-0095  
IL 122E over I-155

REVISIONS	
NAME	DATE

ILLINOIS DEPARTMENT OF TRANSPORTATION  
**STAGE REMOVAL AND CONSTRUCTION**

SCALE: VERT.  
HORIZ.  
DATE 06-29-2005

DRAWN BY CEJ  
CHECKED BY

PLOT DATE \* DATE \*  
PLOT SCALE \* SCALE \*  
PLOT REFERENCE \* REF \*