



F.A.I. RTE.	SECTION	COUNTY	TOTAL SHEETS	SHEET NO.
155		TAZEWELL	27	24
STA. 744+80.17 TO STA. 746+58.00				
FED. ROAD DIST. NO. 4 ILLINOIS FED. AID PROJECT				
• 04 Joint Repair 2006				

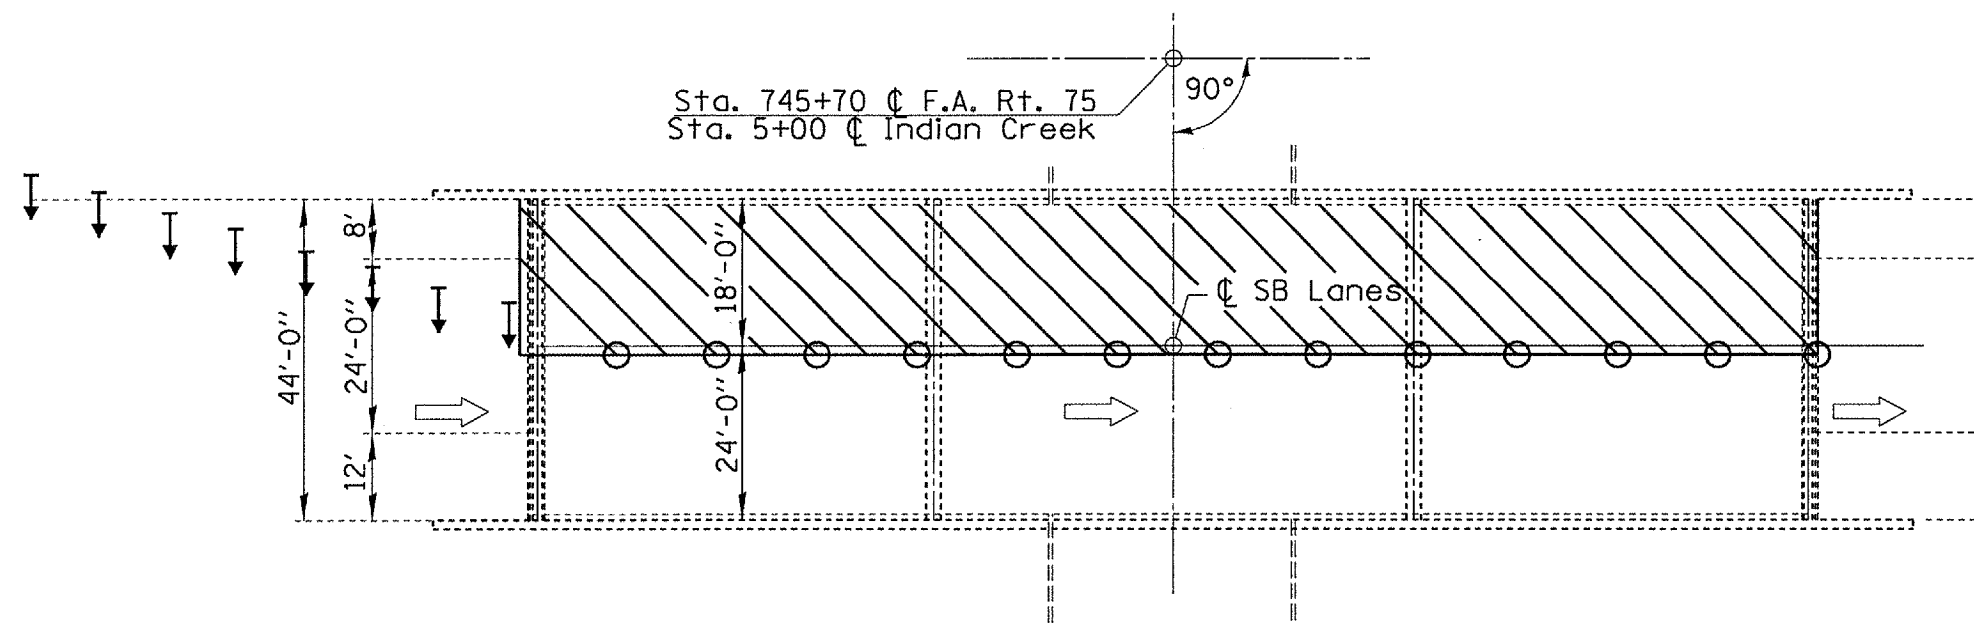

Stage I
Traffic & Control

- Arrow Board
- Work Area
- Sign
- Direction Indicator Barrier
- Cone, Drum, or Barricade
- Flagger w/Traffic Control Sign

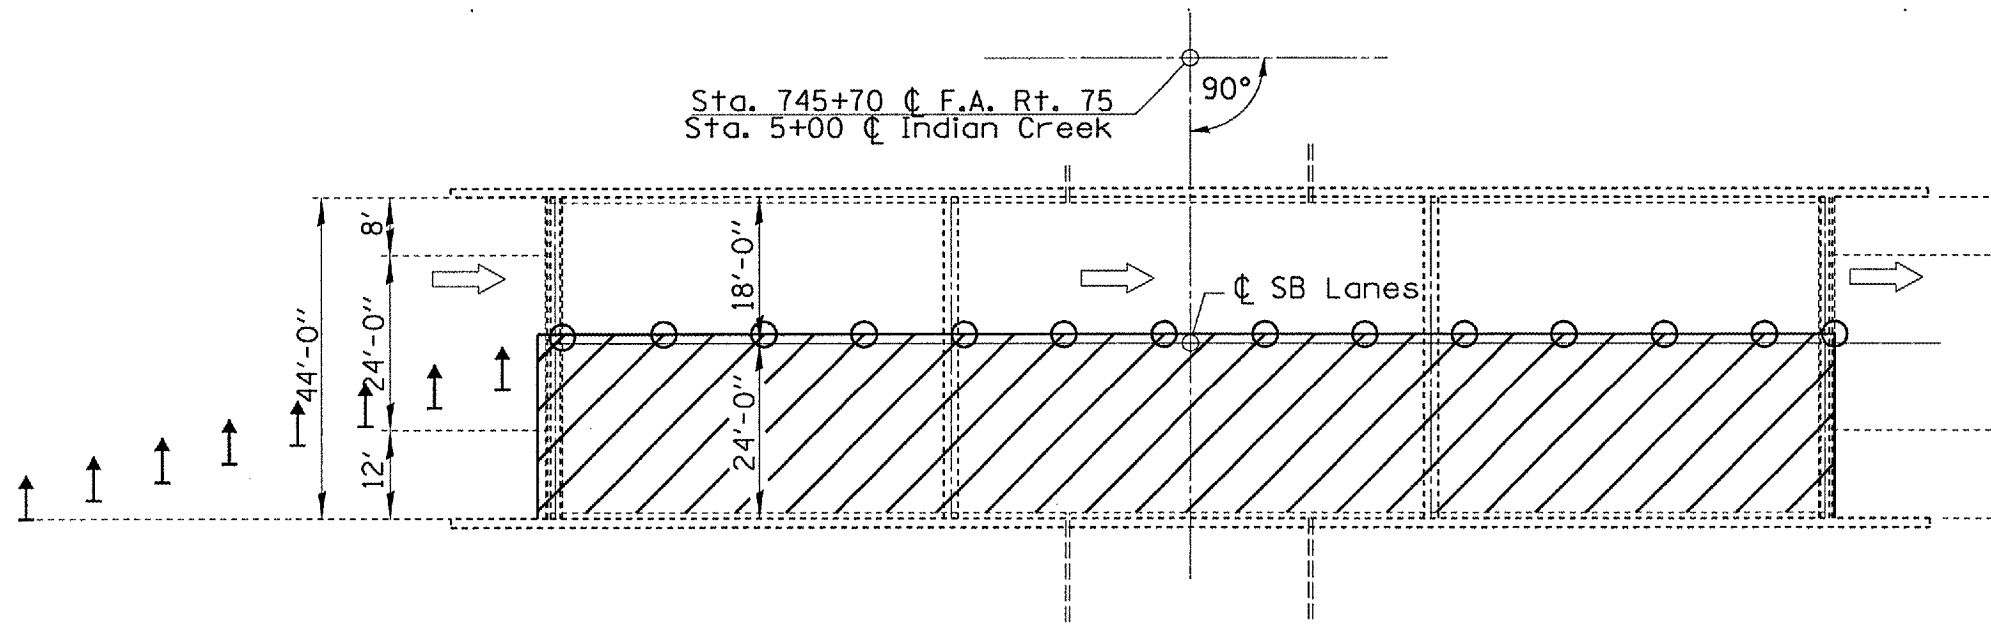

Stage II
Traffic & Control

NOTE:
Refer to Highway Standard 701101 for exact placement of traffic management devices and other clarifications as construction staging symbols and dimensioning were duplicated off of this standard. Reference Highway Standard 701406 for joint removal and replacement.

SN 090-0093
I-155 SB over
Indian Crk.

REVISIONS	
NAME	DATE

ILLINOIS DEPARTMENT OF TRANSPORTATION

TRAFFIC
STAGING PLAN

SCALE: VERT. HORIZ. DATE: 06-24-2005 DRAWN BY: CEJ CHECKED BY:

DATE: 06-24-2005
FILE NAME: I-155 SB over Indian Crk.dwg
PLOT SCALE: 1/4" = 1'-0"
REFERENCE: 06-24-2005