



F.A.I. RTE.	SECTION	COUNTY	TOTAL SHEETS	SHEET NO.
155		TAZEWELL	27	25
STA. 744+80.17 TO STA. 746+58.00				
FED. ROAD DIST. NO. 4 ILLINOIS FED. AID PROJECT				
• 04 Joint Repair 2006				

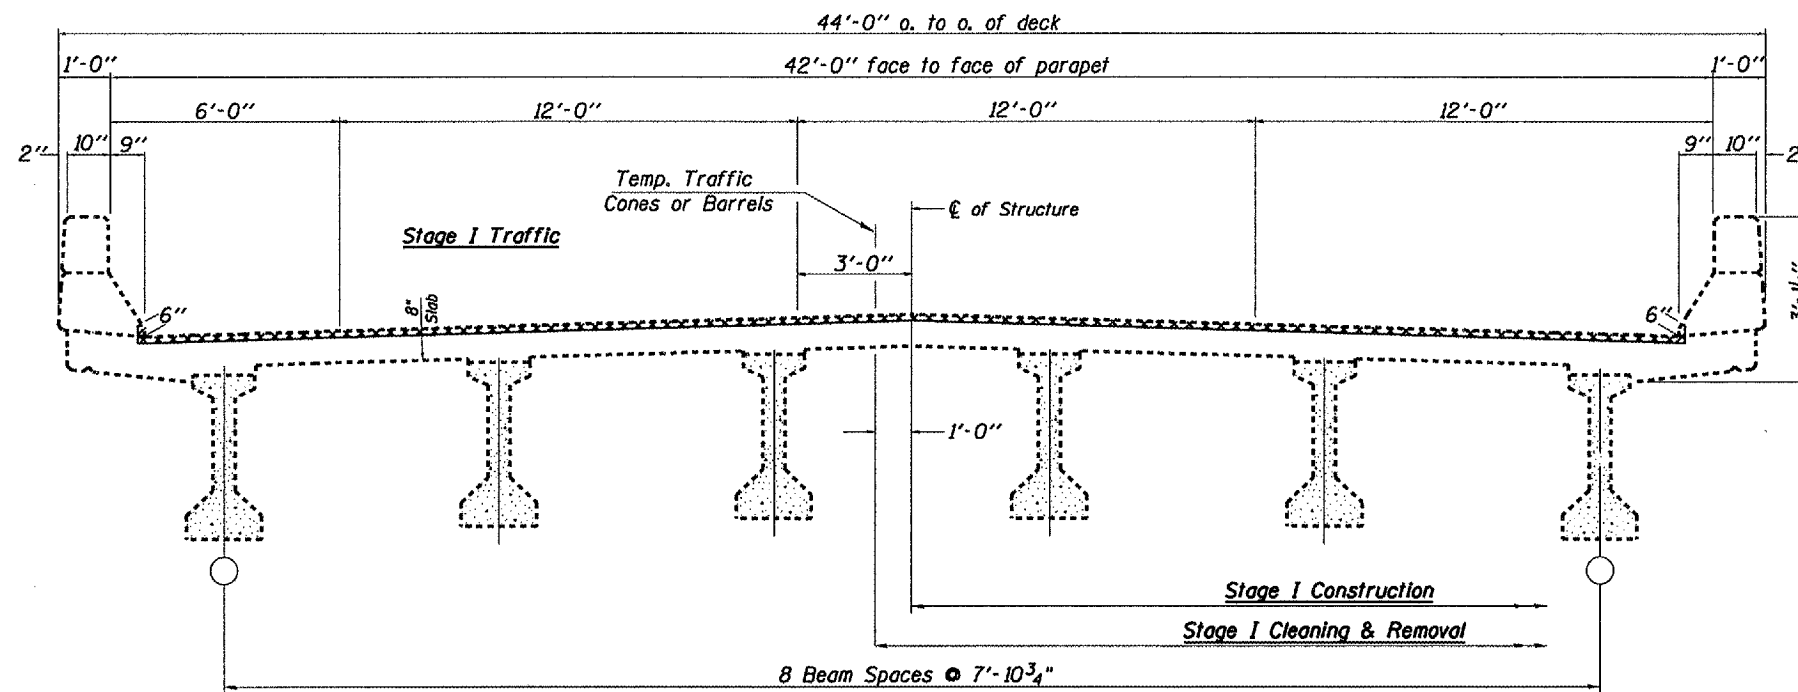

CROSS SECTION
(Looking S.B. in the direction of traffic)

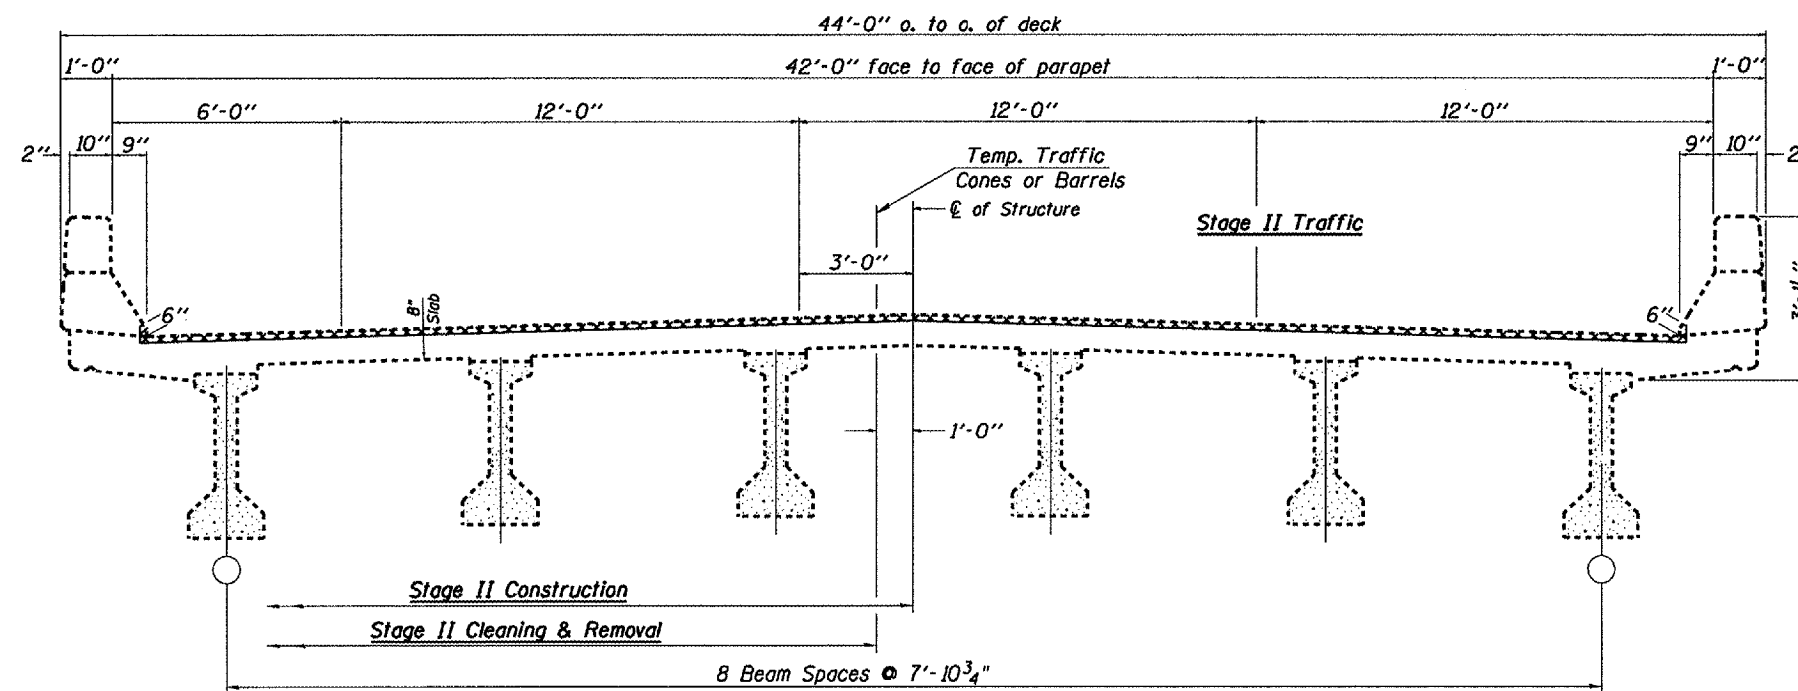

CROSS SECTION
(Looking S.B. in the direction of traffic)

SN 090-0093
I-155 SB over
Indian Crk.

REVISIONS	
NAME	DATE

ILLINOIS DEPARTMENT OF TRANSPORTATION

TRAFFIC STAGING PLAN

SCALE: VERT. HORIZ. DATE 06-29-2005

DRAWN BY CEJ
CHECKED BY

PLOT DATE: * DATE *
FILE NAME: * FILE *
PLOT SCALE: * SCALE *
REFERENCE: * REF *